


**COPYRIGHT NOTICE**  
 This drawing is the property of the above named professional and is not to be used for any purpose other than the specific project and site named herein, without the written permission from GreenbergFarrow.

ISSUE RECORD		
DATE	REV.	DESCRIPTION
02/20/2017	1	PERMIT SUBMISSION SET
02/02/2018	1	REVISED PERMIT SET

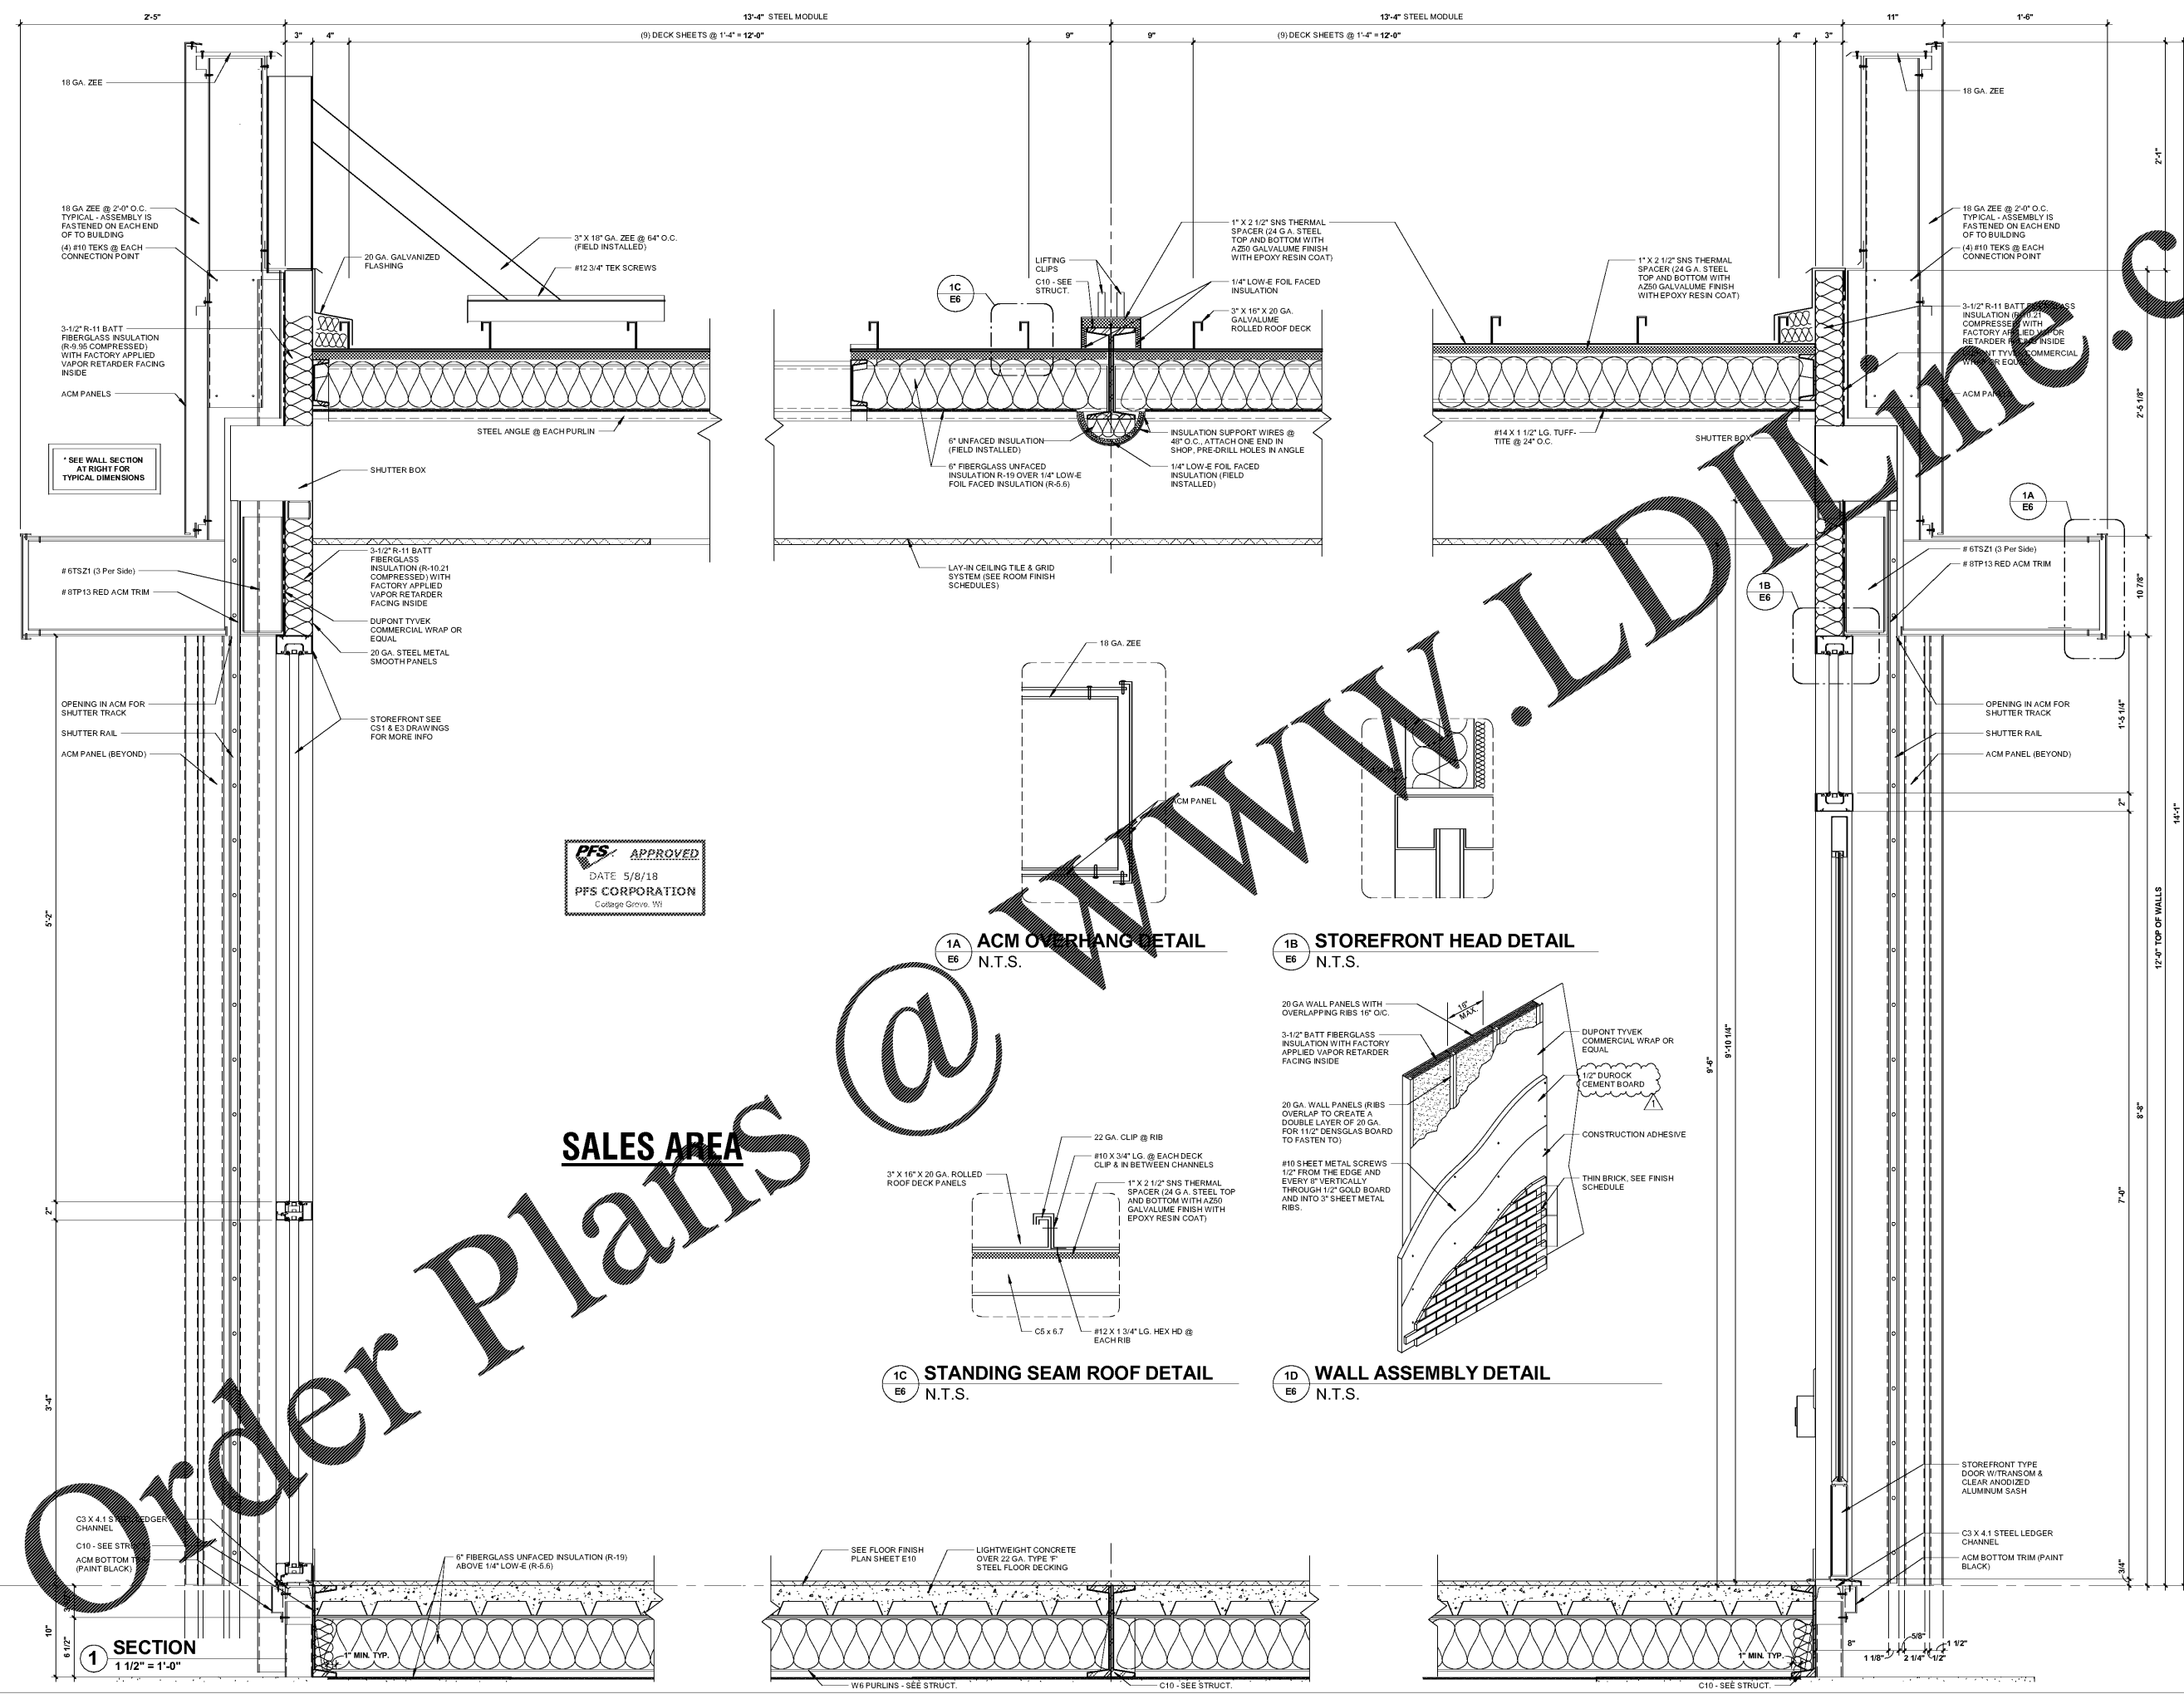


**PFS APPROVED**  
 DATE 5/8/18  
**PFS CORPORATION**  
 Cottage Grove, WI

**SALES AREA**

**Order Plans**

**WWW.LDLINE.COM**

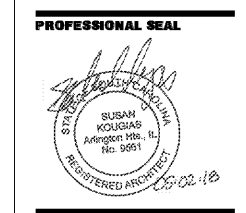

**PROFESSIONAL SEAL**  
 SUSAN NELSON KOUGIAR  
**PROJECT MANAGER**  
 JOHN NASHED  
**QUALITY CONTROL**  
 CHRIS CERBO  
**DRAWN BY**  
 SAMUEL VANDORA

**PROJECT NAME**  
**MURPHY USA**  
**MURPHY OIL CONVENIENCE STORE**  
 508 SC - 72  
 GREENWOOD, SC 29646

**FREY MOSS STRUCTURE**  
 1801 Rockdale Industrial Blvd.  
 Conyers, Georgia 30012  
 Voice: (800) 366-6385  
 Fax: (770) 483-6037  
 PFS JOB NUMBER: G18MU00025  
 PFS MODEL NUMBER: XXXXXX  
**PROJECT NUMBER**  
 20170844.0

**SHEET TITLE**  
**SECTION**  
**SHEET NUMBER**  
**E6**  
 PROTO VS.0 01/03/2017