

COPYRIGHT NOTICE
This drawing is the property of the above named professional and is not to be used for any purpose other than the specific project and site named herein, and cannot be reproduced in any manner without the express written permission from the professional.





ISSUE RECORD		
DATE	REV.	DESCRIPTION
03/24/2017		PERMIT SUBMISSION SET
02/02/2018	1	REVISED PERMIT SET

46'-0" O/O FASCIA
45'-0" STEEL WALL PANELS
44'-6" STEEL ROOF FRAME
44'-11" DECK LENGTH

NOTE 1: SHEAR WALL FASTENER SPACING TO BE 16" O.C.



WWW.LDLINE.COM

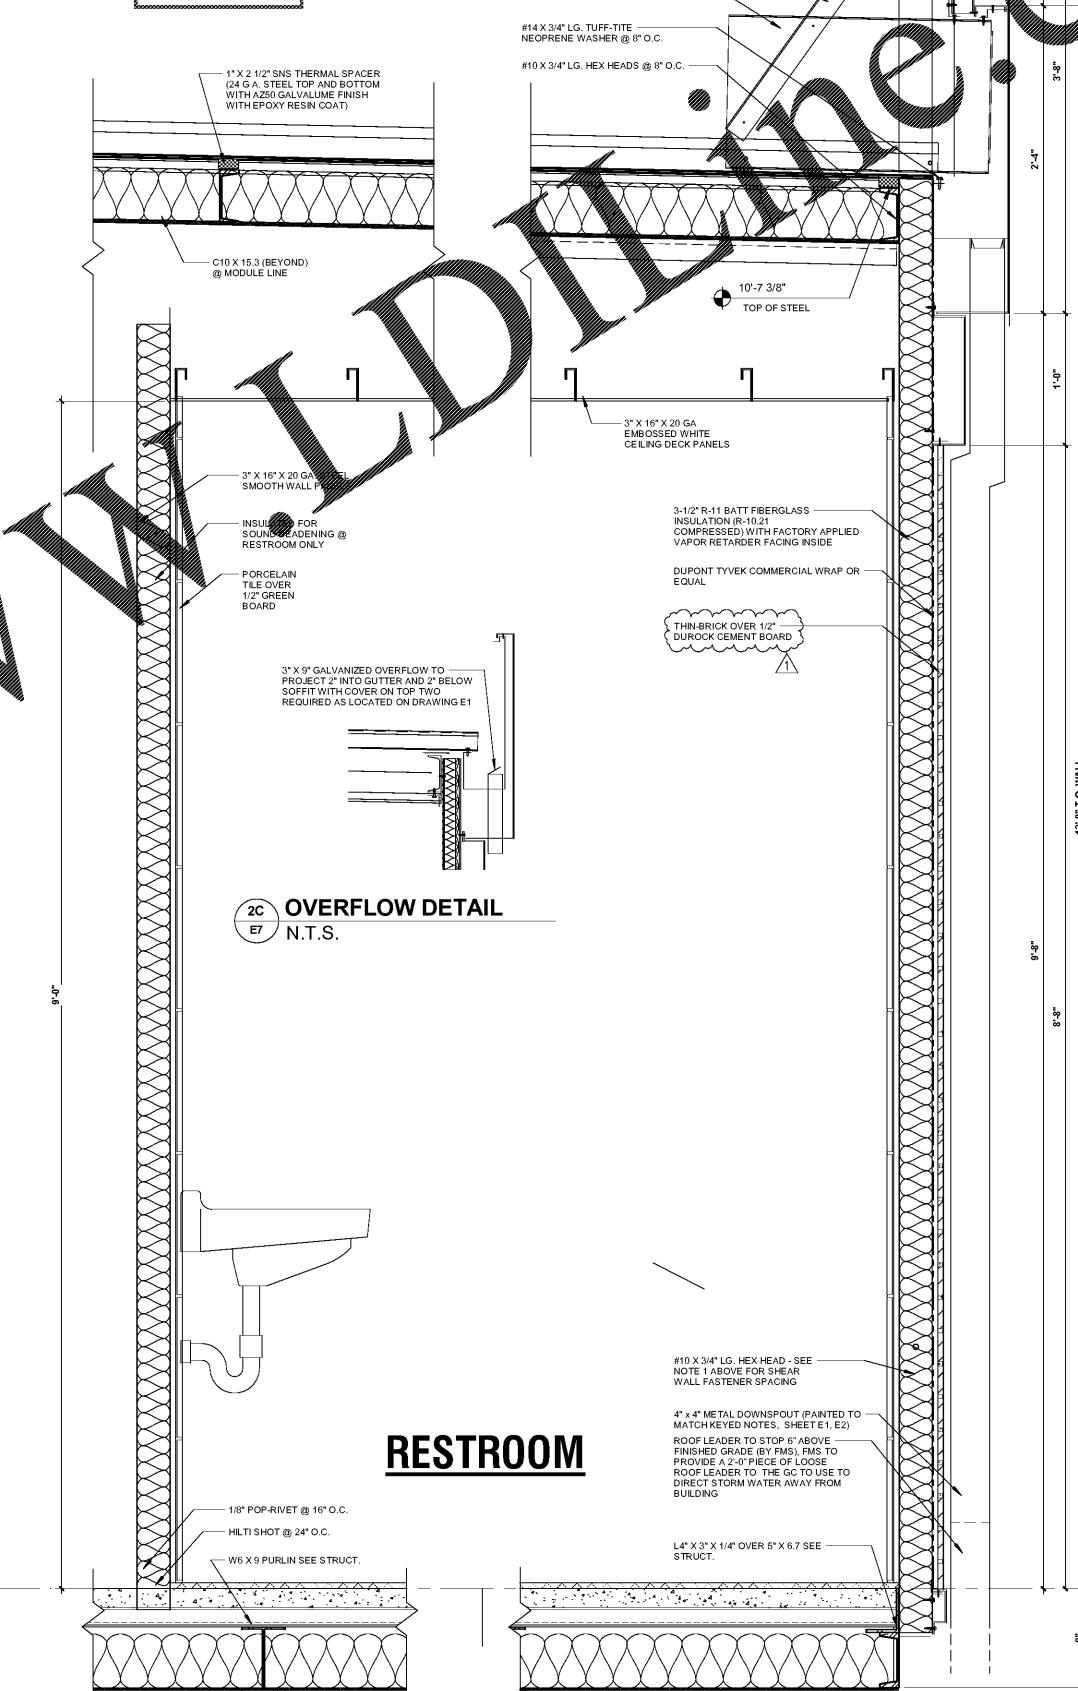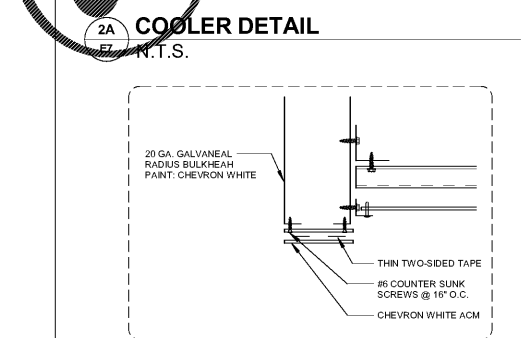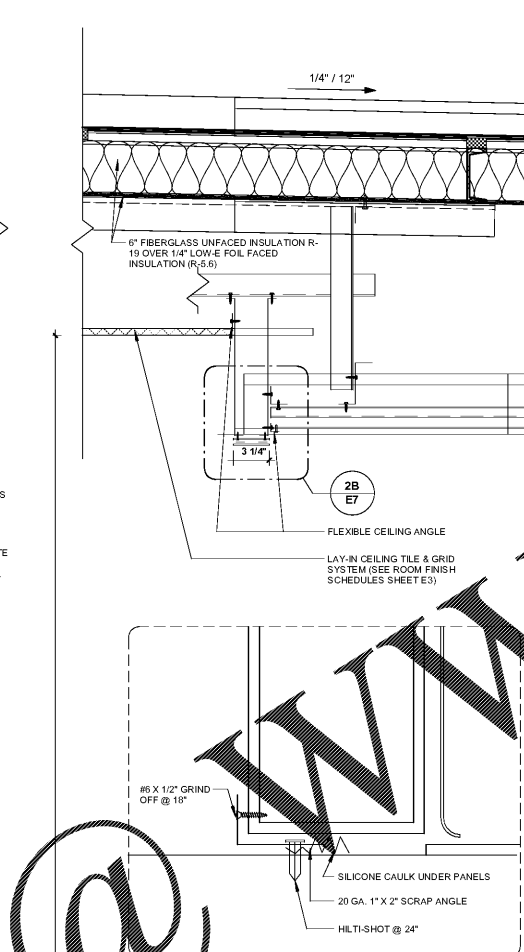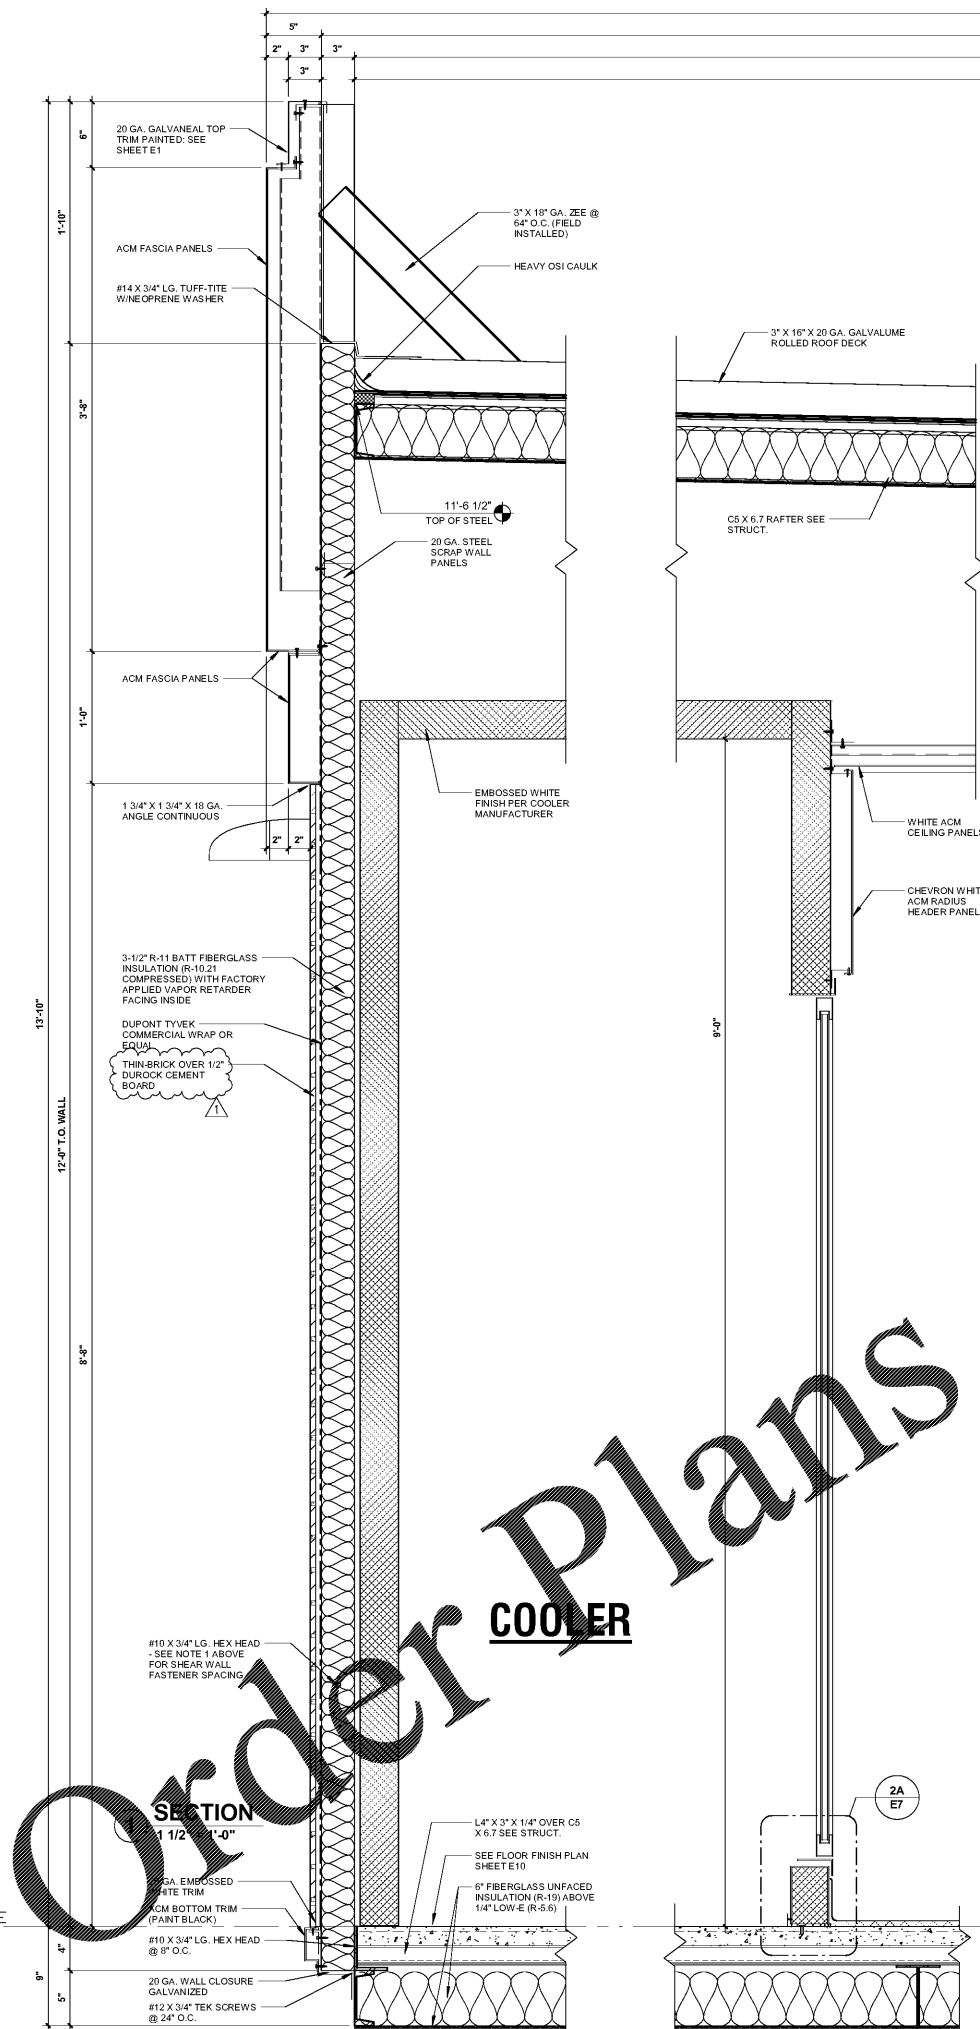

COOLER

SECTION 1 1/2" T.O. WALL

GRADE 0"

2A E7

2B E7

2C E7

CASHIER/SALES

2A E7


2B E7

RESTROOM

2C E7

2B E7

PROFESSIONAL SEAL

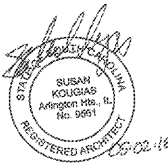

PROFESSIONAL IN CHARGE
SUSAN NELSON KOUGIARIS

PROJECT MANAGER
JOHN HANSEN

QUALITY CONTROL
CHRIS CERBO

DRAWN BY
SAMUEL VANDORA

PROJECT NAME

MURPHY USA

MURPHY OIL CONVENIENCE STORE
508 SC - 72

GREENWOOD, SC 29646

FREY MOSS STRUCTURE

1801 Rockdale Industrial Blvd.
Conyers, Georgia 30012
Voice: (800) 368-6385
Fax: (770) 483-6037
FMS JOB NUMBER G18MU00025
FMS MODEL NUMBER XXXXXX

PROJECT NUMBER
20170844.0

SHEET TITLE

SECTION

SHEET NUMBER

E7