



**COPYRIGHT NOTICE**  
This drawing is the property of the above named professional and is not to be used for any purpose other than the specific project and site named herein, without the written permission from the professional.

**ISSUE RECORD**


DATE	REV.	DESCRIPTION
03/12/2017		PERMIT SUBMISSION SET
02/02/2018	1	REVISED PERMIT SET

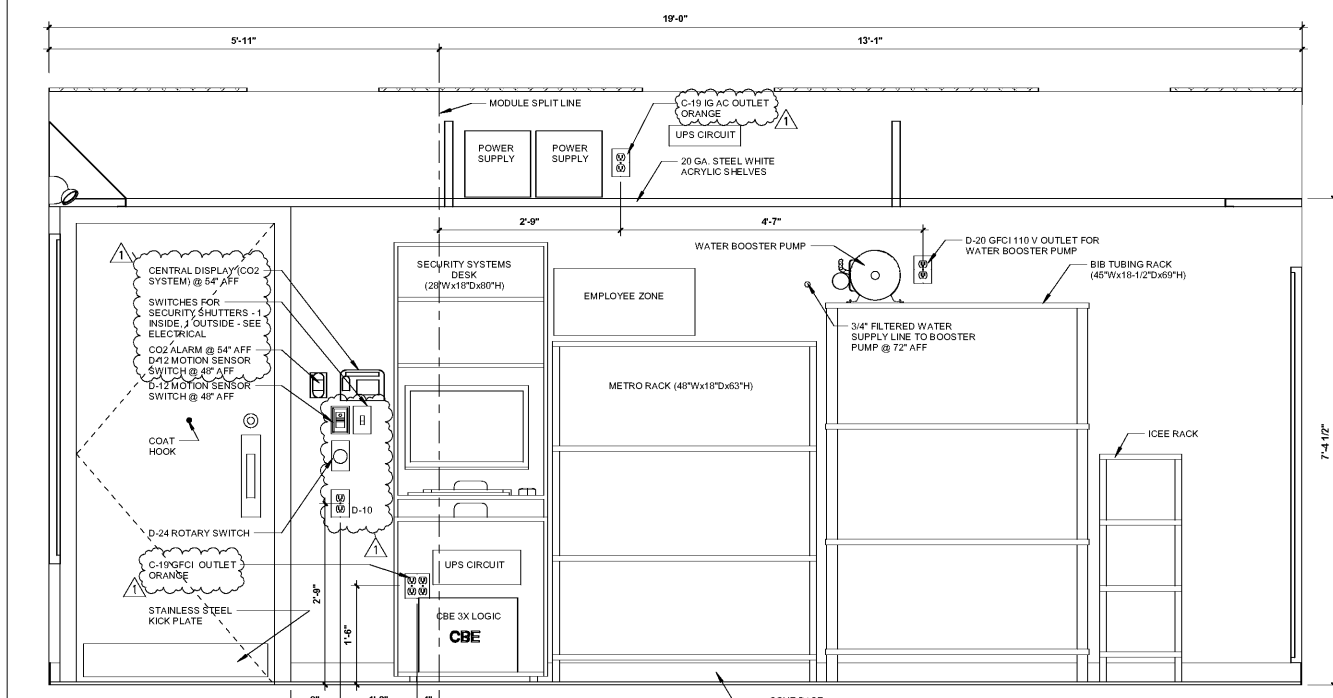


**10 ELEVATION @ BOH**  
3/4" = 1'-0"

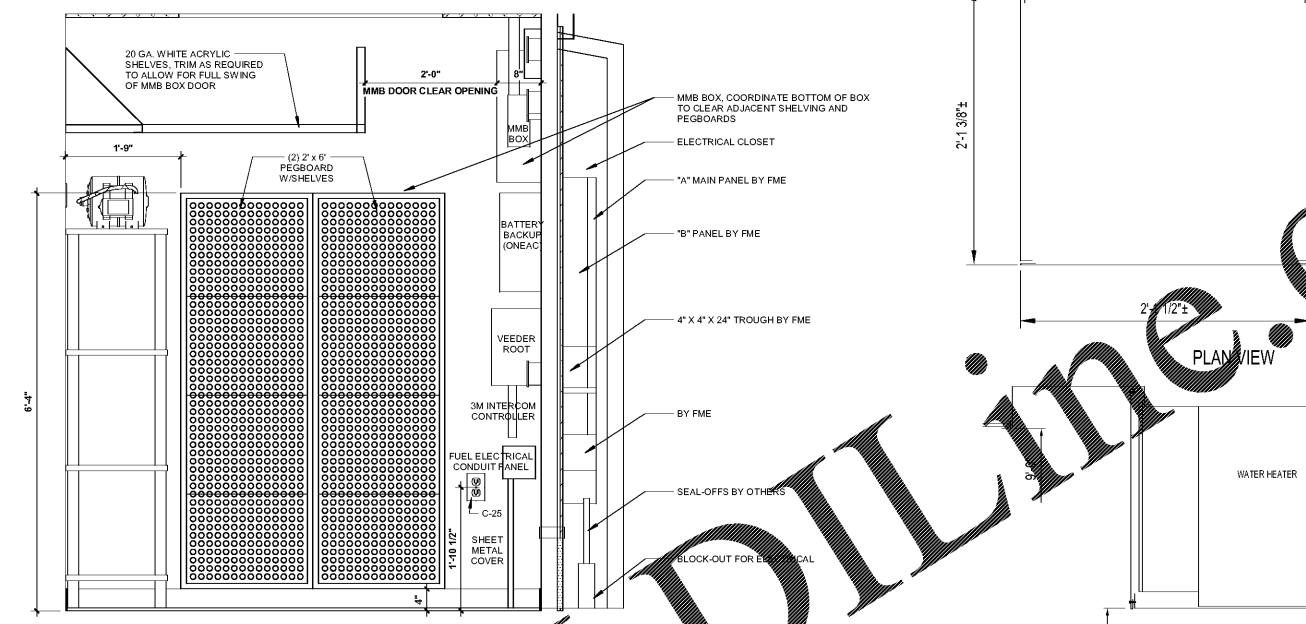


**11 ELEVATION @ BOH**  
3/4" = 1'-0"

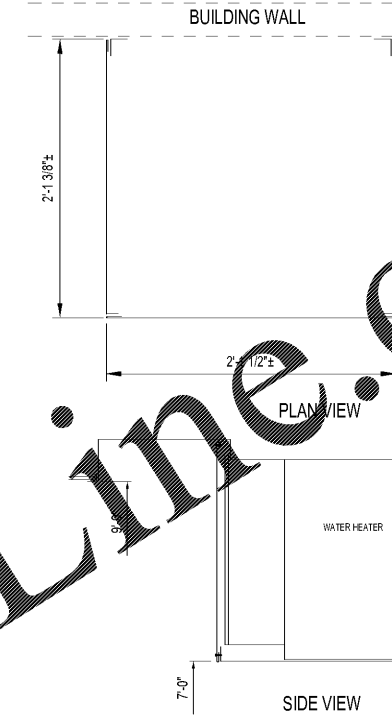


**12 WATER HEATER SHROUD**  
1" = 1'-0"

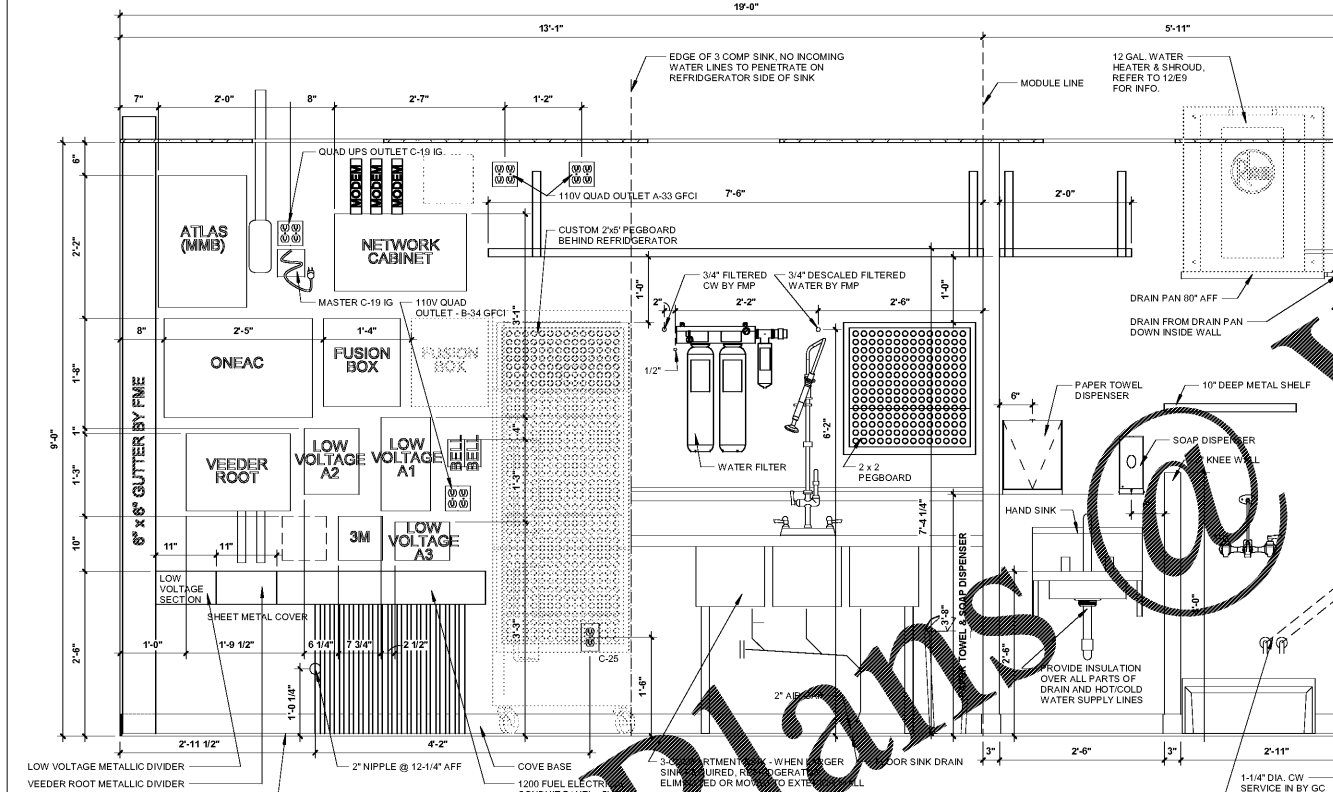

**13 ELEVATION @ BOH**  
3/4" = 1'-0"

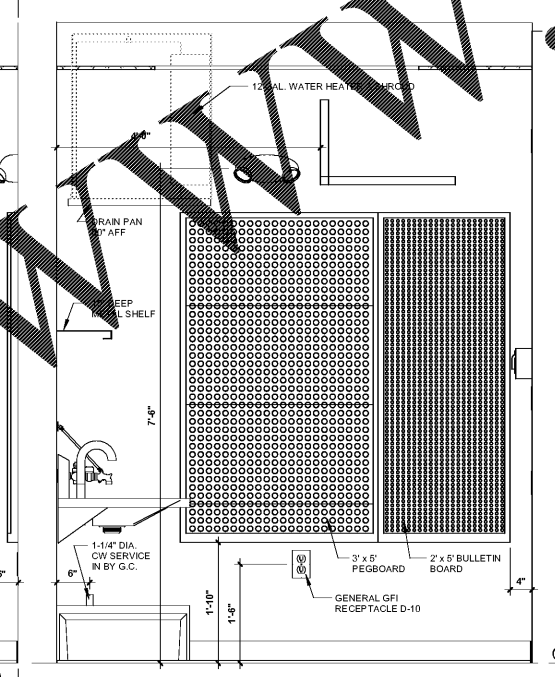

**14 ELEVATION @ BOH**  
3/4" = 1'-0"

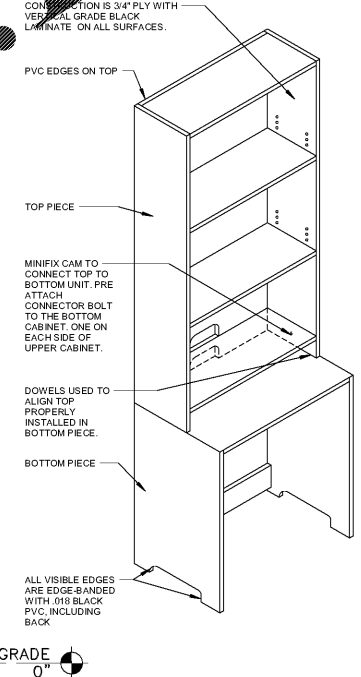

**15 MANAGER'S DESK**  
3/4" = 1'-0"

EQUIPMENT	WIDTH (W) X HEIGHT (H) X DEPTH (D)	QTY.
MMB (ATLAS)	16" X 24" X 18"	1
FUSION BOX	14" X 17" X 3"	1 OR 2
ONEAC	27" X 18"	1
VEEDER ROOT	18" X 14" X 9"	1
3M	8" X 6" X 5"	1
NETWORK CABINET	24" X 14" X 18"	1
LOW VOLTAGE A1	9" X 17" X 3"	1
LOW VOLTAGE A2	10" X 12" X 4.5"	1
LOW VOLTAGE A3	10" X 7" X 3"	1
CBE	8" X 6" X 6"	1
ATT (ELEC. CLOSET)	9" X 9" X 3"	1



**PROFESSIONAL SEAL**



**PROFESSIONAL IN CHARGE**

SUSAN NELSON KOUGAS

**PROJECT MANAGER**

JOHN NASHED

**QUALITY CONTROL**

CHRIS CERBO

**DRAWN BY**

SAMUEL VANDORA

**PROJECT NAME**

**MURPHY USA**

**MURPHY OIL CONVENIENCE STORE**  
508 SC - 72

GREENWOOD, SC 29646



1801 Rockdale Industrial Blvd.  
Conyers, Georgia 30012  
Voice: (800) 366-6385  
Fax: (770) 453-6037  
PMS JOB NUMBER  
G18MU00025  
PMS MODEL NUMBER  
XXXXXX

**PROJECT NUMBER**  
20170844.0

**SHEET TITLE**

**INTERIOR ELEVATIONS**

**SHEET NUMBER**

**E9**

Order Plans @ [www.LDILine.com](http://www.LDILine.com)

P:\2017\01\20170844\0300 Main - 20170844.dwg, 1/20/2018 10:43:18 AM, 1/20/2018 10:43:18 AM