


**COPYRIGHT NOTICE**  
This drawing is the property of the above referenced professional and is not to be used for any purpose other than the specific project and site named herein, without the express written permission from the professional.

ISSUE RECORD		
DATE	REV.	DESCRIPTION
03/29/2018		PERMIT SUBMISSION SET

- MMB TO BE POWERED BY ONEAC ON SITE
- GENERAL CONTRACTORS SCOPE OF WORK:**
- I. PERMIT AND FOUNDATION WORK:**
- BUILDING PERMITS AND PERMIT FEES.
- SITE GRADING AND FOUNDATION INSTALLATION. JOB SITE IS TO BE LEVEL AND COMPACT WITH 20' CLEAR ACCESS AROUND FOUNDATION ON ALL SIDES BUILDING. ACCESS FOR TRUCKS AND CRANE TO BE AVAILABLE AT TIME OF DELIVERY.
- INSTALLATION OF WELD PLATES.
- NOTE: A COMPLETE SET OF DRAWINGS WILL BE PROVIDED TO THE GC CLEARLY IDENTIFYING THE GENERAL CONTRACTORS REQUIRED SCOPE OF WORK.
- II. PLUMBING:**
- A 1. G.C. TO MAKE INCOMING WATER LINE CONNECTION.
  - B 2. G.C. TO MAKE ALL WATER LINE CROSS-OVER CONNECTIONS IN CEILING.
  - C 3. G.C. TO MAKE ALL WASTE-LINE PLUMBING CONNECTIONS.
- III. MECHANICAL:**
- D 1. RECONNECT REFRIGERANT LINES FOR ROOF TOP CONDENSERS.
  - E 2. RECONNECT CONDENSATE DRAIN LINES INSIDE COOLER.
  - F 3. RECONNECT CONDENSATE DRAIN LINES @ HVAC UNITS.
  - G 4. START-UP HVAC UNITS.
- ELECTRICAL:**
- H 1. G.C. TO FURNISH AND MOUNT ELECTRICAL METER AND MOUNT CT CABINET.
  - I 2. G.C. TO PROVIDE INCOMING PHONE LINE.
  - J 4. G.C. TO MAKE RUNS FROM TRANSFORMER TO METER/CT CABINET.
  - K 5. G.C. TO MAKE RUN FROM METER TO MAIN PANEL.
  - L 6. G.C. TO PROVIDE AND INSTALL SERVICE GROUNDING.
  - M 8. G.C. TO BRING POWER FROM ROOF TOP J-BOXES TO DISCONNECTS FOR HVAC AND CONDENSERS.
  - N 9. G.C. TO MAKE CROSS-OVER CONNECTION IN THE CEILING AT THE MODULE LINES.
  - O 10. G.C. TO MAKE CONNECTION OF FUEL CANOPY LIGHT TO SENSOR ON BUILDING.
  - P 11. G.C. TO INSTALL AND WIRE RECEPTACLES.
  - Q 12. G.C. TO INSTALL 2-2" PVC CONDUITS FOR LOW VOLTAGE WIRING (TOTAL OF 4).
  - R 13. G.C. TO CONNECT ENTRY CANOPY LIGHT FIXTURES TO JUNCTION BOX.
  - S 14. G.C. TO INSTALL 6" CORRUGATED FLEXIBLE PIPE WITH SMOOTH BORE SYRUP LINE CHASE WITH LARGE RADIUS SWEEPS EACH END.
  - T 15. G.C. TO INSTALL 2" PVC CO2 CHASE.
  - U 16. G.C. TO INSTALL (2) 1" CONDUITS FOR CBEX.
  - V SERVICE RATED 600A SQUARE D DISCONNECT W/ OVER CURRENT PROTECTION.
- V. ITEMS IN FREY-MOSS STRUCTURE'S SCOPE:**
- 1. CEILING TILE AT MODULE LINES
  - 2. FLOOR TILE AT MODULE LINES
  - 3. RE-INSTALLING P-TRAPS BELOW FLOOR
  - 4. EXTERIOR FINISHES

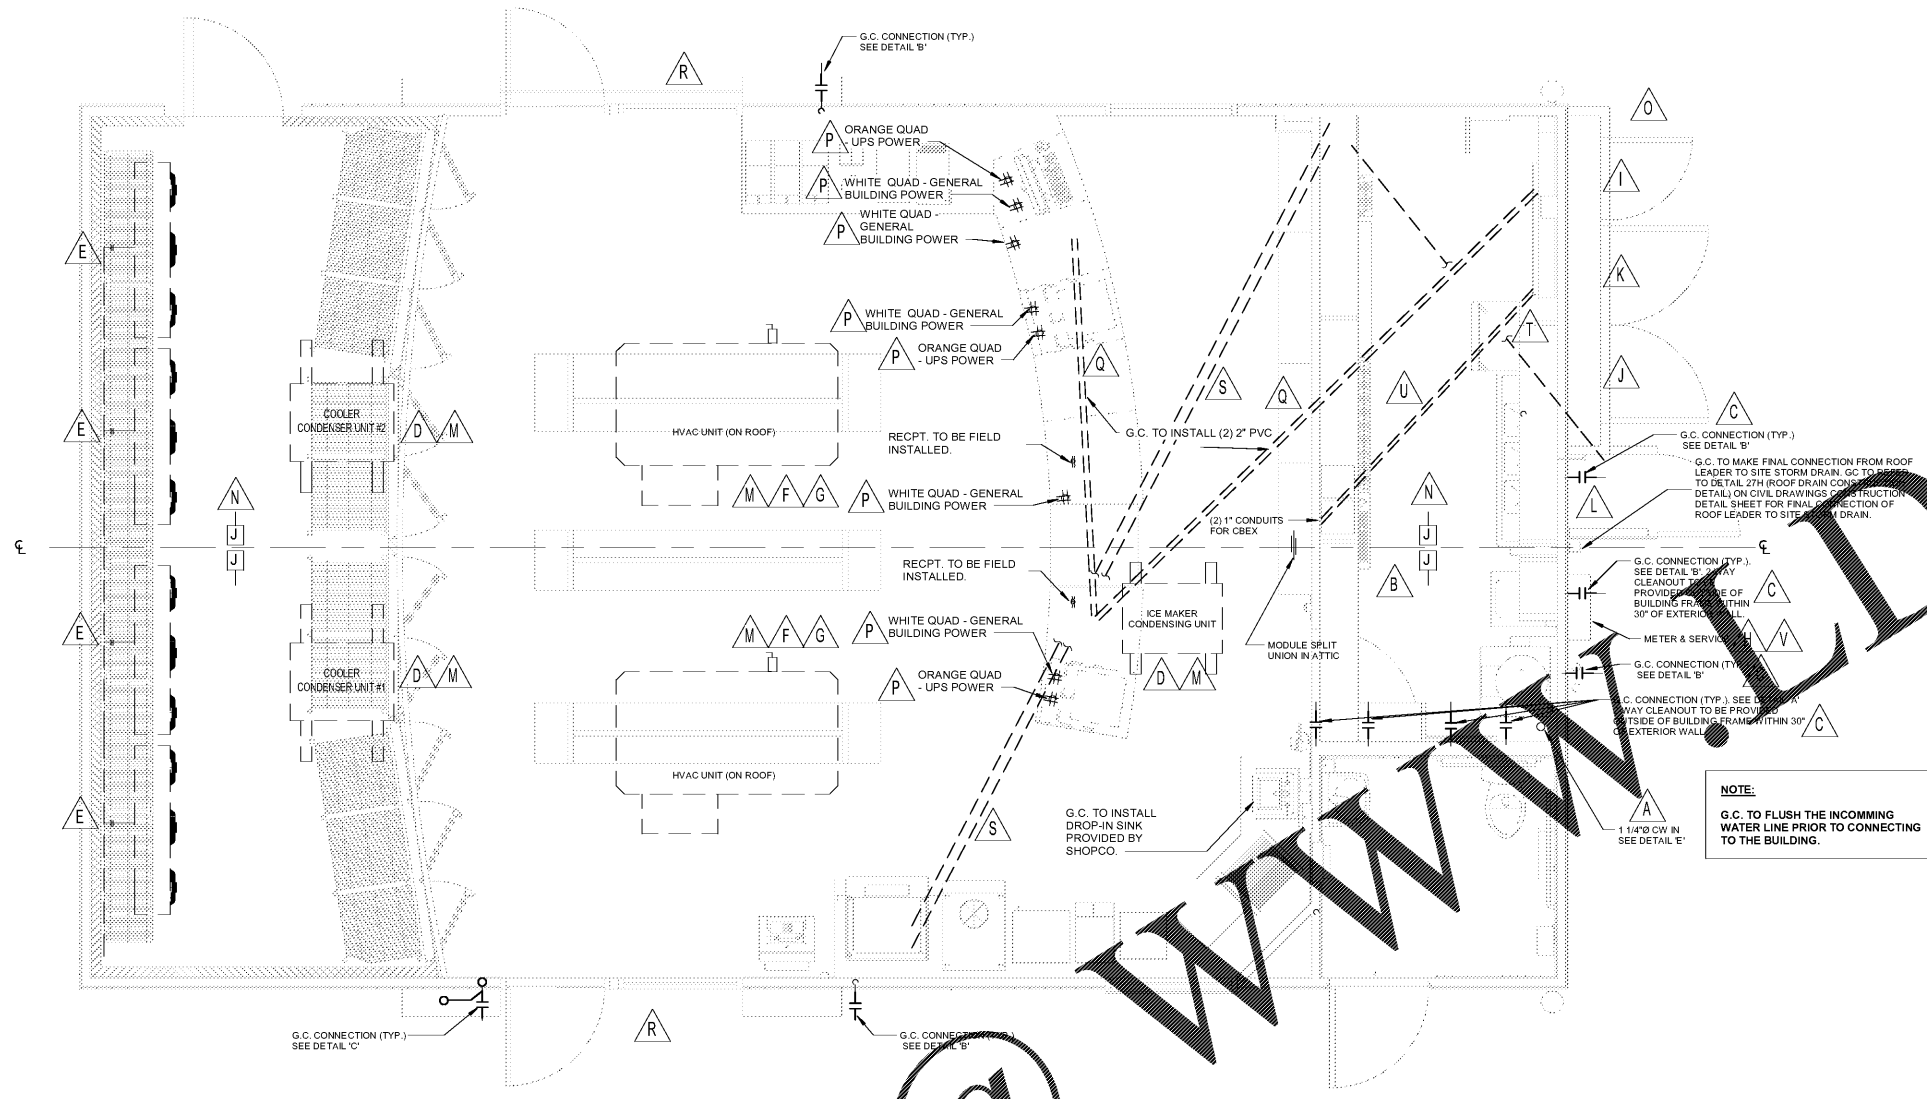

**NOTE:**  
G.C. TO FLUSH THE INCOMING WATER LINE PRIOR TO CONNECTING TO THE BUILDING.


1 GC1 GC SCOPE OF WORK  
3/8" = 1'-0"

□ = RECEPTACLES TO BE FIELD INSTALLED BY OTHERS.

DO NOT ENERGIZE MMB. TO BE POWERED ON SITE BY ONEAC

**NOTE:**  
G.C. TO PROVIDE INDIVIDUAL BACKFLOW PREVENTERS FOR COFFEE MACHINE, ICE MAKER, AND CARBONATED BEVERAGE MACHINE. REFER TO P1 CONNECTIONS 11, 12, AND 13 FOR DETAILS.  
G.C. TO MAINTAIN AND RECONNECT VENT FROM GREASE TRAP LOCATED ON SITE TO BUILDING VENT SYSTEM. GC TO MAINTAIN GREASE TRAP VENTING SCOPE REQUIREMENTS FROM GREASE TRAP TO BUILDING VENT SYSTEM.

**PFS APPROVED**  
DATE: 5/8/19  
**PFS CORPORATION**  
Cottage Grove, WI

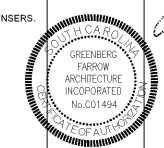

**PROFESSIONAL SEAL**  
ERIC WOLF  
03/29/2018

**PROFESSIONAL IN CHARGE**  
ERIC WOLF  
**PROJECT MANAGER**  
ERIC WOLF  
**QUALITY CONTROL**  
ERIC WOLF  
**DRAWN BY**  
AVERY LANE

**PROJECT NAME**  
**MURPHY USA**  
**MURPHY OIL CONVENIENCE STORE**  
508 SC - 72

**GREENWOOD, SC 29646**

**FREY-MOSS STRUCTURE**

1801 Rockdale Industrial Blvd.  
Conyers, Georgia 30012  
Voice: (800) 366-6385  
Fax: (770) 483-6037  
PFS JOB NUMBER  
G18MU00025  
FMS MODEL NUMBER  
XXXXXX  
**PROJECT NUMBER**  
20170844.0


**SHEET TITLE**

**GENERAL CONTRACTOR SCOPE OF WORK**

**SHEET NUMBER**

**GC1**

PROTO VS.0 01/03/2017

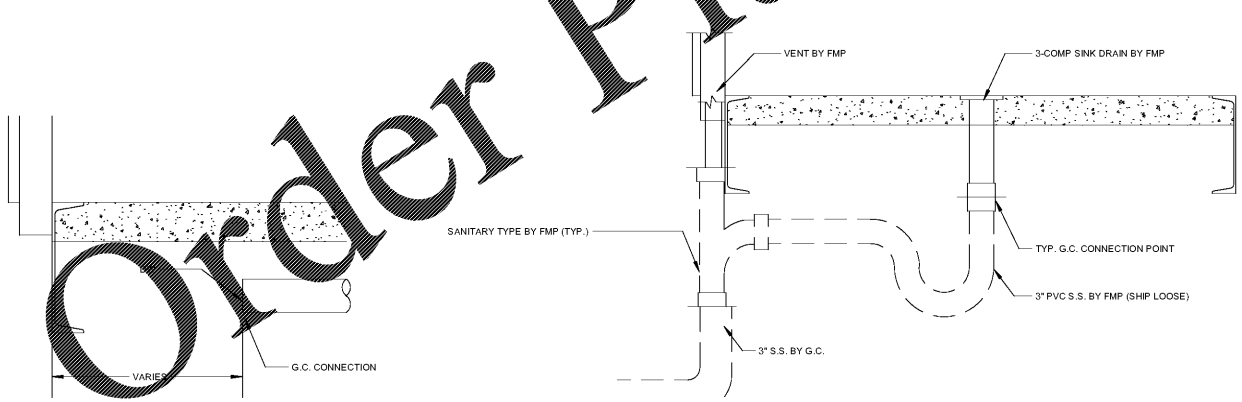

2 GC1 DETAIL 'A'  
NOT TO SCALE

3 GC1 DETAIL 'B'  
NOT TO SCALE

4 GC1 DETAIL 'C'  
NOT TO SCALE

5 GC1 DETAIL 'E'  
NOT TO SCALE

L:\New\Auto\180101\0844\_Greenwood\_Sc\_1700\_Building\_0318\_Murphy\_Store.rvt