



COPYRIGHT NOTICE
This drawing is the property of the above named professional and is not to be used for any purpose other than the specific project and site named herein, without the written permission of the professional.

ISSUE RECORD		
DATE	REV.	DESCRIPTION
02/07/2018		PERMIT SUBMISSION SET
05/11/2018	1	FMS COMMENTS RESPONSE

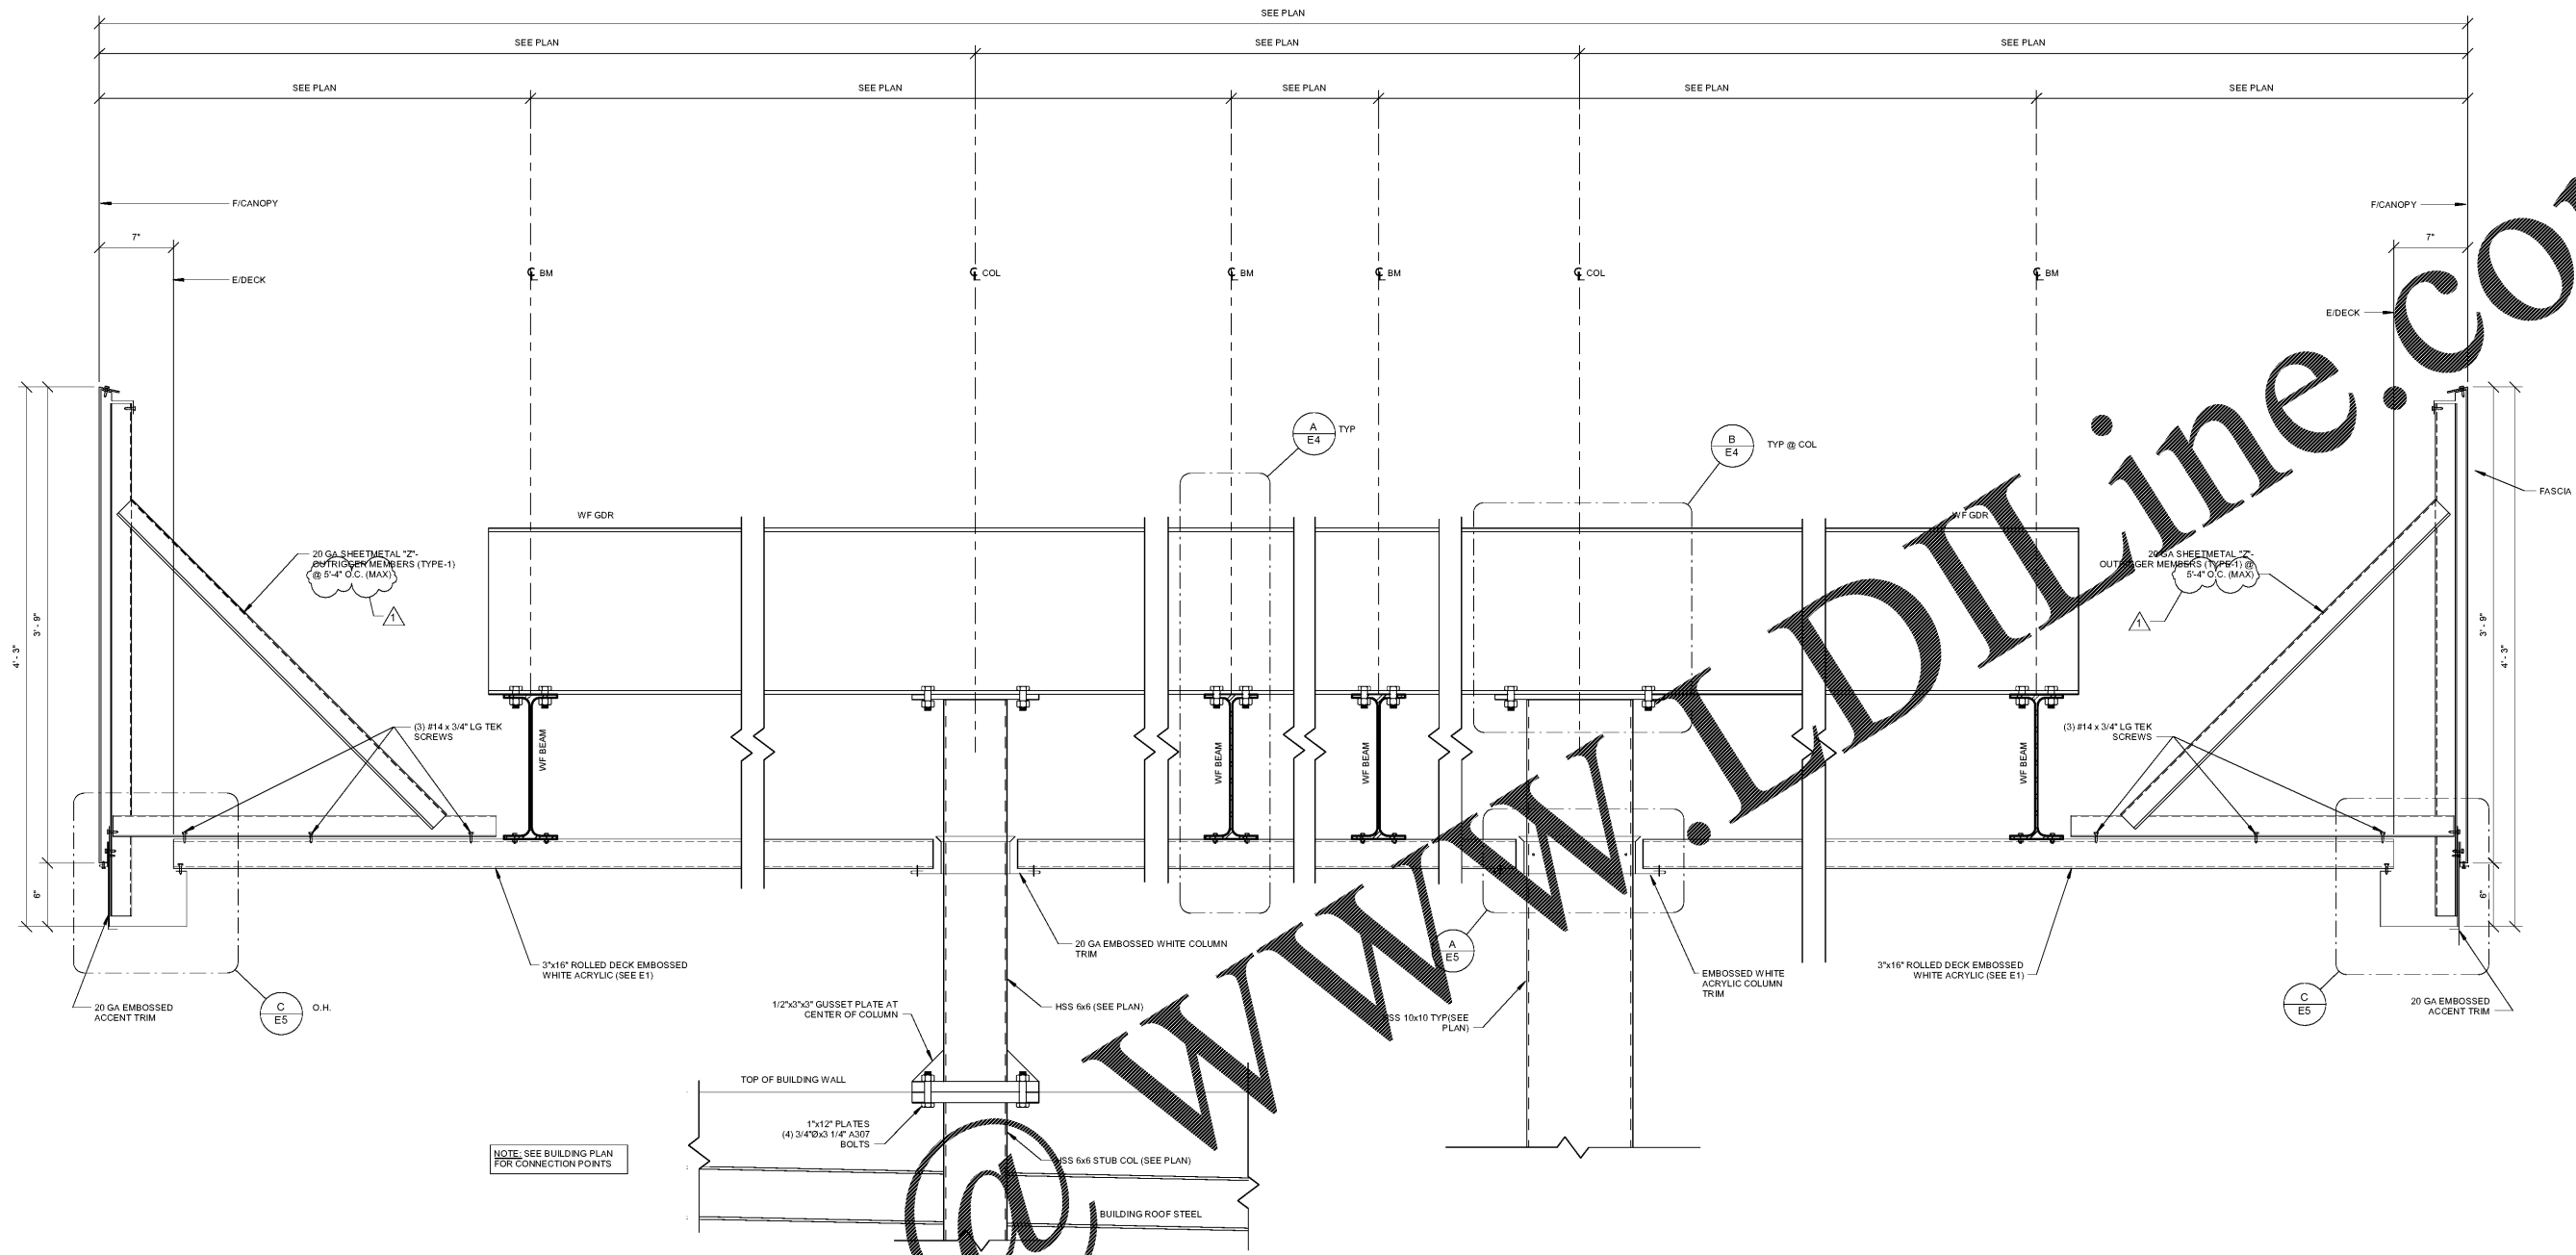

1 SECTION 1-4
E4 1 1/2" = 1'-0"

NOTE: NOT TO SCALE IN HORIZONTAL DIRECTION

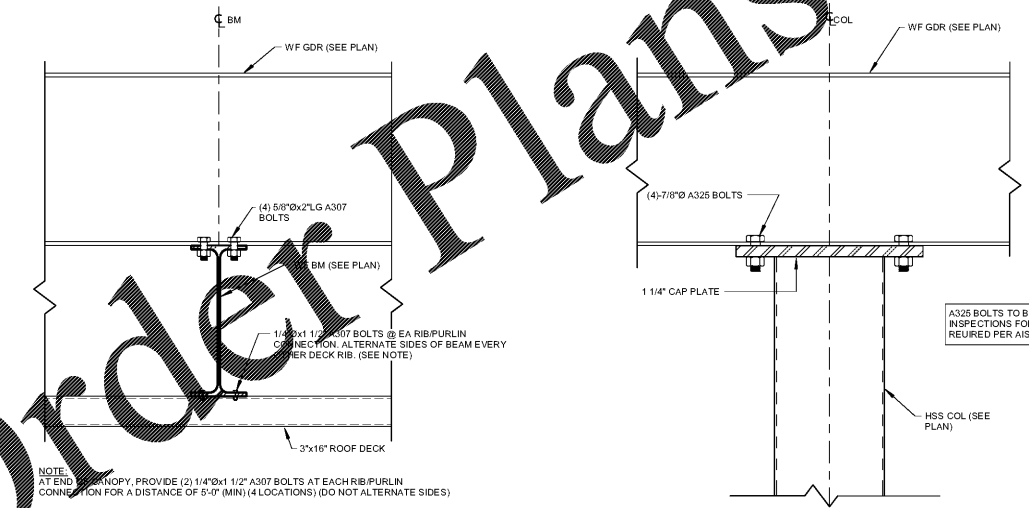

A SECTION A-4
E4 1 1/2" = 1'-0"

B SECTION B-4
E4 1 1/2" = 1'-0"

PROFESSIONAL SEAL



PROFESSIONAL IN CHARGE

K. NOLAN
PROJECT MANAGER
M. YOUNG
QUALITY CONTROL
B. McGLADE
DRAWN BY
D. MARONEY

PROJECT NAME



MURPHY OIL FUEL FACILITY CANOPY
508 SC - 72

GREENWOOD, SC 29646



1801 Rockdale Industrial Blvd.
Conyers, Georgia 30012
Voice: (800) 366-6385
Fax: (770) 483-8037
FMS JOB NUMBER
G1XJMJ00026
FMS MODEL NUMBER
XXXXXX

PROJECT NUMBER
20170844.0

SHEET TITLE

SECTION

SHEET NUMBER

E4

BAKER, INGRAM, & ASSOCIATES
STRUCTURAL ENGINEERS

TWO WHITE HORSE PIKE HADDON HEIGHTS, NJ 08035
(856) 310-1491 fax: (856) 310-1829