


**COPYRIGHT NOTICE**  
This drawing is the property of the above named professional and is not to be used for any purpose other than the specific project and site named herein, without the written permission of the professional.


**ISSUE RECORD**

DATE	REV.	DESCRIPTION	PERMIT SUBMISSION SET
02/07/2018			FNS COMMENTS RESPONSE
05/11/2018	1		FNS COMMENTS RESPONSE

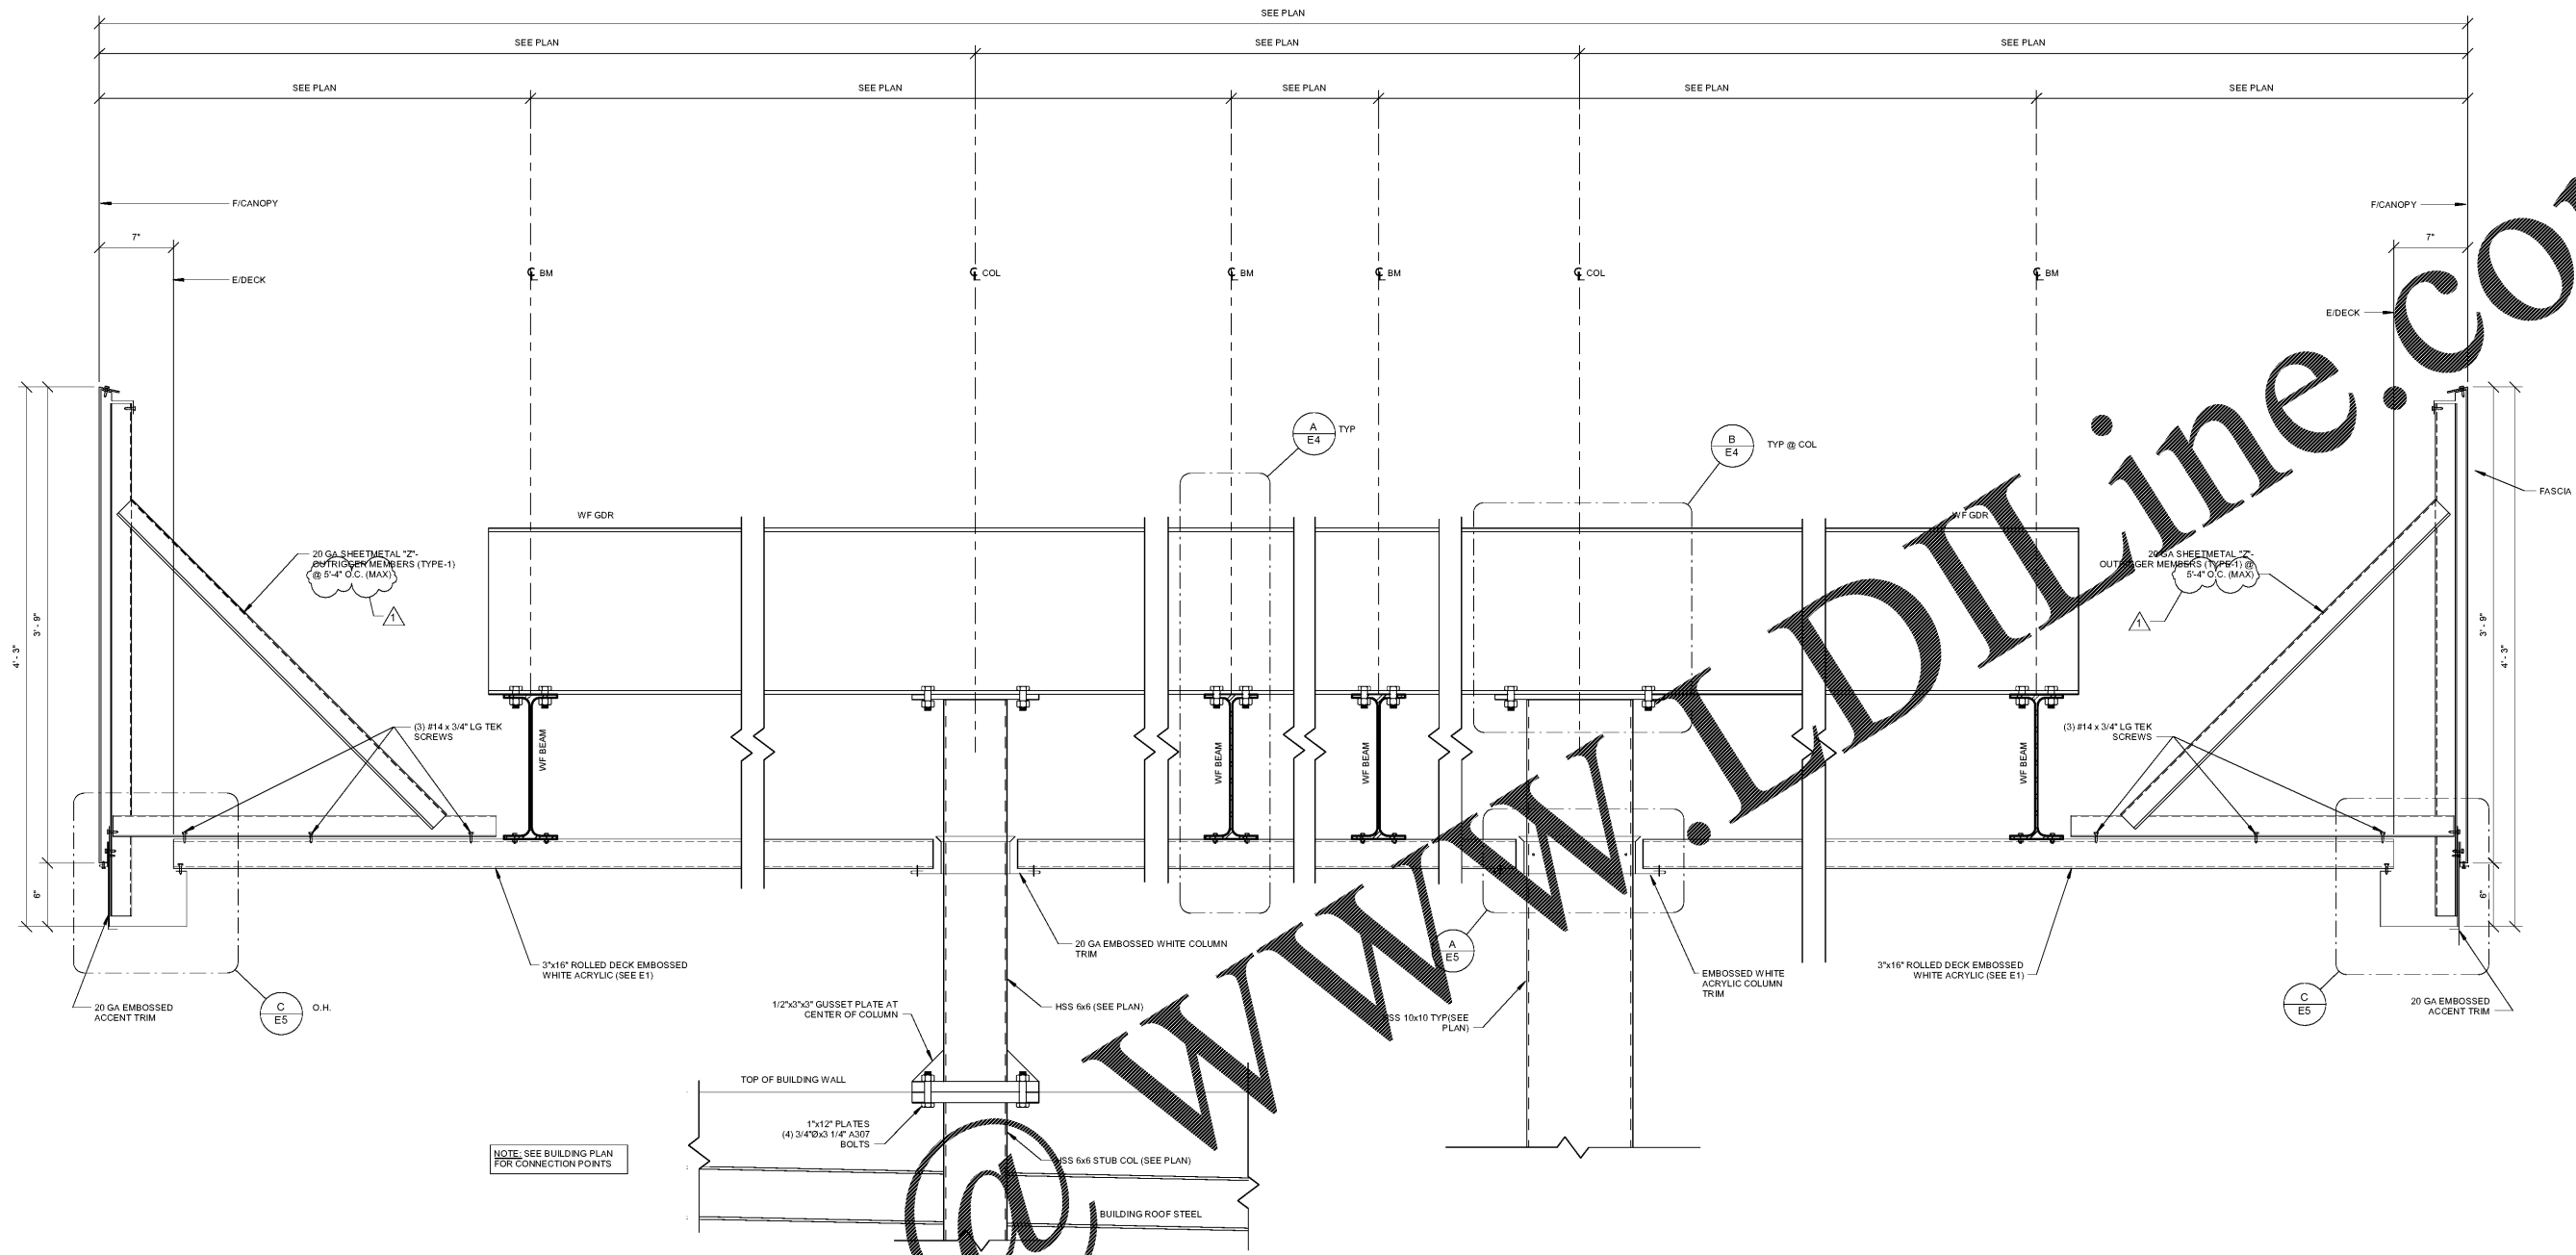

**1** SECTION 1-4  
E4 1 1/2" = 1'-0"

NOTE: NOT TO SCALE IN HORIZONTAL DIRECTION

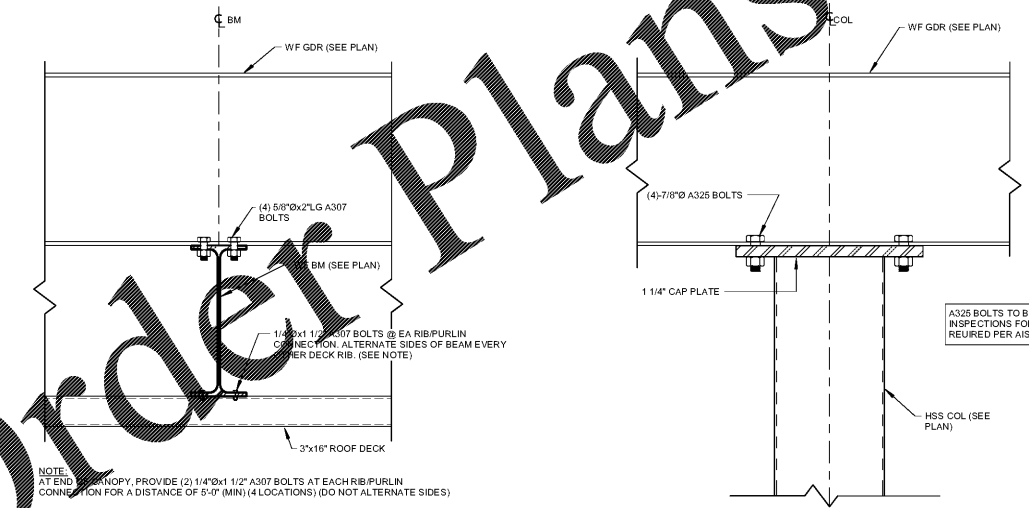

**A** SECTION A-4  
E4 1 1/2" = 1'-0"

**B** SECTION B-4  
E4 1 1/2" = 1'-0"

**PROFESSIONAL SEAL**



**PROFESSIONAL IN CHARGE**

K. NOLAN  
PROJECT MANAGER  
M. YOUNG  
QUALITY CONTROL  
B. McGLADE  
DRAWN BY  
D. MARDNEY

**PROJECT NAME**



**MURPHY OIL FUEL FACILITY CANOPY**  
508 SC - 72

GREENWOOD, SC 29646



1801 Rockdale Industrial Blvd.  
Conyers, Georgia 30012  
Voice: (800) 366-6385  
Fax: (770) 483-8037  
FNS JOB NUMBER  
G1XJMJ00026  
FNS MODEL NUMBER  
XXXXXX

**PROJECT NUMBER**  
20170844.0

**SHEET TITLE**

**SECTION**

**SHEET NUMBER**

**E4**

**BAKER, INGRAM, & ASSOCIATES**  
STRUCTURAL ENGINEERS

TWO WHITE HORSE PIKE HADDON HEIGHTS, NJ 08035  
(856) 310-1491 fax: (856) 310-1829