

**COPYRIGHT NOTICE**  
This drawing is the property of the above named professional and is not to be used for any purpose other than the specific project and site named herein, without the written permission of the professional.

**ISSUE RECORD**

DATE	REV.	DESCRIPTION
02/07/2018		PERMIT SUBMISSION SET
05/11/2018	1	FMS COMMENTS RESPONSE

**PROFESSIONAL SEAL**



**PROFESSIONAL IN CHARGE**

K. NOLAN  
PROJECT MANAGER  
M. YOUNG  
QUALITY CONTROL  
B. McGLADE  
DRAWN BY  
D. MADONEY

**PROJECT NAME**



**MURPHY OIL  
FUEL FACILITY  
CANOPY**  
508 SC - 72

GREENWOOD, SC 29646



1801 Rockdale Industrial Blvd.  
Conyers, Georgia 30012  
Voice: (800) 366-6385  
Fax: (770) 483-8037  
FMS JOB NUMBER  
G1XJL00026  
FMS MODEL NUMBER  
XXXXXX


**PROJECT NUMBER**  
20170844.0

**SHEET TITLE**


**SECTION**

**SHEET NUMBER**

**E5**

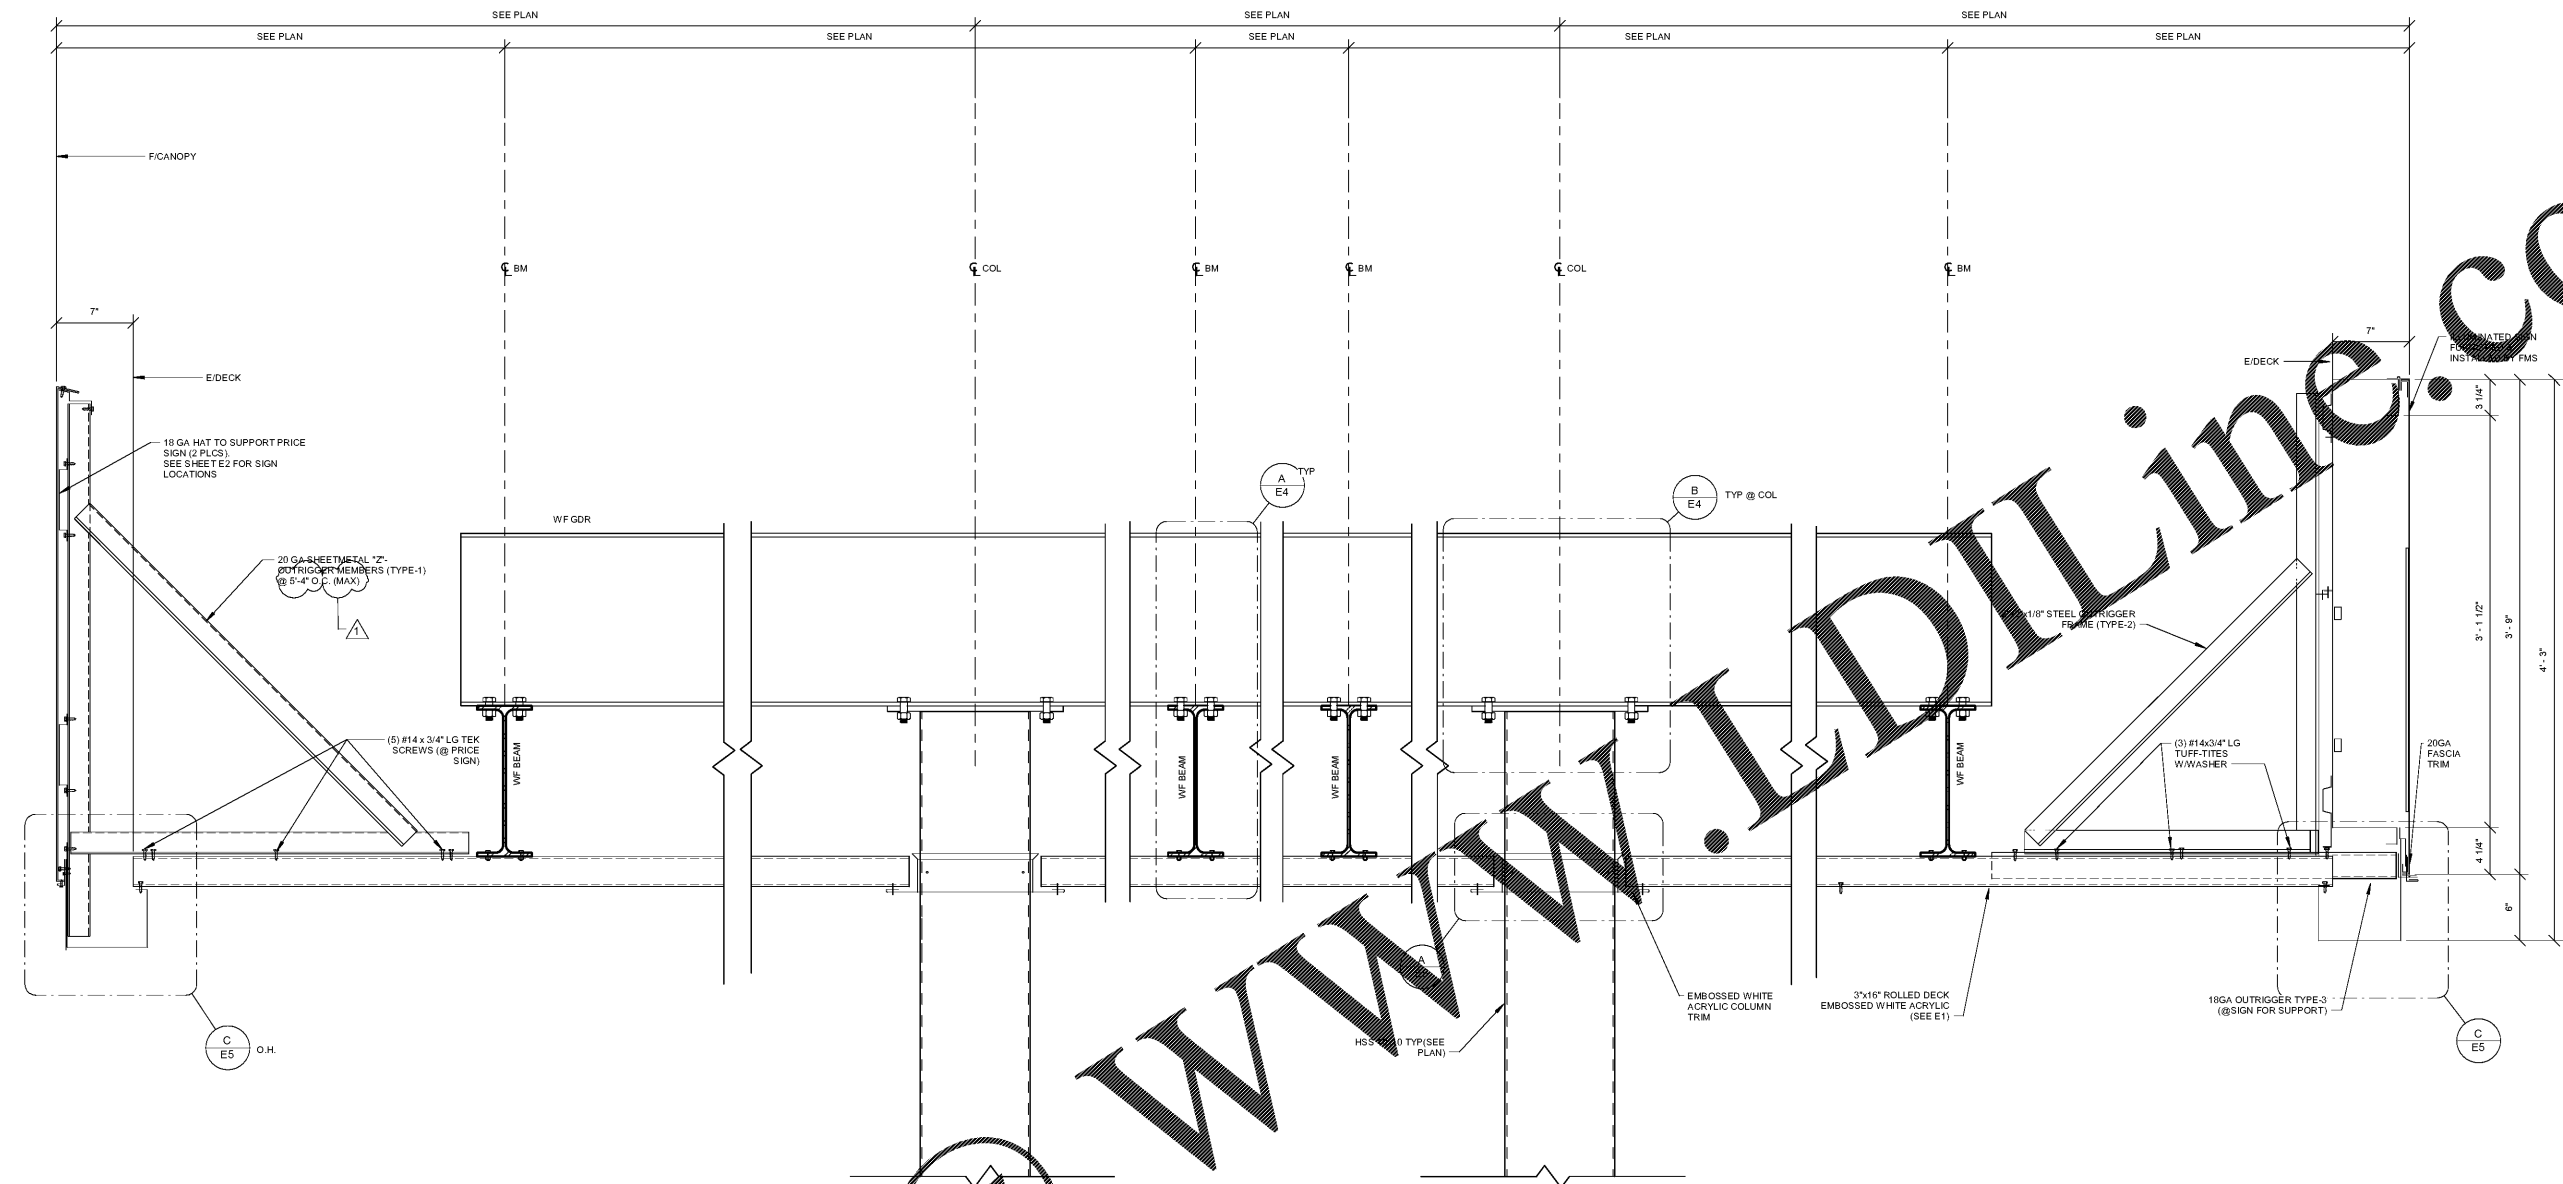

**2 SECTION 2-5**  
1 1/2" = 1'-0"  
NOTE: NOT TO SCALE IN HORIZONTAL DIRECTION

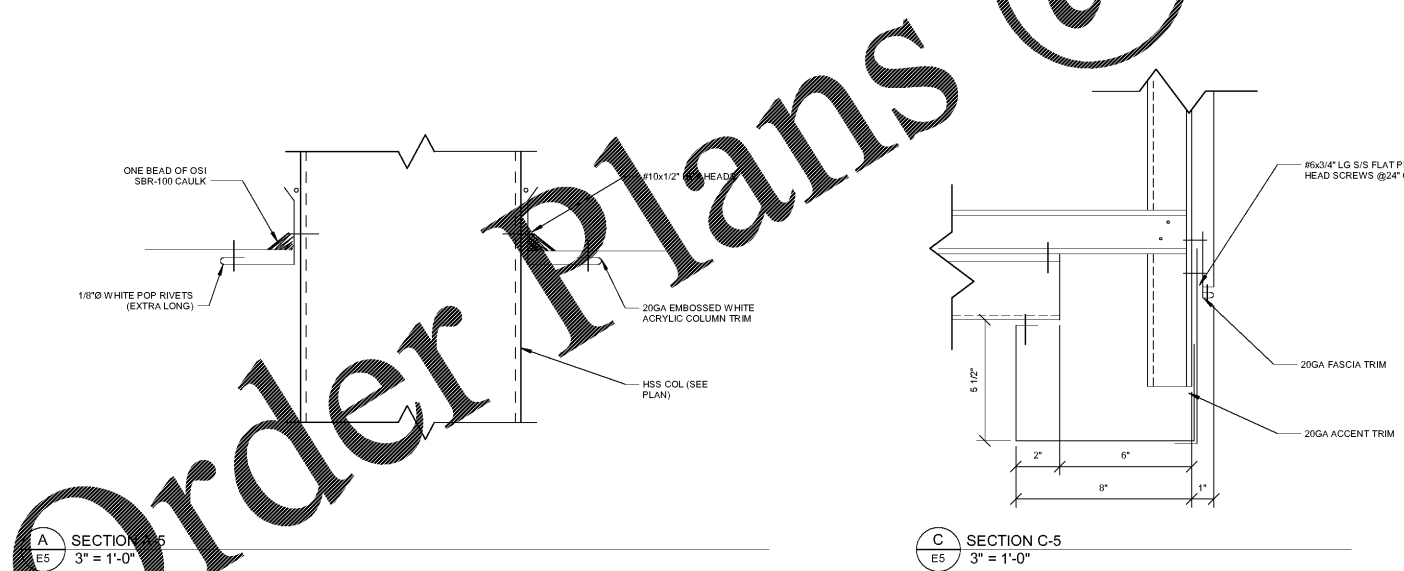

**A SECTION A-5**  
3" = 1'-0"

**C SECTION C-5**  
3" = 1'-0"

**BAKER, INGRAM, & ASSOCIATES**  
STRUCTURAL ENGINEERS

TWO WHITE HORSE PIKE HADDON HEIGHTS, NJ 08035  
(856) 310-1491 fax: (856) 310-1829

C:\Users\jld\Documents\20170844\_Greenwood\_Sc\_72\_Structural\_Engineer\_BakerIngram.rvt