


COPYRIGHT NOTICE
This drawing is the property of the above named professional and is not to be used for any purpose other than the specific project and site named herein. It cannot be reproduced in any manner without the express written permission from the professional.

ISSUE RECORD	
DATE	REV. DESCRIPTION
03/07/2018	PERMIT SUBMISSION SET
05/11/2018	1 FMS COMMENTS RESPONSE

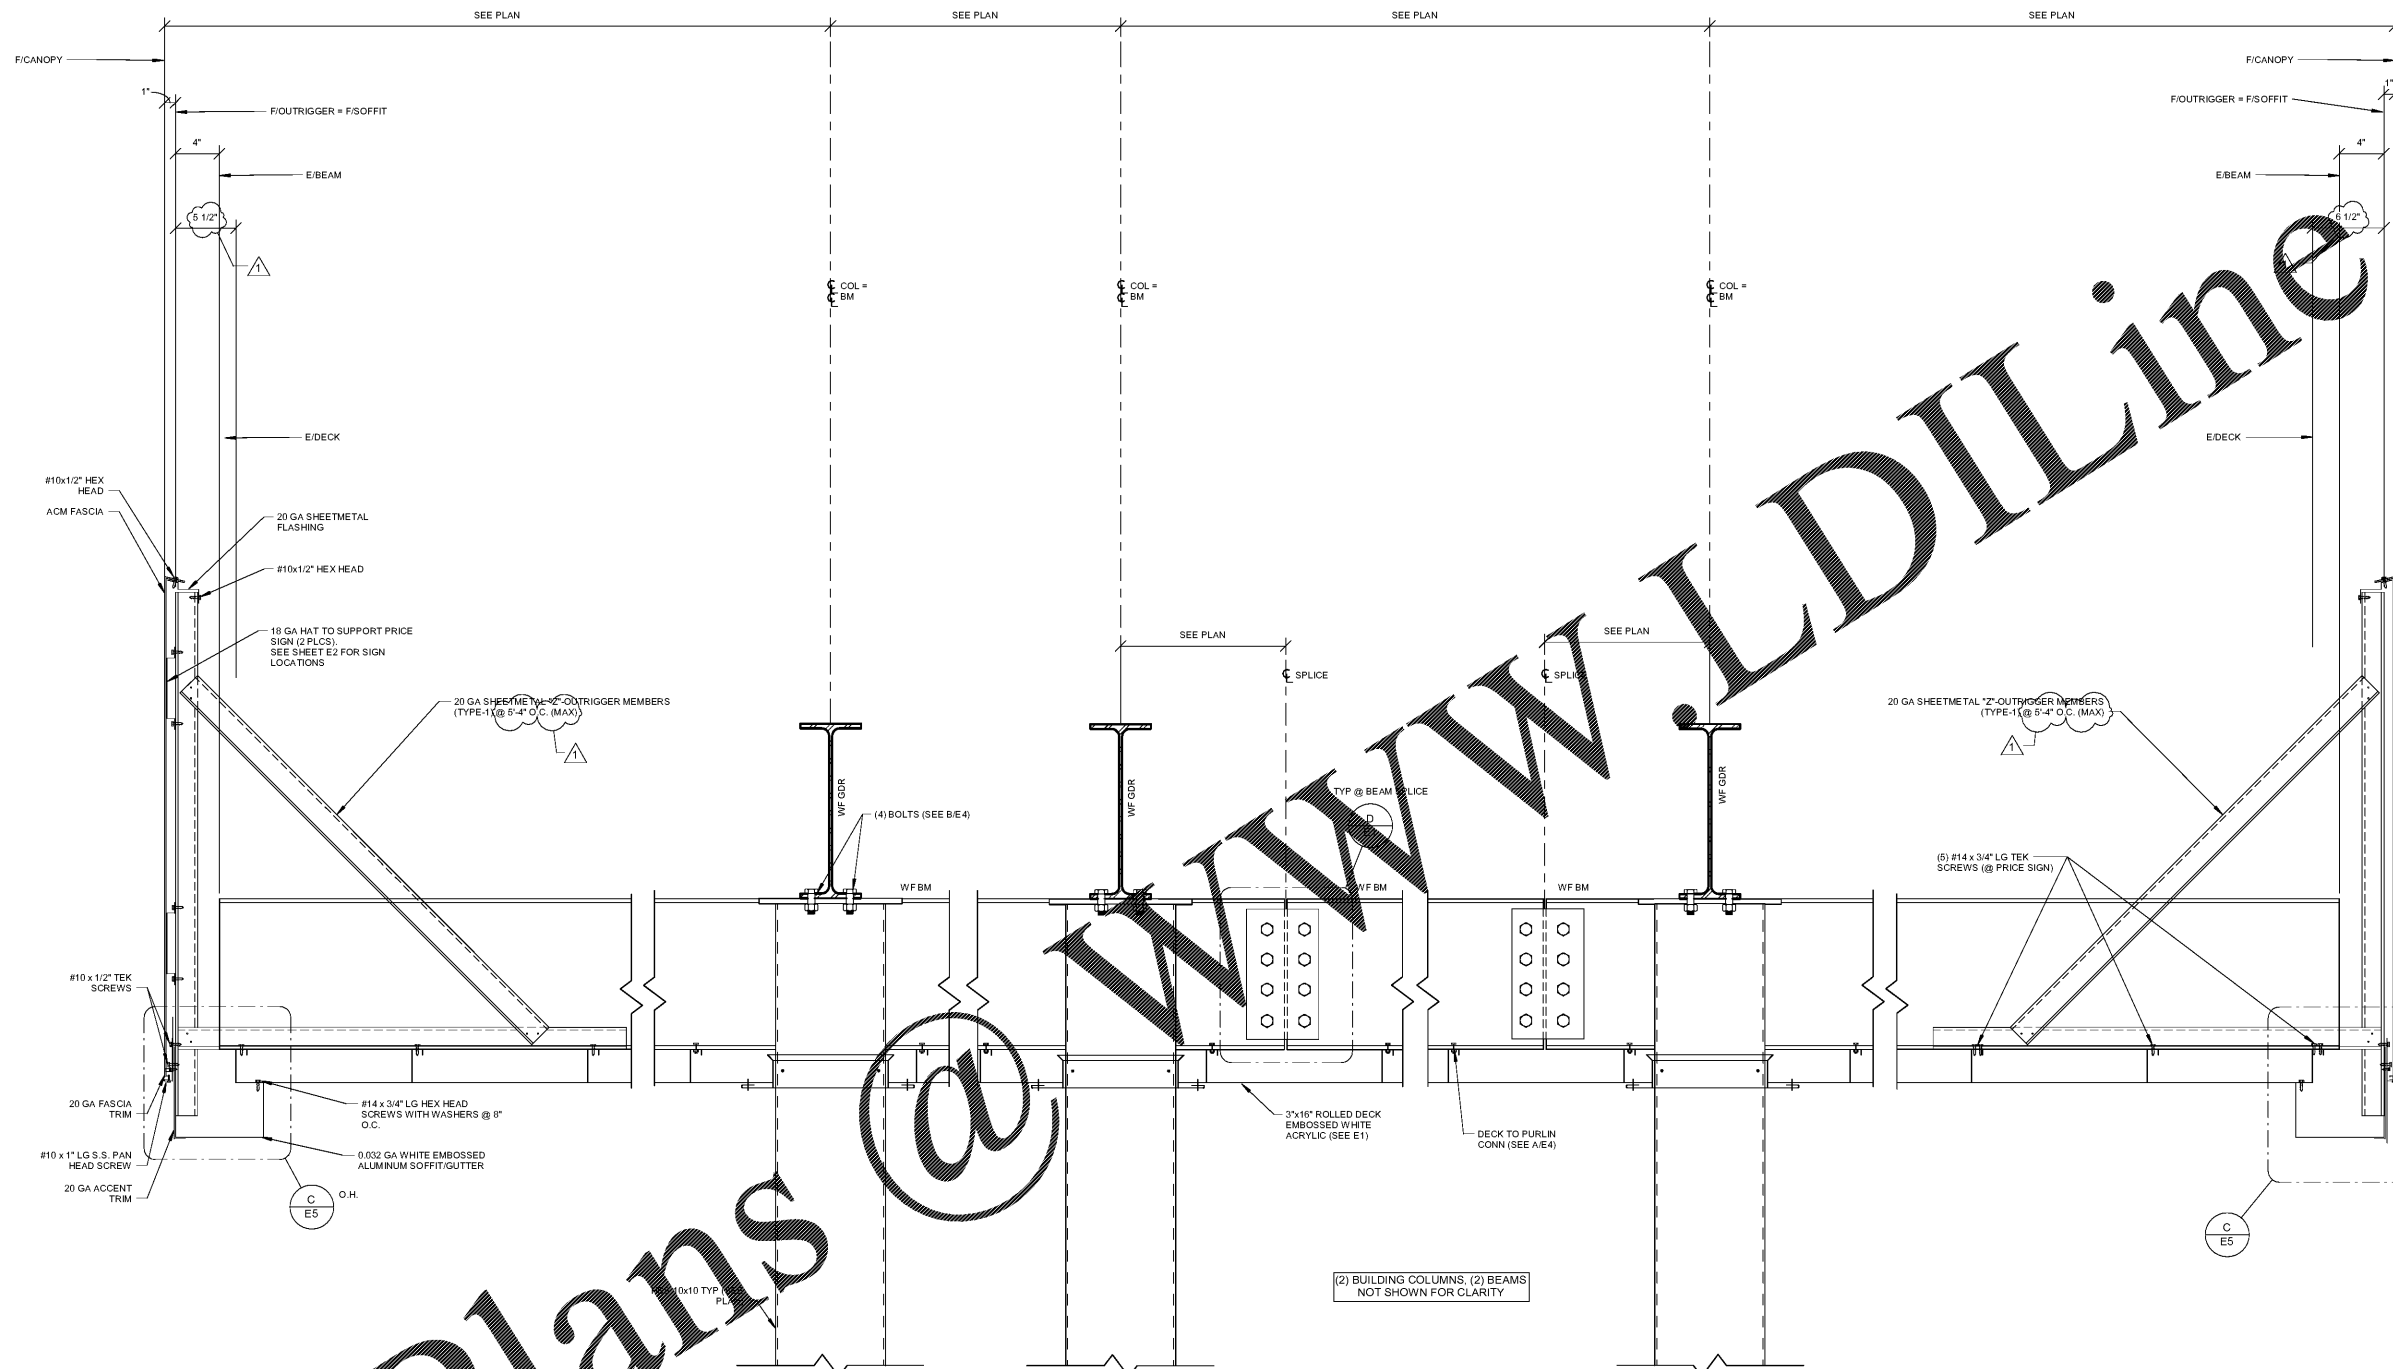

3 SECTION 3-6
E6
1 1/2" = 1'-0"

NOTE:
1. DRAWING NOT TO SCALE IN THE HORIZONTAL DIRECTION.
2. SEE SHEETS E4 & E5 FOR ADD'L INFORMATION.

PROFESSIONAL SEAL



PROFESSIONAL IN CHARGE
K. NOLAN

PROJECT MANAGER
M. YOUNG

QUALITY CONTROL
B. McGLADE

DRAWN BY
D. MAHONEY

PROJECT NAME



MURPHY OIL FUEL FACILITY CANOPY
508 SC - 72

GREENWOOD, SC 29646



1801 Rockdale Industrial Blvd.
Conyers, Georgia 30012
Voice: (800) 366-6385
Fax: (770) 483-6037

FMS JOB NUMBER
G1XJM00026

FMS MODEL NUMBER
XXXXXX

PROJECT NUMBER
20170844.0

SHEET TITLE

SECTION

SHEET NUMBER

E6

PROTO V3.0 01/03/2017

BAKER, INGRAM, & ASSOCIATES
STRUCTURAL ENGINEERS

TWO WHITE HORSE PIKE HADDON HEIGHTS, NJ 08035
(856) 310-1491 fax: (856) 310-1829

Order Plans @