


**BASE LEVELING PAD NOTES:**

- THE LEVELING PAD IS TO BE CONSTRUCTED OF CRUSHED STONE OR 2,000 PSI UNREINFORCED CONCRETE.
- THE BASE FOUNDATION IS TO BE APPROVED BY THE SITE GEOTECHNICAL ENGINEER PRIOR TO PLACEMENT OF THE LEVELING PAD.

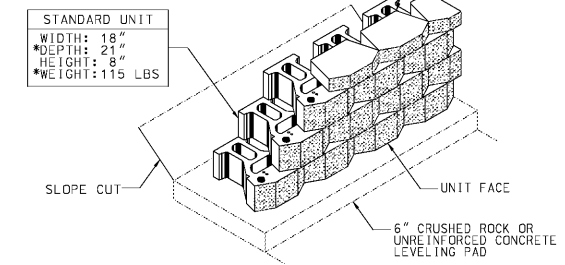


1 STANDARD UNIT/BASE PAD ISOMETRIC VIEW  
SCALE: 3/8" = 1'-0"

\*DIMENSIONS & WEIGHT MAY VARY BY REGION


**NOTE:**

- CHECK WITH MANUFACTURER SPECIFICATIONS ON CORRECT DIRECTION OF ORIENTATION FOR GEOGRID TO OBTAIN PROPER STRENGTH.

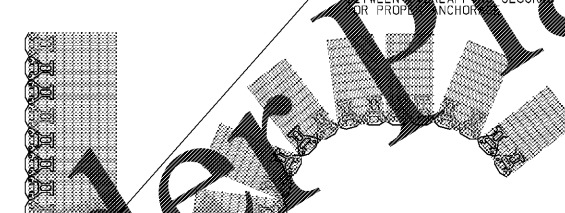


5 GEOGRID INSTALLATION ON CURVES  
SCALE: 5/32" = 1'-0"

MINIMUM WALL RADIUS:  
INSIDE CURVE: 4'-0" (AT BOTTOM OF WALL)  
OUTSIDE CURVE: 4'-0" (AT TOP OF WALL)

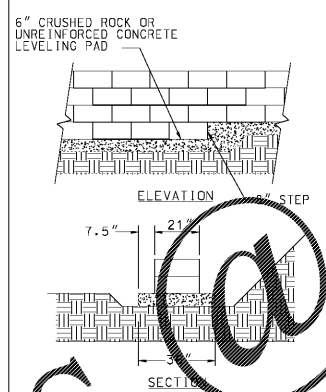


2 LEVELING PAD DETAIL  
SCALE: 1/4" = 1'-0"

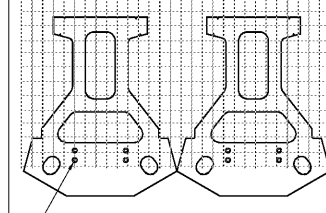

6 GRID & PIN CONNECTION  
SCALE: 1" = 1'-0"


GEOGRID IS TO BE PLACED ON LEVEL BACKFILL AND EXTENDED OVER THE FIBERGLASS PINS. PLACE NEXT UNIT. PULL GRID TAUGHT AND BACKFILL. STAKE AS REQUIRED.

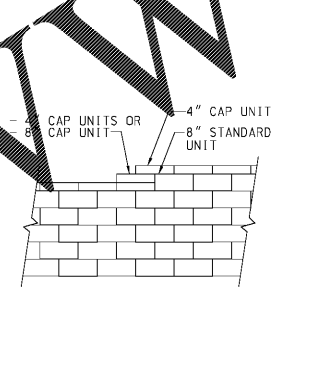

3 TOP OF WALL STEPS  
SCALE: 1/4" = 1'-0"


**NOTE:**

- FOR PIPES LARGER THAN 24", A CONCRETE COLLAR MAY BE CAST AROUND PIPE FOR EASE OF CONSTRUCTION AND APPEARANCE.

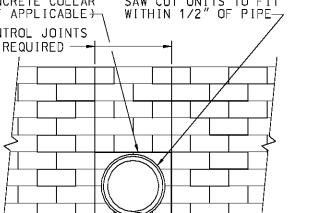

7 TYPICAL PIPE OUTLET DETAIL  
SCALE: 1/4" = 1'-0"


CONCRETE COLLAR (IF APPLICABLE)  
CONTROL JOINTS AS REQUIRED  
SAW CUT UNITS TO FIT WITHIN 1/2" OF PIPE  
SCOUR PROTECTION AS REQUIRED. USE RIP RAP OR CONCRETE SLAB IN OUTLET AREA.

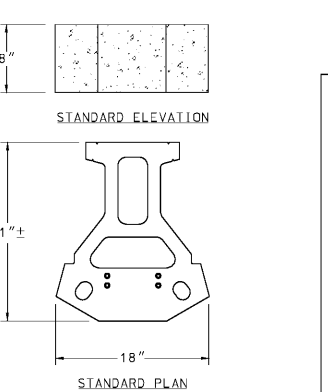

4 STANDARD UNIT  
SCALE: 1" = 1'-0"

**NOTE:**

- AUGER THROUGH GEOGRID LAYERS.
- BACKFILL OR CONCRETE GUARD RAIL POST IN PLACE

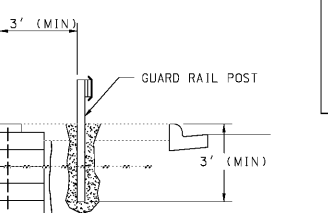

8 TYPICAL GUARD RAIL DETAIL  
SCALE: 1/4" = 1'-0"

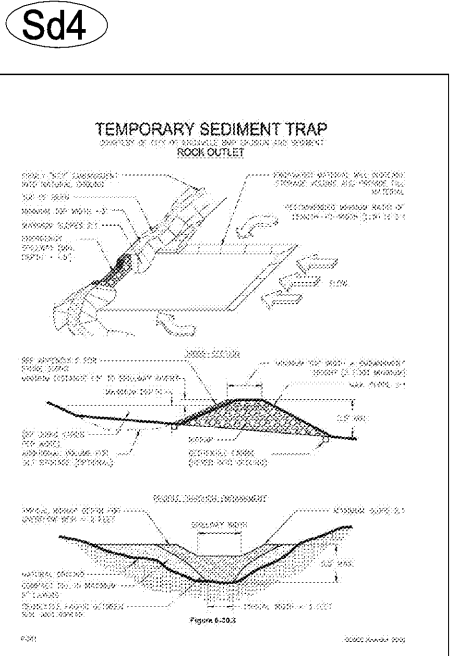


Figure 6-233  
©2002, Earth Tech



MACON-BIBB COUNTY  
RECREATION DEPARTMENT  
115 Willie Smokie Glover Drive  
Macon, Georgia 31201  
Contact: Mr. Reggie Moore, Director

WISE AVE.  
PARK



300 Chastain Center Blvd, Ste 325  
Kennesaw, Georgia 30144  
TEL: (770) 627-3590 FAX: (770) 627-3594

V&M Contact:  
Paul 'Ken' Hammon, PE (770) 639-7797  
KENTUCKY 606-248-6600 NORTH CAROLINA 828-253-2796  
TENNESSEE 865-546-5800 SOUTH CAROLINA 864-574-4775  
www.vaughnmelon.com  
Copyright © 2015  
All Rights Reserved

Schroeder Architects

ARCHITECTURE-MASTER PLANNING-INTERIORS

3118 East Shadowlawn Ave, NE  
Atlanta, Georgia 30305  
TEL: (404) 773-2826

email: david@schroeder-architects.com



Project Name: WISE AVENUE PARK  
Project Number:  
Drawn By: Ck'd By:  
Date: Scale: As shown

Rev.	Description:	Date:
1.	SUBMITTED TO COUNTY	11/16/17
2.	REVISED PER COUNTY COMMENTS	03/12/18

CONSTRUCTION  
DETAILS

D-02

Order Plans