



MACON-BIBB COUNTY RECREATION DEPARTMENT
115 Willie Smokie Glover Drive
Macon, Georgia 31201
Contact: Mr. Reggie Moore, Director

WISE AVE. PARK

V&M
Vaughn & Melton
Consulting Engineers, Inc.
Engineering - Surveying

300 Chastain Center Blvd, Ste 325
Kennesaw, Georgia 30144
TEL: (770) 627-3590 FAX: (770) 627-3594

V&M Contact:
Paul Ken Hammon, PE (770) 639-7797
KENTUCKY NORTH CAROLINA
606-248-6600 828-253-2796
TENNESSEE SOUTH CAROLINA
865-546-5800 864-574-4775
www.vaughnmelton.com
Copyright © 2015
All Rights Reserved

Schroeder Architects

ARCHITECTURE-MASTER PLANNING-INTERIORS

3118 East Shadowlawn Ave. NE
Atlanta, Georgia 30305
TEL: (404) 773-2826

email: david@schroeder-architects.com




Project Name: WISE AVENUE PARK
Project Number:
Drawn By: CK'd By:
Date: Scale: As shown

Rev.	Description:	Date:


LANDSCAPE DETAILS

LD-2
SHEET 2 OF 3


24 HR CONTACT
ROBERT WALKER
(478) 808-0192

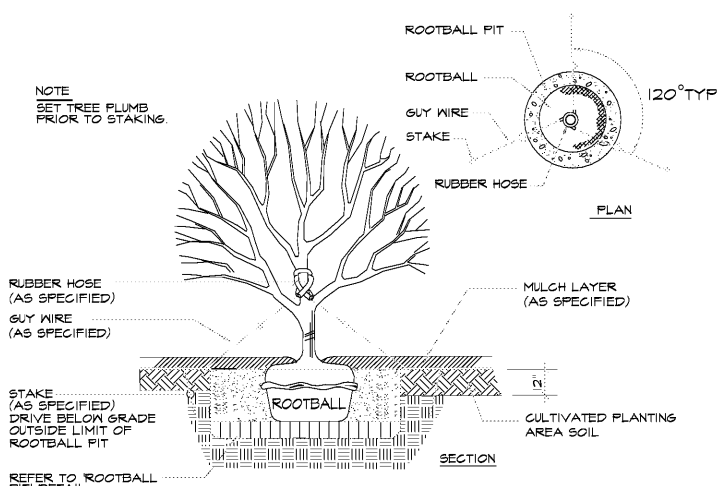


TRUNK STAKING TREE STAKING AND GUYING IN CULTIVATED AND MULCHED PLANTING AREA
N.T.S.

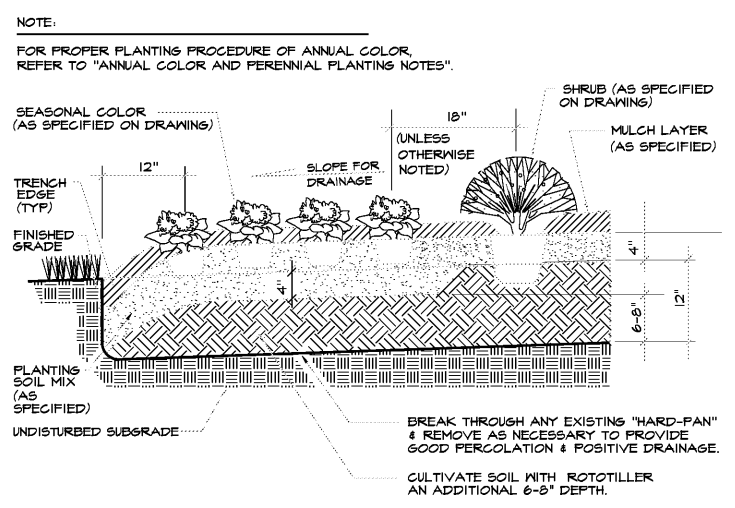


ANNUAL COLOR BED (FRONTING SHRUB BED)
N.T.S.

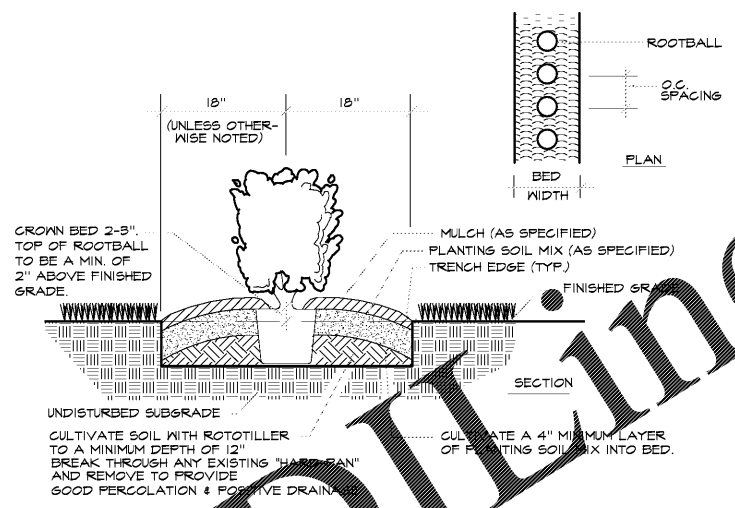

HEDGE PLANTING (IS NOT ROW)
N.T.S.

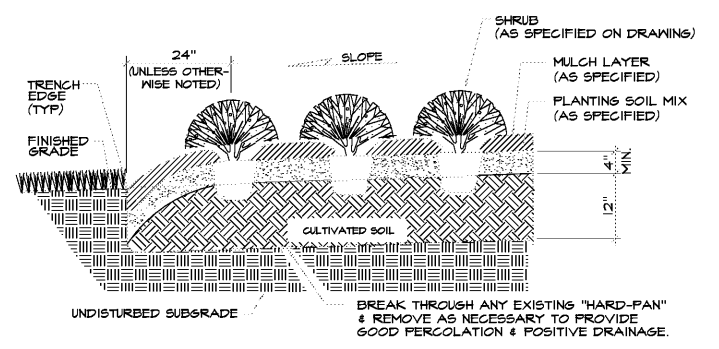

SHRUB PLANTING
N.T.S.

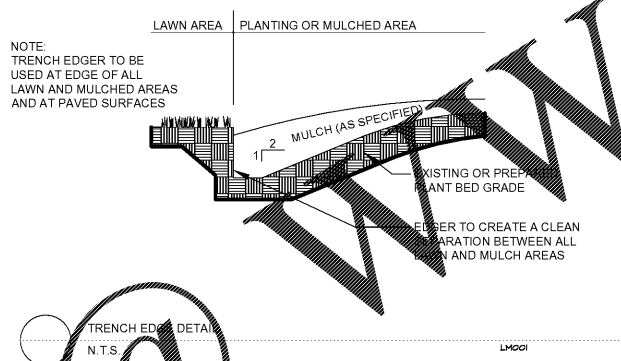


TRENCH EDGE DETAIL
N.T.S.

PLANTING SOIL MIX NOTES:

- THE LANDSCAPE CONTRACTOR SHALL FURNISH TOPSOIL; TOPSOIL MUST BE APPROVED BY THE LANDSCAPE ARCHITECT. REFER TO SPECIFICATION SECTION 02900 FOR TOPSOIL REQUIREMENTS.
- THE LANDSCAPE CONTRACTOR SHALL SUPPLY ALL PLANTING SOIL MIX. THE PLANTING SOIL MIX MUST APPROVED BY THE LANDSCAPE ARCHITECT PRIOR TO ANY BACKFILLING.
- THE TYPICAL PLANTING SOIL MIX FOR ON-GRADE PLANTINGS (TREES, SHRUBS & GROUNDCOVERS) SHALL CONSIST OF THE FOLLOWING UNLESS OTHERWISE INDICATED ON THE DRAWINGS:
 - 60% TOPSOIL (AS SPECIFIED)
 - 40% PREPARED ADDITIVES (BY VOLUME AS FOLLOWS):
 - 2 PARTS HUMUS AND/OR FEAT
 - 1 PART STERILIZED COMPOSTED COW MANURE
 - 1 PART SHREDDED PINE BARK (BARK PIECES BETWEEN 1/2 INCH AND 2 INCHES IN LENGTH)
 - COMMERCIAL FERTILIZER AS RECOMMENDED IN SOIL REPORT.
 - LIME AS RECOMMENDED IN SOIL REPORT.

ANNUAL COLOR AND PERENNIAL PLANTING NOTES:

- EXCAVATE BED TO A DEPTH OF 4 INCHES. REMOVE EXISTING SOIL FROM SITE. BREAK THROUGH "HARDPAN" AND REMOVE ALL STONE, ROOTS, DEBRIS, ETC.. ROTOTILL EXCAVATED BED AN ADDITIONAL 6-8 INCHES IN DEPTH.
- SLOPE THE BASE OF THE BED TO THE TRENCH EDGE.
- PREPARE PLANTING SOIL MIX CONSISTING OF TOPSOIL AND THE FOLLOWING SOIL AMENDMENTS BY VOLUME. REFER TO SPECIFICATION SECTION 02900 FOR TOPSOIL REQUIREMENTS.
 - 40% TOPSOIL (AS SPECIFIED)
 - 25% HUMUS
 - 15% PINE BARK MULCH (FINGERNAIL SIZED CHIPS - 1/4 INCH MAX.)
 - 10% "NATURE'S HELPER"
 - 5% STERILIZED COMPOSTED COW MANURE
 - 5% SAND (ANGULAR BUILDERS SAND)
 - LIME AT A RATE OF 5 LBS. PER 50 SQ. FEET (ADJUST FOR ALKALINE SOILS)
- ADD 6 INCHES OF PLANTING SOIL TO EXCAVATE BED & ROTOTILL INTO EXISTING SOIL.
- PLACE ADDITIONAL PLANTING SOIL MIX TO RAISE ENTIRE BED 6 INCHES ABOVE FINISHED GRADE FOR SEASONAL COLOR AND 4 INCHES FOR PERENNIALS. IF SEASONAL BED FRONTS A SHRUB OR GROUNDCOVER BED, MATCH THAT BED'S HEIGHT & CONTINUE POSITIVE SLOPE TOWARD TRENCH EDGE.
- ROTOTILL ENTIRE BED TO A DEPTH OF 12 INCHES + .
- EVENLY SPREAD FERTILIZER APPROPRIATE TO A VARIETY OF SEASONAL COLOR AT A MAXIMUM RATE OF 25 LBS. PER 100 SQ. FEET AND RAKE INTO TOP 3 INCHES OF SOIL.
- PLANT SEASONAL COLOR AS SPECIFIED AND AT INDICATED SPACINGS SHOWN ON PLANS.
- EDGE SEASONAL COLOR BED AND MULCH AS SPECIFIED.
- WATER THOROUGHLY.

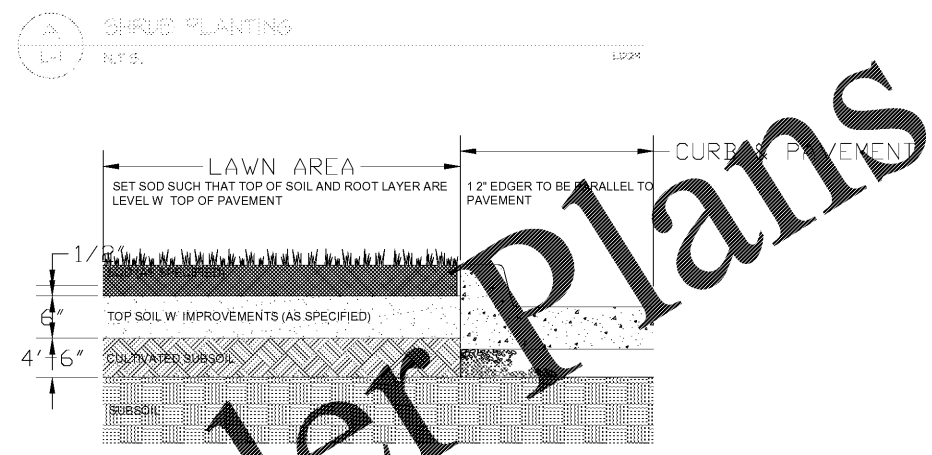

SOIL LAYING DETAIL
N.T.S.

Order Plans @