

PROJECT TITLE
 CITY OF BIRMINGHAM
 PARKS & RECREATION
 PRE-FABRICATED
 BUILDINGS PACKAGE

**CONSULTING
 CONSTRUCTION
 ENGINEERING, LLC**
 110 12th Street North
 Birmingham, Alabama 35203
 Phone: (205) 352-2500 Web: www.cce-eng.com
 CCE No. 1752-03 Date: Aug 22, 2017
 File: ES-02 BOTANICAL GARDENS.dwg Date: 4:13:50 pm

BOTANICAL GARDENS
 12 LANE PARK RD
 BIRMINGHAM AL 35223



2H DESIGN
 1721 4TH AVENUE
 NORTH, SUITE 101
 BIRMINGHAM, AL 35203
 www.studio2hd.com
 OFFICE: 205-264-9988
 FAX: 205-264-9992


NOT FOR CONSTRUCTION
 RELEASED FOR CONSTRUCTION
 DATE: JUNE 22, 2017
 DRAWN BY: JLB
 REVIEWED BY: OWP

REUSE OF DOCUMENTS
 THIS DOCUMENT, THE IDEAS AND DESIGNS INCORPORATED HEREIN, IS AN INSTRUMENT OF STUDIO 2H DESIGN, LLC AND MUST NOT BE USED IN WHOLE OR IN PART, FOR ANY OTHER PROJECT WITHOUT THE WRITTEN AUTHORIZATION OF STUDIO 2H DESIGN, LLC
 NOLANDA HATCHER & CREIG HOSKINS

REVISIONS

Revision	Date	Description

SHEET TITLE
**BOTANICAL GARDENS
 GATE ENTRY/EXIT
 PLAN - ELECTRICAL**
 DRAWING NUMBER
E1.3
 PROJECT NUMBER
201628

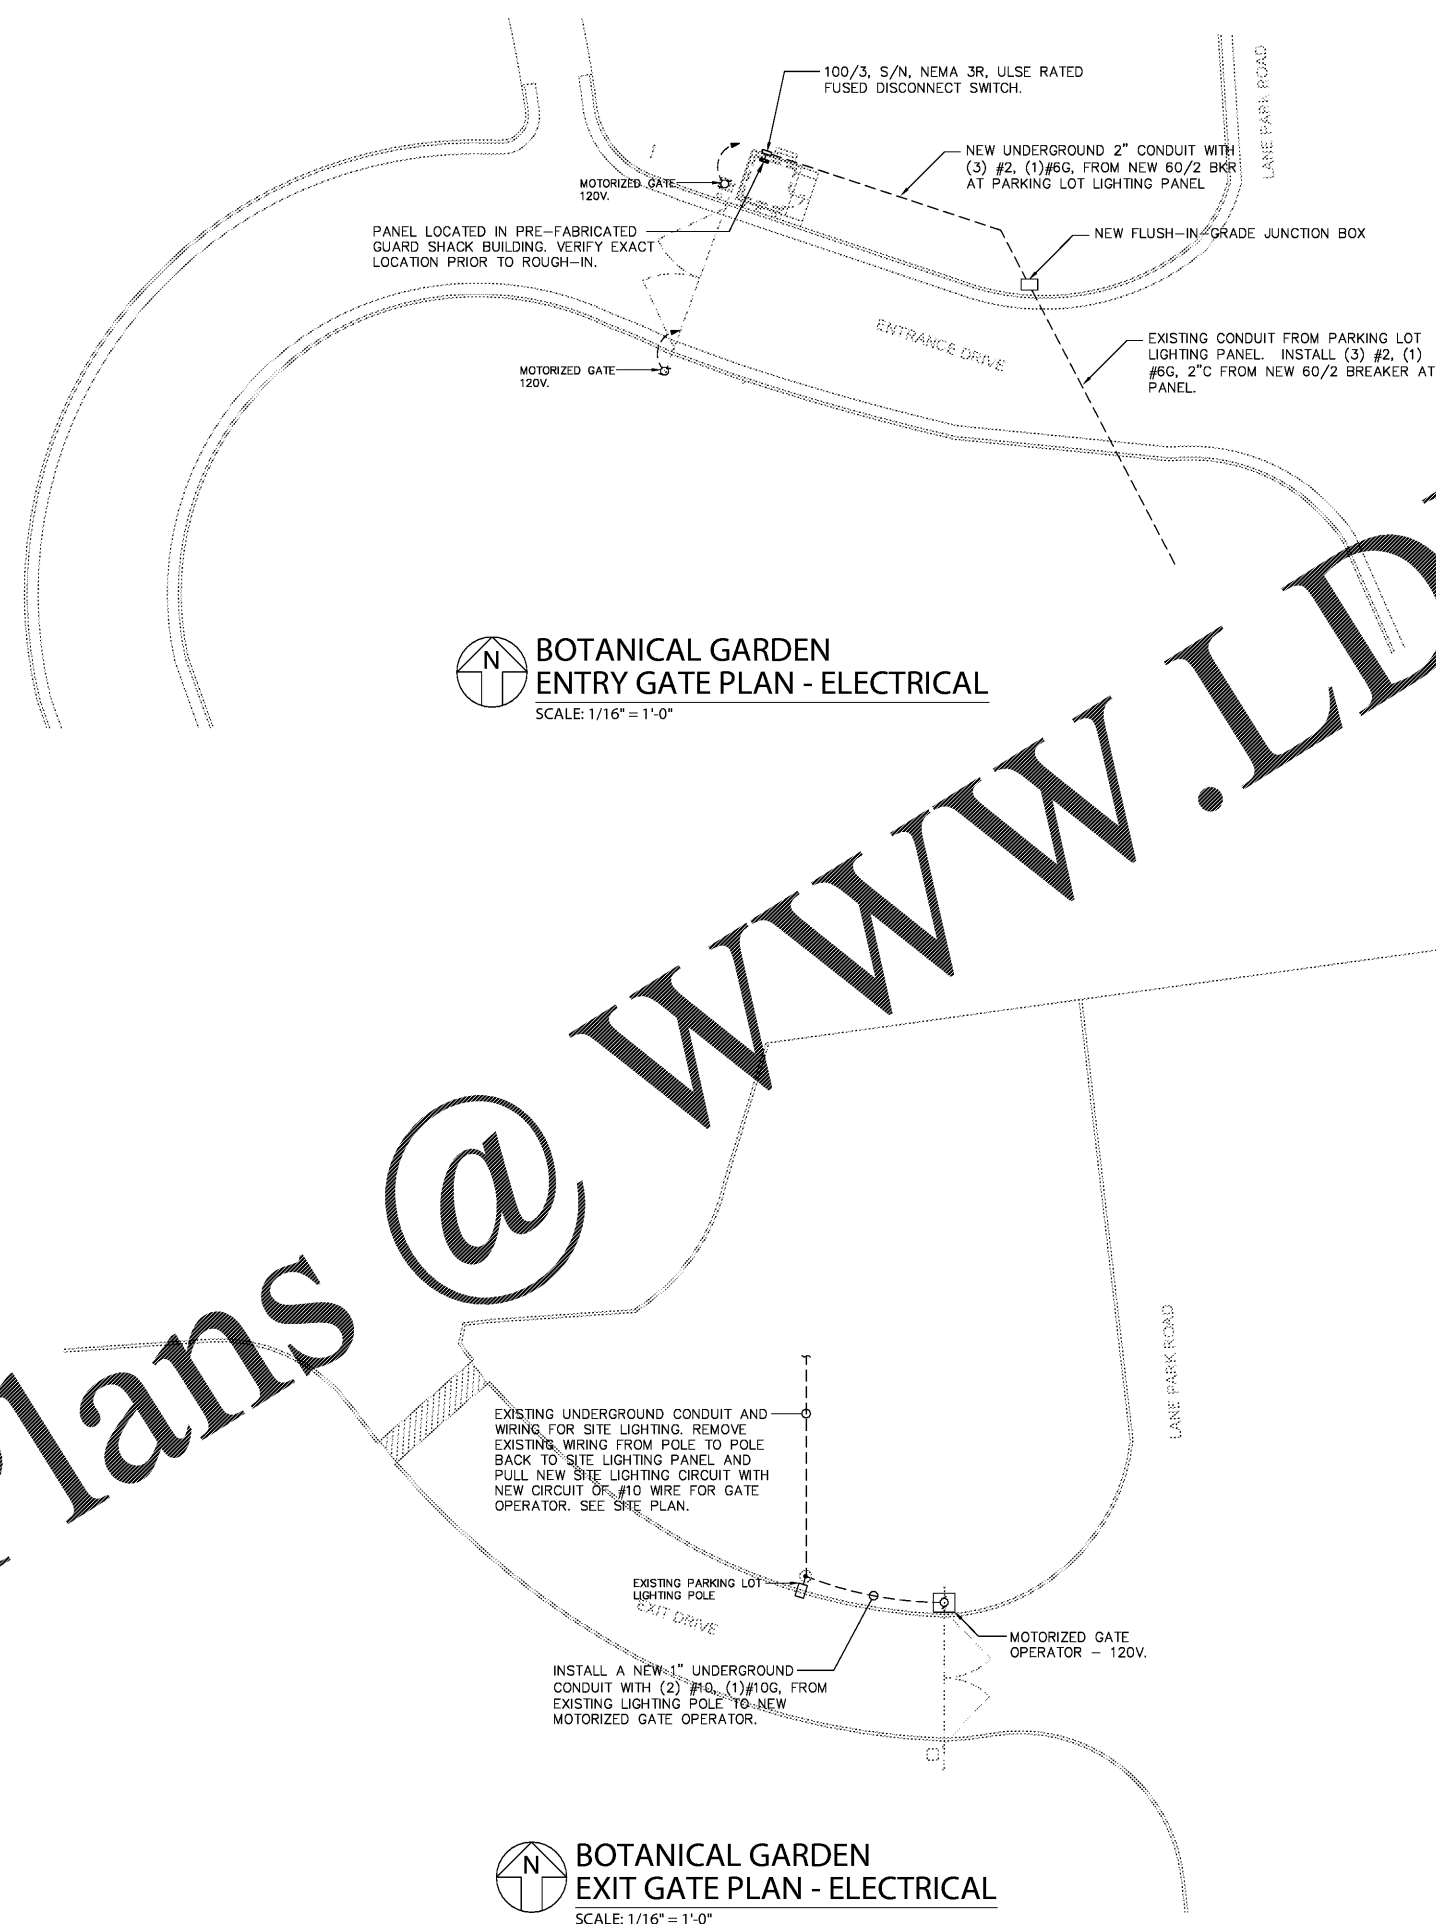

**BOTANICAL GARDEN
 ENTRY GATE PLAN - ELECTRICAL**
 SCALE: 1/16" = 1'-0"

**BOTANICAL GARDEN
 EXIT GATE PLAN - ELECTRICAL**
 SCALE: 1/16" = 1'-0"

Order Plans @ www.LDILine.com