

- 8.3 (N) EXISTING SITE LIGHTING TO REMAIN. GO TO ENSURE THAT ALL LAMPS ARE FULLY FUNCTIONING. REPLACE LAMPS AS NEEDED.
- 8.4 EXISTING EXTERIOR BUILDING MOUNTED LIGHTING TO REMAIN. GO TO ENSURE ALL FIXTURES ARE IN GOOD WORKING ORDER. NOTIFY ARCHITECT & OWNER IF REPAIR IS REQUIRED.
- 8.6 GO TO COORDINATE WITH SIGNAGE VENDOR. PROVIDE POWER AS REQUIRED FOR NEW SIGNAGE. NOTE EXTERIOR SIGNAGE TO BE SUBMITTED UNDER SEPARATE PERMIT APPLICATION.



PARKING DATA

EXISTING:	NUMBER:
ADA ACCESSIBLE STALLS	17
STANDARD STALLS	237
TOTAL:	254



SITE PLAN LEGEND

SYMBOL:	DESCRIPTION:
(Symbol)	KEY NOTE
(Symbol)	ACCESSIBLE PATH OF TRAVEL
(Symbol)	PLING ENTRANCE

NOTE: THIS SHEET IS FOR REFERENCE ONLY. NO WORK SHALL BE PERFORMED EXCEPT THE NEW DAMPENER.

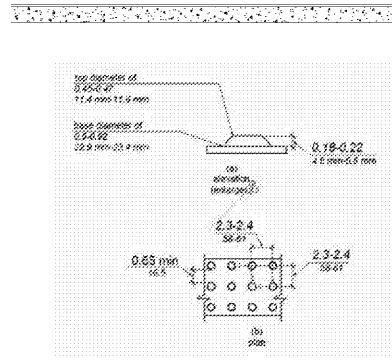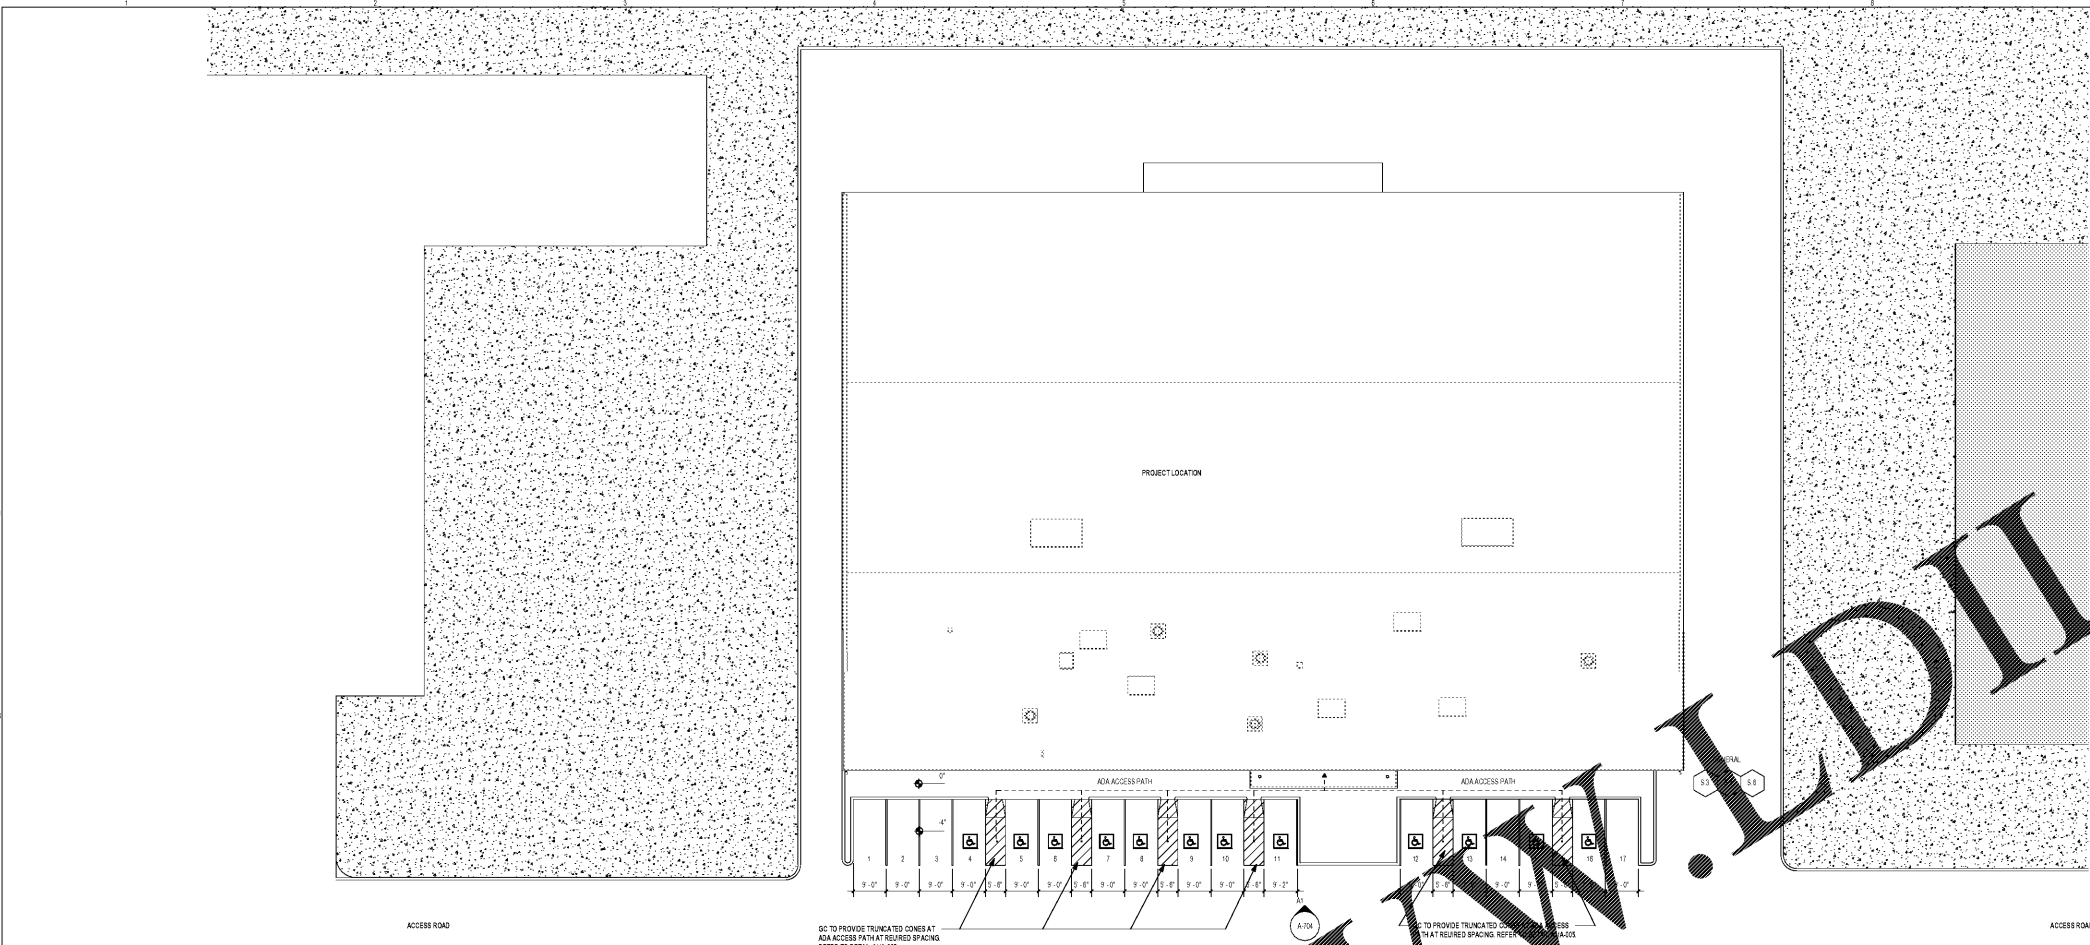

A1 DETAIL - TRUNCATED DOME
1/8" = 1'-0"

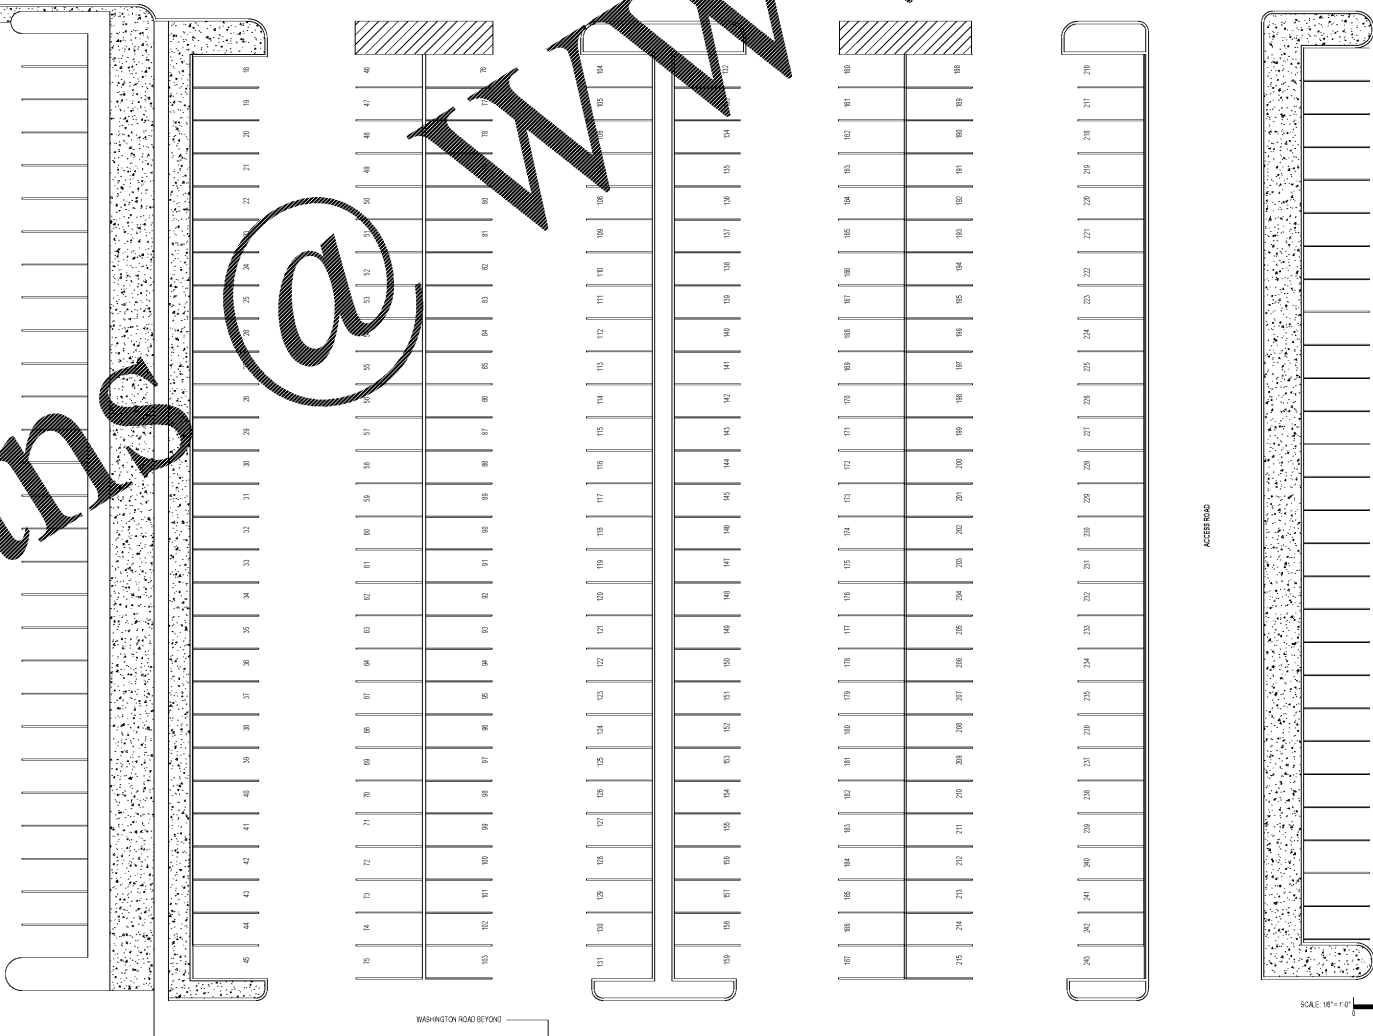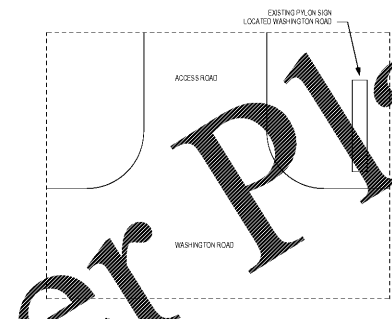

BOWLERO - AUGUSTA

ISSUE FOR PERMIT / BID

Client/Owner/Project Address
Bowlero | AMP
Client Address
222 W 44th Street
New York, NY 10026



Project Address
507 Washington Rd
Augusta, GA 30917

Issue Drawing Log

DATE	ISSUE FOR PERMIT	ISSUE FOR BID
2018.05.29	ISSUE FOR PERMIT	
2018.05.29	ISSUE FOR BID	

Seal



Sheet Identification
SITE PLAN

A-005

Order Plans @ WWW.LDILine.com