


EQUIPMENT SCHEDULE

ITEM	NIKEC	NOT SHOWN	QTY	DESCRIPTION	MANUFACTURER	MODEL
1			1	MOBILE HEATED CABINET	FWE	TS-1633-36
2			1	WORKTOP FREEZER	TRUE	TWT-48F-HC
2.1			1	WORKTOP FREEZER	TRUE	TWT-27F-HC
3			2	COUNTERTOP OVEN	BAKERS PRIDE	P44-BL
4			1	EQUIPMENT STAND	ADVANCE TABCO	SAG-MT-300-X
5			3	FLOOR FRYER	PITCO	SG14RS
6			1	COUNTERTOP GRIDDLE	VULCAN	MS-18-24
7			1	EQUIPMENT STAND, REFRIGERATED	TRUE	RCB-52-80
8			1	COUNTERTOP HOTPLATE	VULCAN	PH12
9			1	CONVECTION OVEN	VULCAN	VO-12
10			1	VENTLESS EXHAUST SYSTEM	GILES	PO-VH
11			1	EXHAUST HOOD SYSTEM	CAPITRAIR	CUSTOM
11.1			1	ANSUL SYSTEM	CAPITRAIR	CUSTOM
12			1	PIZZA PREP REFRIGERATOR	TRUE	TPP-44
12.1			1	SANDWICH/SALAD PREP REFRIGERATOR	TRUE	TSSU-48-12-HC
13			1	MICROWAVE OVEN	ADVANCE TABCO	RCS10DSE
13.1			1	MICROWAVE OVEN SHELF	ADVANCE TABCO	MS-18-24
14	X		1	COFFEE BREWER	EXISTING	RELOCATE
15	X		1	ICE CUBER	BY OTHERS	NIKEC
16	X		1	COFFEE & ICE BEVERAGE DISPENSER	EXISTING	RELOCATE
17			1	HAND SINK	ADVANCE TABCO	7-PS-EC-SP-1X
18			1	HEAT LAMP	HATCO	GRAH-42-120-T-OS
19			1	WORKTABLE	JOHN BOOS	ST6-2446GSK
19.1			1	OVERSHELF	JOHN BOOS	OS-ED-1248
19.1			1	WORKTABLE	JOHN BOOS	EFT8-3024-X
19.2			1	WORKTABLE	JOHN BOOS	ST6R5-3024GK-X
19.4			1	WORKTABLE	EXISTING	VERIFY LENGTH IN FIELD
20	X		1	ICE CUBER	EXISTING	RELOCATE
21			1	GARBAGE CAN	RUBBERMAID	1971258
22			1	WORKTABLE	JOHN BOOS	ST6-3084GSK
23			10	WIRE SHELVING	CROWN	FF2472C
24			2	WIRE SHELVING	CROWN	FF2448G
24.1			3	WIRE SHELVING	CROWN	FF2436G
25			1	WALK-IN COOLER/FREEZER	NORLAKE	CUSTOM
25.1	X		1	REMOTE REFRIGERATION PACKAGE	NORLAKE	CUSTOM
25.2	X		1	REMOTE REFRIGERATION PACKAGE	NORLAKE	CUSTOM
26			4	DUNNAGE RACK	CROWN	FHADR48188
26.1			2	DUNNAGE RACK	CROWN	FHADR60188
100			2	BACK BAR CABINET, REFRIGERATED	TRUE	TBB-24-72-HC
101			1	GARBAGE CAN	RUBBERMAID	1971258
102			3	DRAINBOARD	GLASTENDER	DBB-24
103			1	BLENDER STATION	GLASTENDER	BSA-14
104			2	LIQUOR BOTTLE DISPLAY	CUSTOM	CUSTOM
105			2	ICE BIN	GLASTENDER	IBB-30-CP10
105.1			2	SODA GUN HOLDER	GLASTENDER	SHB-4
106			2	BOTTLE DISPLAY	GLASTENDER	LDB-18
107				SPARE NUMBER		
108			1	HAND SINK	GLASTENDER	DHSS-12
109			1	DRAFT BEER/WINE DISPENSING TOWER	MICROMATIC	METRO-1-8PSSKR-4
110				SPARE NUMBER		
111				SPARE NUMBER		
112			1	UNDERBAR SINK UNIT	GLASTENDER	FSB-72-S
113				SPARE NUMBER		
114				SPARE NUMBER		
115	X		2	POS	BY OTHERS	NIKEC

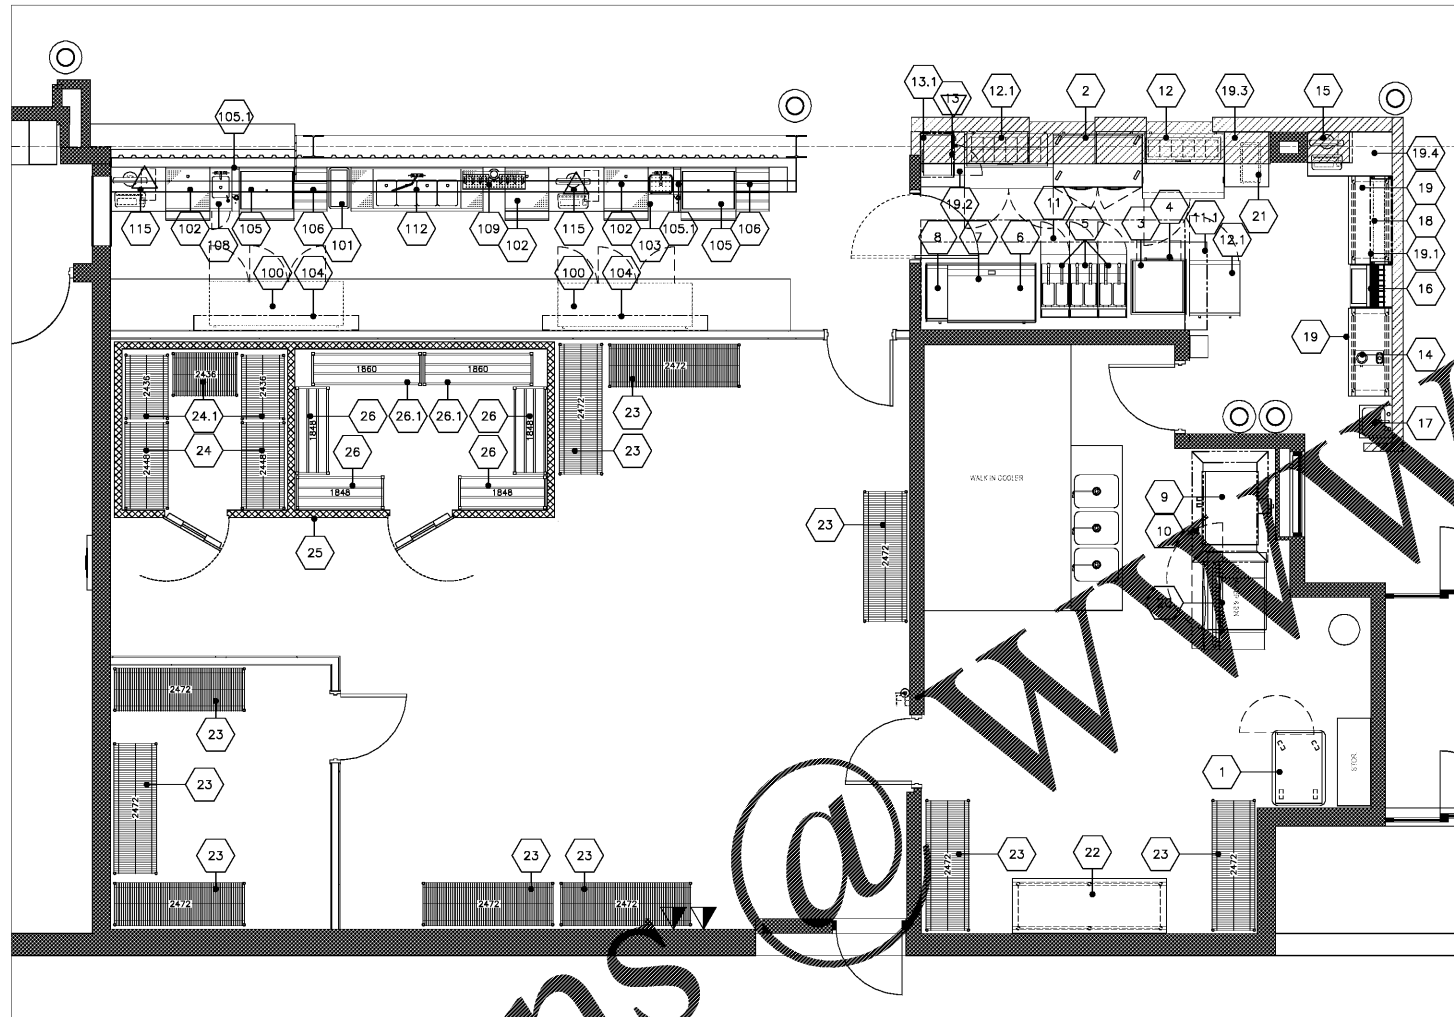

EQUIPMENT PLAN
1/4"=1'-0" SCALE: 1/4" = 1'-0"

GENERAL NOTES

- THESE DRAWINGS ARE TO BE USED AS AN INSTRUMENT OF REFERENCE BY ALL OTHER TRADES AND CONTRACTORS. ALL TRADES SHALL VERIFY THE INFORMATION AS INDICATED ON THESE PLANS.
- DIMENSIONS AND REQUIREMENTS FOR ALL EQUIPMENT ARE LISTED AS EXISTING, PROVIDED BY OTHERS OR PROVIDED BY OWNER. MUST BE VERIFIED WITH THE APPROPRIATE PARTIES.
- ALL LOCAL, STATE AND NATIONAL CODES SHALL APPLY.
- ALL DIMENSIONS ON THESE PLANS ARE BASED ON FINISHED WALL AND FLOOR DIMENSIONS. ANY DISCREPANCIES BETWEEN THESE DRAWINGS AND ACTUAL OR INTERIOR CONDITIONS IN THE FIELD SHOULD BE REPORTED IMMEDIATELY.
- UNLESS OTHERWISE NOTED, CONTRACTOR TO LOCATE, GENERAL CONTRACTOR TO PROVIDE, ALL ROOF/CEILING PENETRATIONS AND RISERS FOR EXHAUST/SUPPLY AIR SYSTEMS AND REMOTE COMPRESSORS.
- CONTRACTOR TO LOCATE ALL REMOTE COMPRESSORS AND CONDENSERS IN ACCORDANCE WITH MANUFACTURER'S INSTRUCTIONS.
- UNLESS OTHERWISE NOTED, ALL DIMENSIONS SHOWN ON THIS PLAN ARE FROM THE FINISHED FLOOR, CEILING OR WALLS TO THE CENTERLINE OF THE ROUGH-INS.

CENTRAL RESTAURANT
PRODUCTS
7750 GEORGETOWN ROAD
INDIANAPOLIS, INDIANA 46268

DATE: 04.09.2018
SCALE: AS NOTED
DRAWN BY: LMJ

REVISIONS

BY: DATE:

SHEET

K1

PROJECT NO: 9558

CONTACT: JEFF CHAPMAN

AUGUSTA
NATIONAL Lanes