

POWER PLAN GENERAL NOTES


- 1 REFER TO SHEET E-000 FOR ADDITIONAL GENERAL NOTES
- 2 REFER TO ARCHITECTURAL DRAWINGS FOR EXACT COLOR, LOCATION AND MOUNTING HEIGHTS OF ELECTRICAL DEVICES
- 3 REFER TO FOOD SERVICE EQUIPMENT DRAWINGS AND SPECIFICATIONS FOR ADDITIONAL ROUGH-IN REQUIREMENTS NOT INDICATED ON DRAWINGS. ELECTRICAL CONTRACTOR SHALL COORDINATE ALL FOOD SERVICE ROUGH-IN REQUIREMENTS WITH EQUIPMENT INSTALLER PRIOR TO ROUGH-IN.

ELECTRICAL FIXTURE TAGGING LEGEND

- PNL# = PANEL AND CIRCUIT NUMBER
- RFL# = RELAY PANEL AND RELAY NUMBER (AS REQUIRED)

ELECTRICAL PLAN NOTES

- 1 COORDINATE POWER CONNECTION REQUIREMENTS FOR ALL EQUIPMENT WITH ARCHITECT PRIOR TO ROUGH-IN. PROVIDE JUNCTION BOXES IN ACCESSIBLE LOCATIONS FOR ALL CONNECTIONS. 
- 2 PROVIDE JUNCTION BOXES IN ACCESSIBLE LOCATIONS FOR ALL CONNECTIONS. 
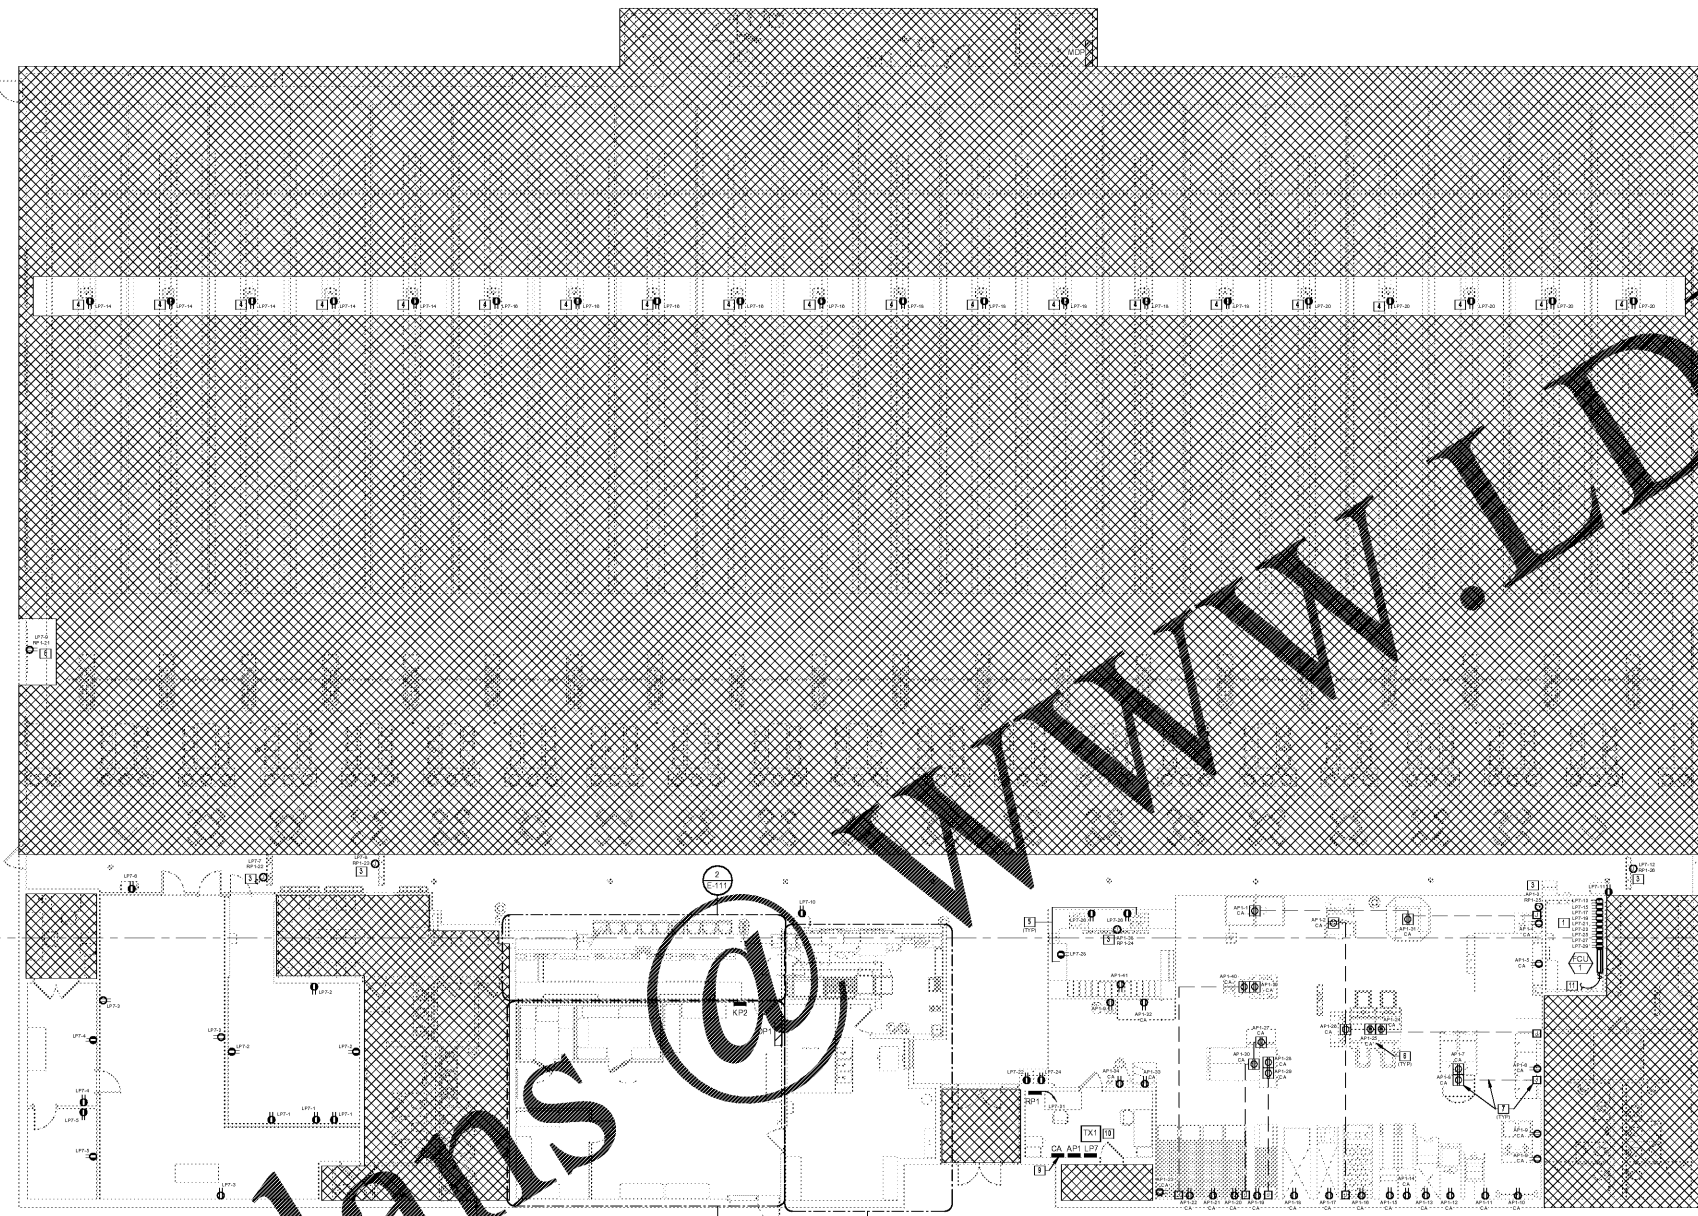

POWER PLAN
1/8" = 1'-0"

BOWLERO - AUGUSTA

ISSUE FOR PERMIT / BID

Client/Owner/Project Address

Bowlero | AMP
Client Address
222 W 44th Street
New York, NY 10036



Issue Drawing Log

Date	Description
2018 05 29	ISSUE FOR PERMIT
2018 05 29	ISSUE FOR BID

Seal

THIS DOCUMENT IS RELEASED FOR THE PROJECT ONLY. IT IS NOT TO BE USED FOR CONSTRUCTION PURPOSES.

Sheet Identification

POWER PLAN

E-110

NOTE: EXISTING CONDITIONS WERE TAKEN FROM ORIGINAL DRAWINGS & SITE VISITS AND MAY NOT REFLECT EXACT "AS-BUILT" CONDITIONS. FIELD VERIFY ALL EXISTING CONDITIONS PRIOR TO SUBMITTING FINAL BIDS. CAREFULLY COORDINATE NEW WORK AND DEMOLITION WITH ALL OTHER DISCIPLINES AND EXISTING CONDITIONS.

Order Plans