

**POWER PLAN GENERAL NOTES**


- 1 REFER TO SHEET E-000 FOR ADDITIONAL GENERAL NOTES
- 2 REFER TO ARCHITECTURAL DRAWINGS FOR EXACT COLOR, LOCATION AND MOUNTING HEIGHTS OF ELECTRICAL DEVICES
- 3 REFER TO FOOD SERVICE EQUIPMENT DRAWINGS AND SPECIFICATIONS FOR ADDITIONAL ROUGH-IN REQUIREMENTS NOT INDICATED ON DRAWINGS. ELECTRICAL CONTRACTOR SHALL COORDINATE ALL FOOD SERVICE ROUGH-IN REQUIREMENTS WITH EQUIPMENT INSTALLER PRIOR TO ROUGH-IN.

**ELECTRICAL FIXTURE TAGGING LEGEND**

- PNL# = PANEL AND CIRCUIT NUMBER
- RFL# = RELAY PANEL AND RELAY NUMBER (AS REQUIRED)

**ELECTRICAL PLAN NOTES**

- 1 COORDINATE POWER CONNECTION REQUIREMENTS FOR ALL EQUIPMENT WITH ARCHITECT PRIOR TO ROUGH-IN. PROVIDE JUNCTION BOXES IN ACCESSIBLE LOCATIONS FOR ALL CONNECTIONS. PROVIDE JUNCTION BOXES AND GRAPHICS FOR ALL CONNECTIONS.
- 2 PROVIDE JUNCTION BOXES IN ACCESSIBLE LOCATIONS FOR ALL CONNECTIONS. PROVIDE JUNCTION BOXES AND GRAPHICS FOR ALL CONNECTIONS. PROVIDE JUNCTION BOXES AND GRAPHICS FOR ALL CONNECTIONS.
- 3 INTERIOR SIGNAGE: PROVIDE RECEPTACLE AND CONNECT TO SIGNAGE AS REQUIRED. COORDINATE FINAL LOCATION AND CONNECTIONS WITH SIGN VENDOR AND ARCHITECT PRIOR TO ROUGH-IN.
- 4 PROVIDE FLAT CONDUCTOR CABLE (FCC) SYSTEM ROUTED UNDER CARPET TILES. 
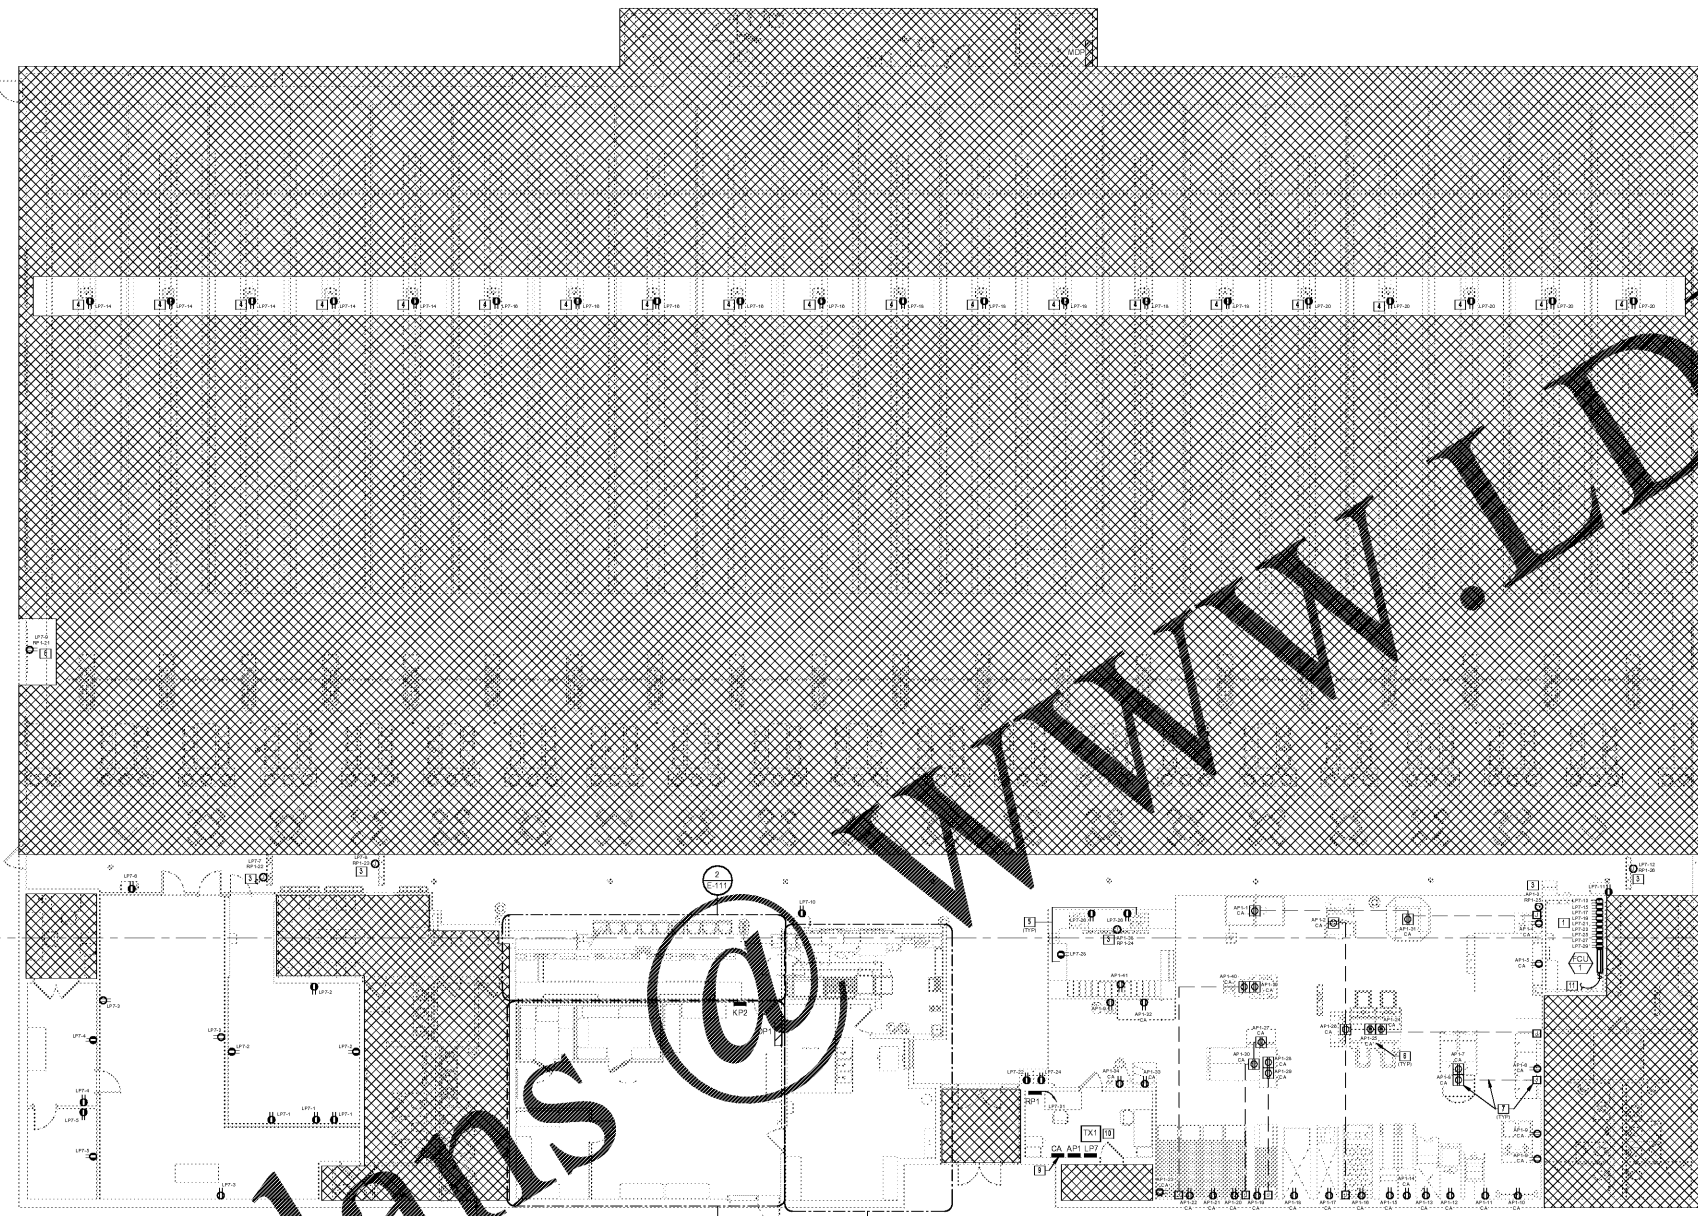

POWER PLAN  
1/8" = 1'-0"

**BOWLERO - AUGUSTA**

ISSUE FOR PERMIT / BID

Client/Owner/Project Address

Bowlero | AMP  
Client Address:  
222 W 44th Street  
New York, NY 10036



Issue Drawing Log

| Date       | Description      |
|------------|------------------|
| 2018 05 29 | ISSUE FOR PERMIT |
| 2018 05 29 | ISSUE FOR BID    |

Seal

THIS DOCUMENT IS RELEASED FOR THE PROJECT ONLY. IT IS NOT TO BE USED FOR CONSTRUCTION PURPOSES.

Sheet Identification

**POWER PLAN**

**E-110**

NOTE: EXISTING CONDITIONS WERE TAKEN FROM ORIGINAL DRAWINGS & SITE VISITS AND MAY NOT REFLECT EXACT "AS-BUILT" CONDITIONS. FIELD VERIFY ALL EXISTING CONDITIONS PRIOR TO SUBMITTING FINAL BIDS. CAREFULLY COORDINATE NEW WORK AND DEMOLITION WITH ALL OTHER DISCIPLINES AND EXISTING CONDITIONS.

Order Plans @