


CallisonRTKL, Inc.
1425 7th Ave. Suite 2400
Seattle, WA 98101
Tel: 206 623 4548

CallisonRTKL Project No: 003-180034-00

Consultant:
HENDERSON
ENGINEERS
Henderson Engineers, Inc.
611 Madison Ave. Suite 300
New York, NY 10022
Tel: 212 512 5200
www.henderson-engineers.com

29 West 27th Street, 5th Floor
New York, NY 10001
Tel: 212 254 0000

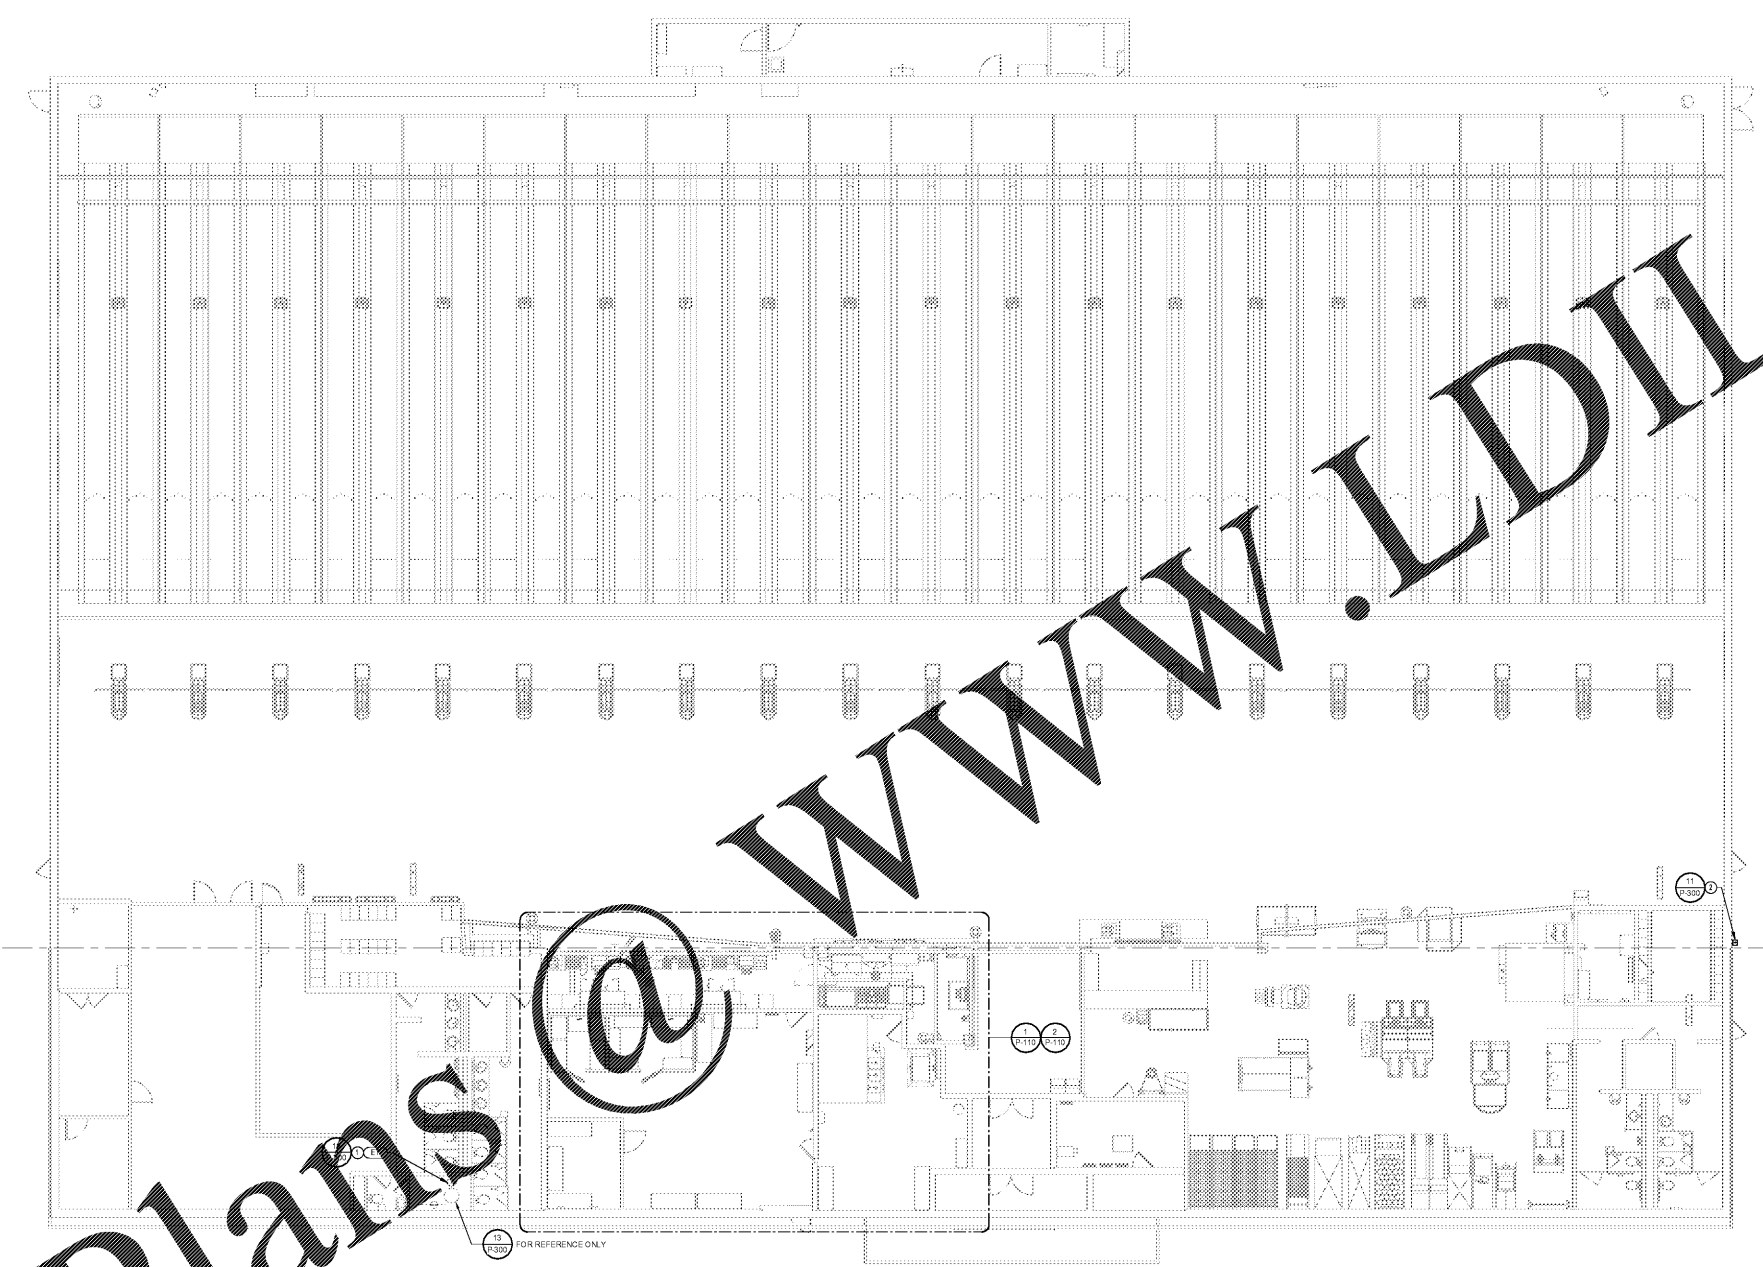

- PLUMBING PLAN NOTES**
- 1. EXPANSION TANK TO GAS LINE HOT WATER HEATER SYSTEM AS SHOWN ON REFERENCED DETAILS AND SCHEDULE. MODIFY AND EXTEND EXISTING PIPING/WALVING AS REQUIRED.
- 2. CONTRACTOR TO COORDINATE WITH LANDLORD AND GAS COMPANY AS REQUIRED FOR A TOTAL GAS LOAD OF 2,250 CFH. TOTAL DEVELOPED GAS PIPE LENGTH FROM GAS METER TO FURTEST REMOTE PIECE OF EQUIPMENT OF 30 FEET WITH AN OPERATING PRESSURE OF 7 INCHES W.C. AND A PRESSURE DROP OF 0.5 INCHES W.C. GAS UTILITY TO PROVIDE NEW GAS METER AS REQUIRED.

PLUMBING PLAN
1/8"

FOR REFERENCE ONLY

16

16

Order Plans @

WWW.LDILINE.COM

ARCADIS INTUIT

BOWLERO - AUGUSTA

ISSUE FOR PERMIT / BID

Client/Owner/Project Address

Bowlero | AMP
Client Address
222 W 44th Street
New York, NY 10036

Project Address
507 Washington Rd
Augusta, GA 30607



Issue Drawing Log

2018 05 29 ISSUE FOR PERMIT

2018 05 29 ISSUED FOR BID

NOTE: EXISTING CONDITIONS WERE TAKEN FROM ORIGINAL DRAWINGS & SITE VISITS AND MAY NOT REFLECT EXACT "AS-BUILT" CONDITIONS. FIELD VERIFY ALL EXISTING CONDITIONS PRIOR TO SUBMITTING FINAL BIDS. CAREFULLY COORDINATE NEW WORK AND DEMOLITION WITH ALL OTHER DISCIPLINES AND EXISTING CONDITIONS.

P-100