




PLUMBING RISER DIAGRAM - WATER
NTS

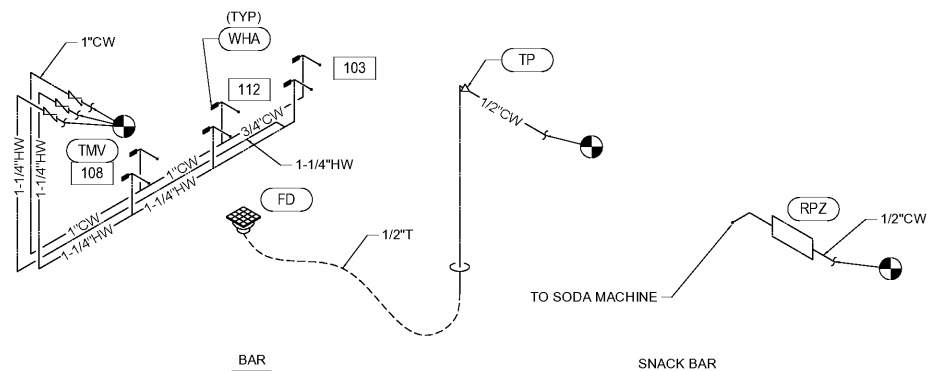

PLUMBING RISER DIAGRAM - GAS
NTS

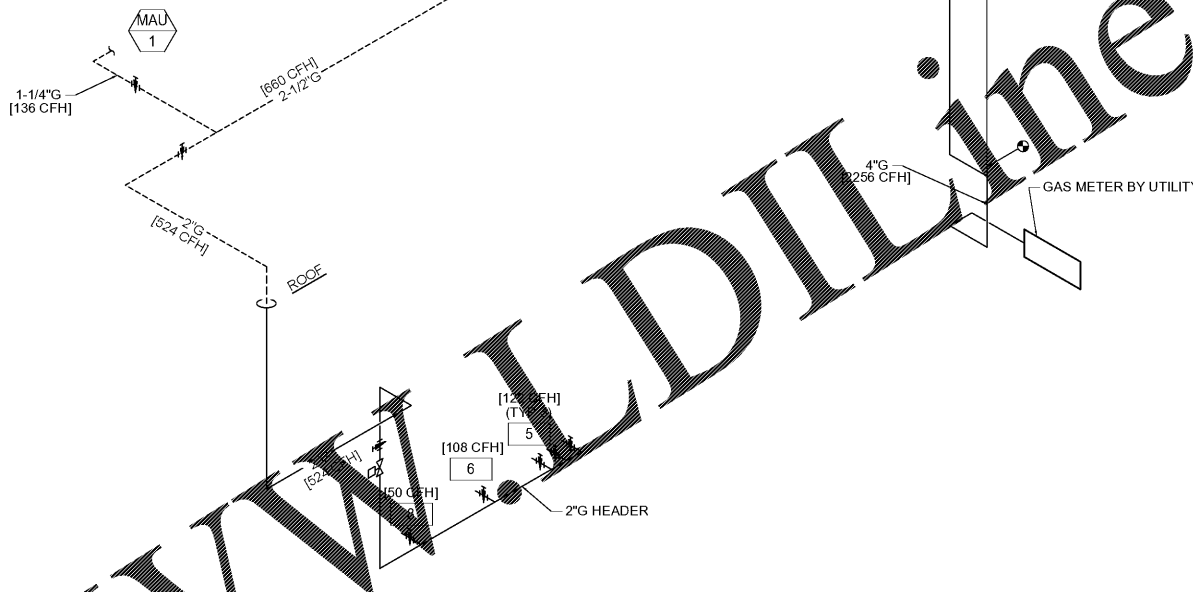

PLUMBING RISER DIAGRAM - WASTE AND VENT
NTS

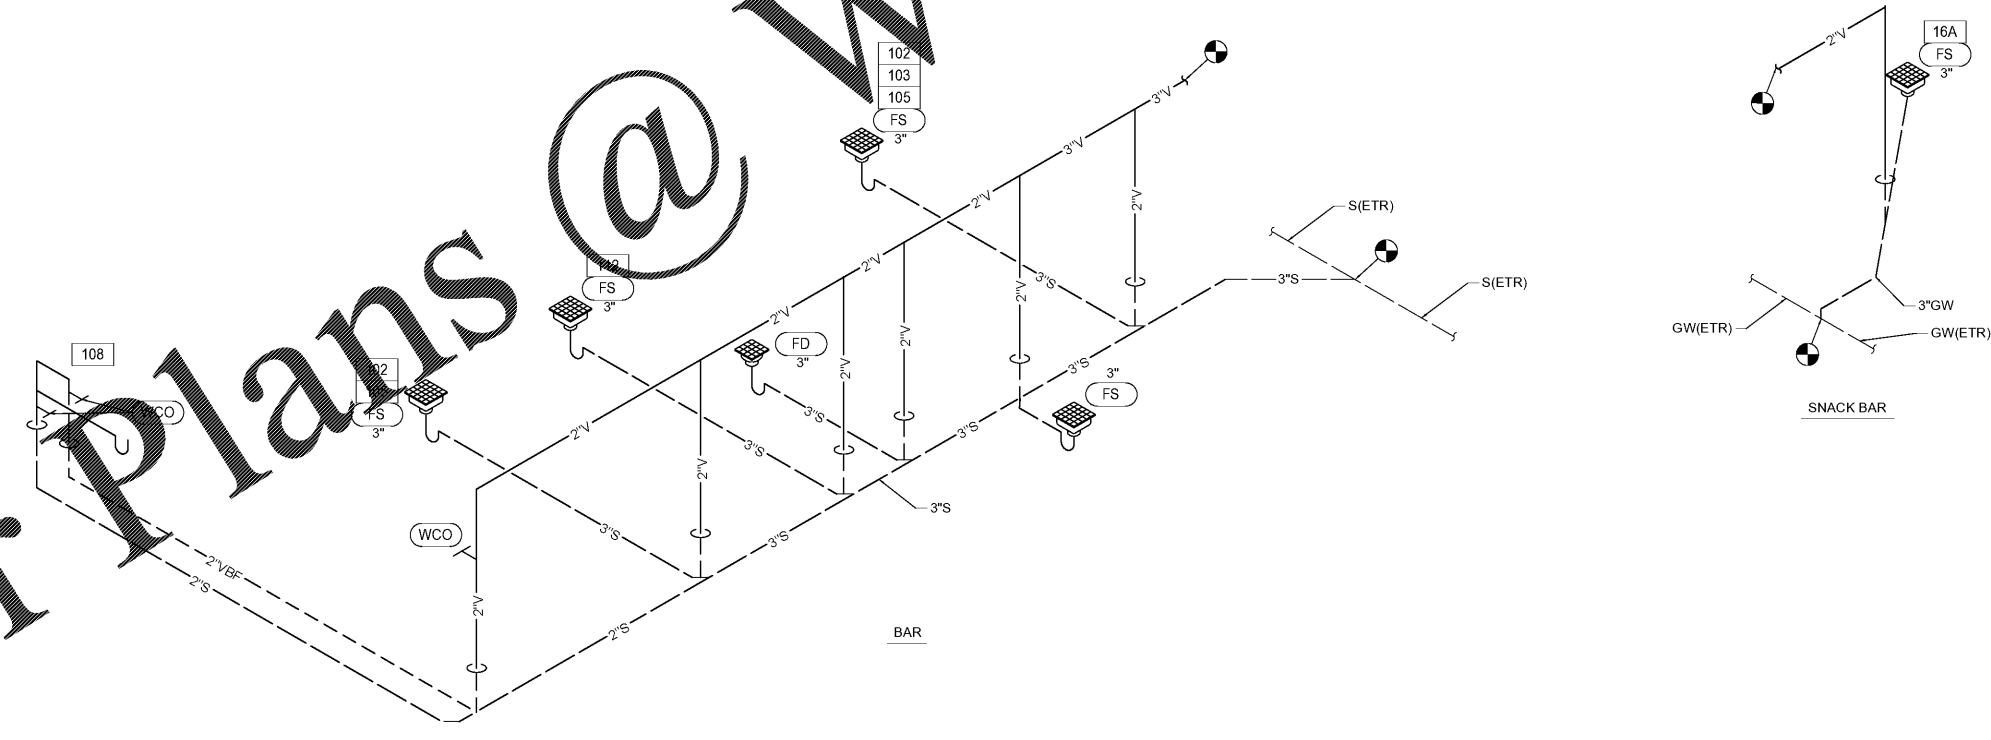

BOWLERO - AUGUSTA

ISSUE FOR PERMIT / BID

Client/Owner/Project Address
Bowlero | AMP
Client Address
222 W 44th Street
New York, NY 10036
Project Address
507 Washington Rd
Augusta, GA 30607



Issue Drawing Log

Date	Issue
2018 05 29	ISSUE FOR PERMIT
2018 05 28	ISSUE FOR BID

Seal

THIS DOCUMENT IS RELEASED
FOR THE PROJECT:
BOWLERO'S RESTAURANT
LICENSE # PE004824
IT IS NOT TO BE USED FOR
CONSTRUCTION
PURPOSES

Sheet Identification
PLUMBING RISER
DIAGRAMS

P-200

NOTE:
EXISTING CONDITIONS WERE TAKEN FROM ORIGINAL DRAWINGS & SITE VISITS
AND MAY NOT REFLECT EXACT "AS-BUILT" CONDITIONS. FIELD VERIFY ALL
EXISTING CONDITIONS PRIOR TO SUBMITTING FINAL BIDS. CAREFULLY
COORDINATE NEW WORK AND DEMOLITION WITH ALL OTHER DISCIPLINES
AND EXISTING CONDITIONS.

Order Plans @

WWW.LDILINE.COM