

COORDINATE BLOCKING  
REQUIREMENTS WITH  
MANUFACTURER



1232 washington ave.  
suite 310  
st. louis, mo 63103  
p: 314.241.6262  
f: 314.241.6263  
www.m2astudio.com



PERMIT/CONSTRUCTION SET  
DATE: MAY 4, 2018

- △
- △
- △
- △
- △
- △
- △
- △


CONTRACT DATE: XX-XX-XX  
BUILDING TYPE: EXPLORER LITE 40  
PLAN VERSION: DECEMBER 2017  
SITE NUMBER: XXX-XXX  
STORE NUMBER: XXXXX

TACO BELL  
101 MONTGOMERY CROSSING  
BISCOE, NC 27209




**CANOPY/  
AWNING  
BLOCKING  
ELEVATIONS**  
**\$5.0**


PLOT DATE:

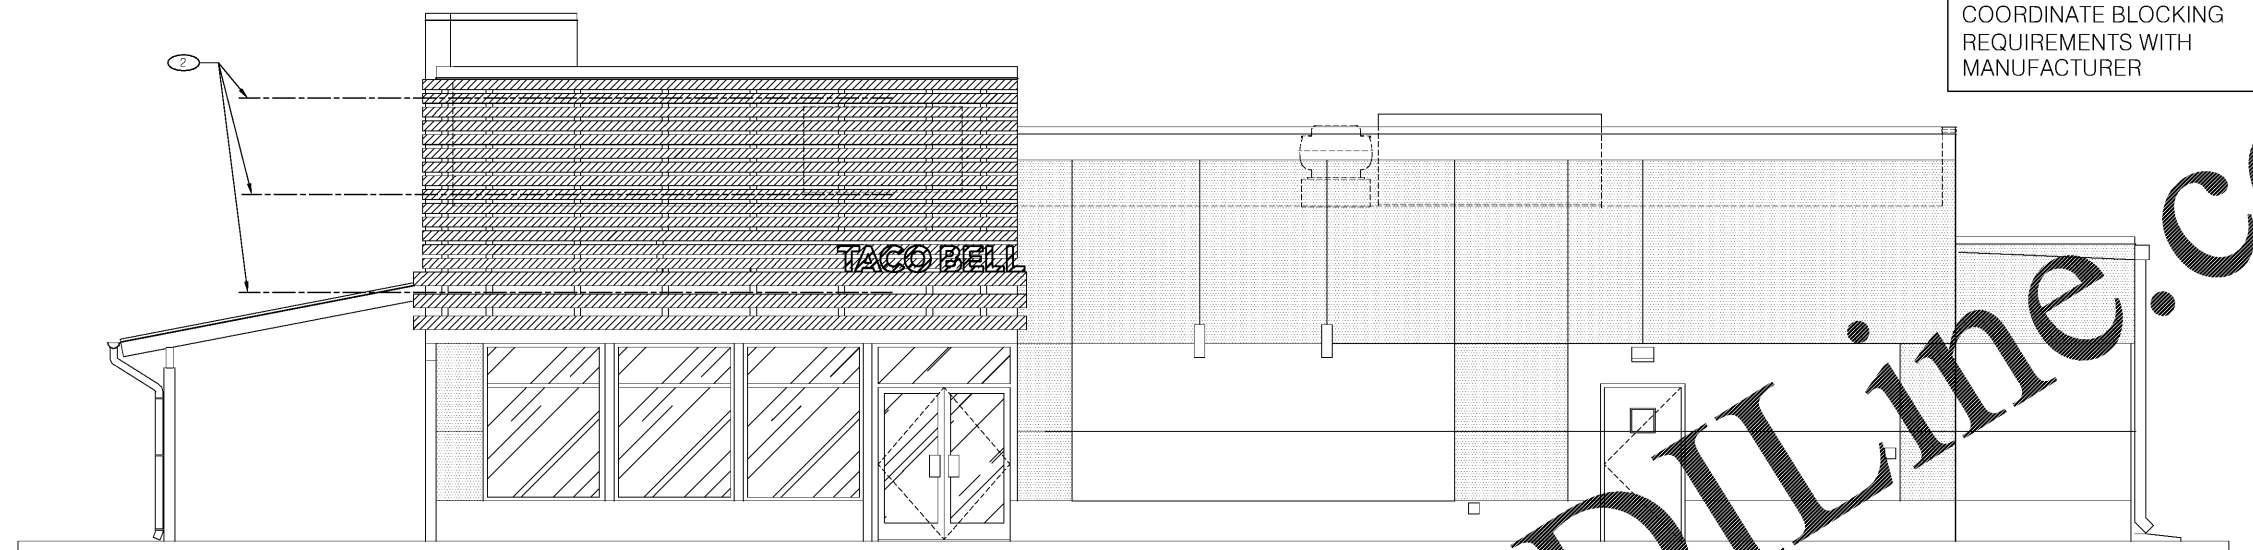


RIGHT SIDE ELEVATION 1/4" = 1'-0" A

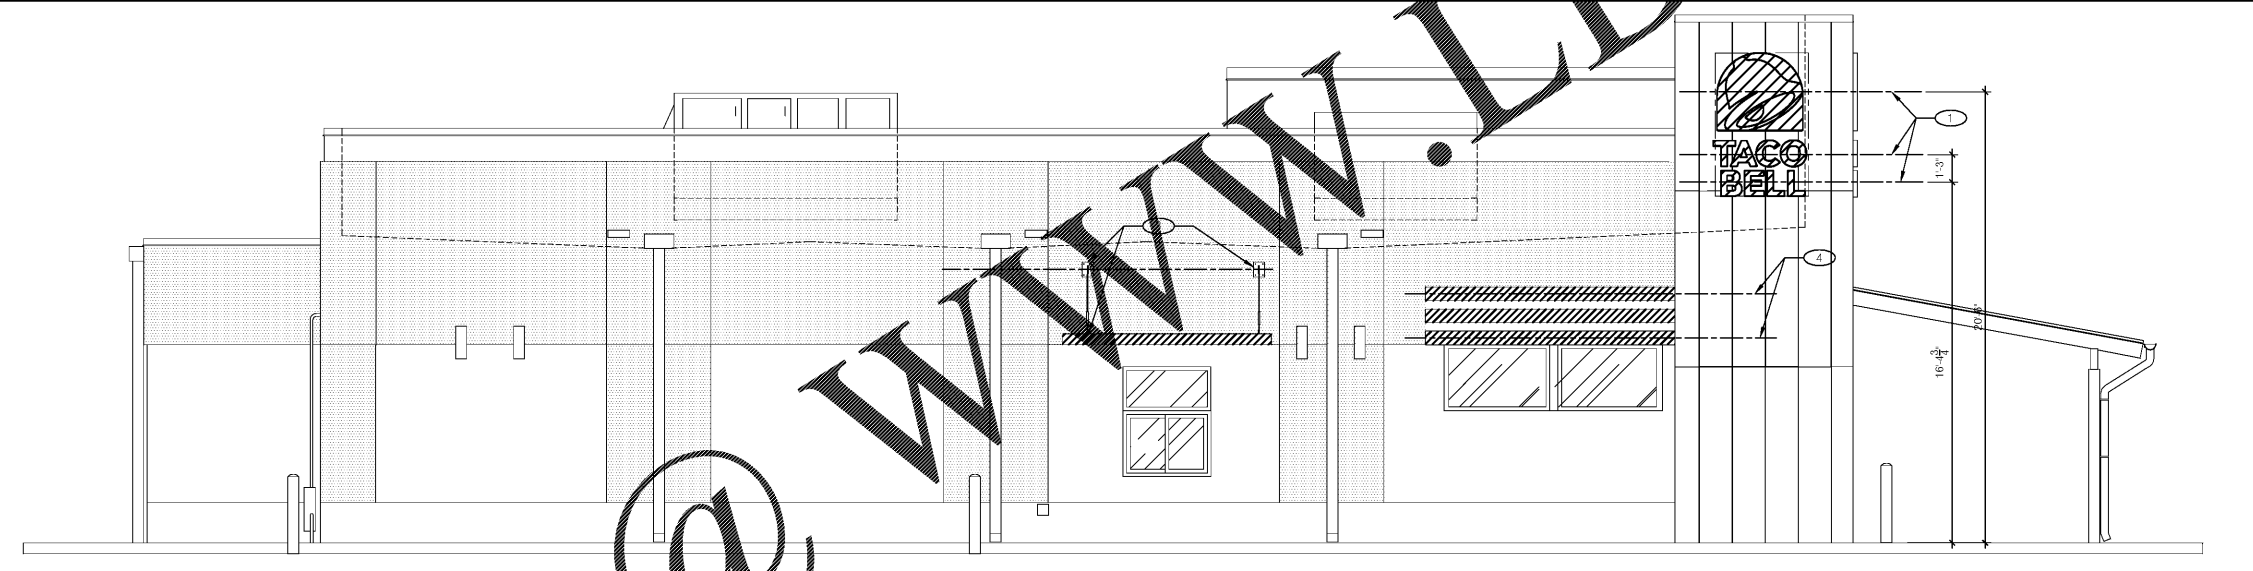

LEFT SIDE ELEVATION 1/4" = 1'-0" B

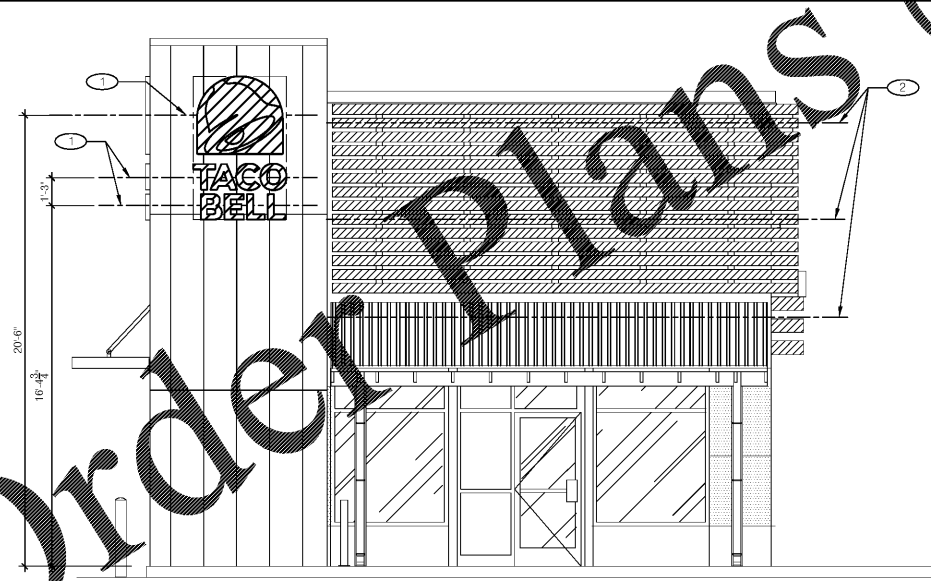

FRONT ELEVATION 1/4" = 1'-0" F

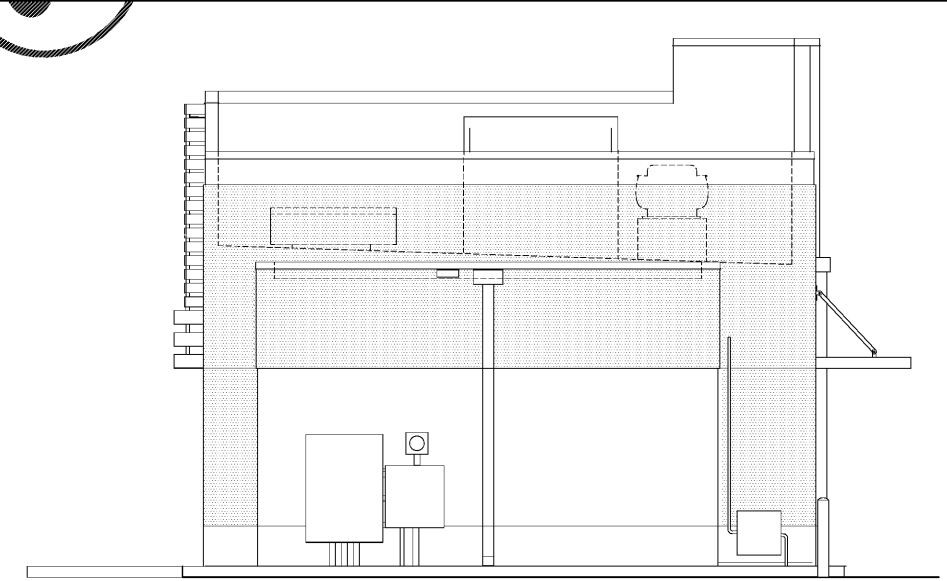

REAR ELEVATION 1/4" = 1'-0" E

- ① SOLID BLOCKING FOR FASTENERS AS REQUIRED FOR SIGN MOUNTING.
- ② PROVIDE BLOCKING FOR SLAT WALL ATTACHMENT. SEE DETAIL 13/S4.3
- ③ PROVIDE BLOCKING FOR CANOPY. SEE DETAIL 17/S4.3
- ④ PROVIDE BLOCKING FOR VALANCE. SEE DETAIL 13/S4.3

**KEY NOTES C**

- 1. EXTEND BLOCKING AS REQUIRED TO FIT BETWEEN STUDS.
- 2. ELEVATION AT BOTTOM OF CANOPIES SHALL BE 9'-0" A.F.F. (U.N.O.).
- 3. COORDINATE SIGNAGE ELEMENTS and BLOCKING REQUIREMENTS WITH SIGNAGE VENDOR, SEE SCOPE OF WORK.
- 4. THIS SHEET IS TO INDICATE BLOCKING REQUIREMENTS FOR AWNINGS & CANOPIES. ADDITIONAL BLOCKING IS REQUIRED FOR OTHER ITEMS AS SHOWN ON OTHER DRAWINGS.

**GENERAL NOTES D**

Order Plans @ WWW.LDLine.com