




1232 washington ave.  
suite 310  
st. louis, mo 63103  
p: 314.241.6262  
f: 314.241.6263  
www.m2astudio.com

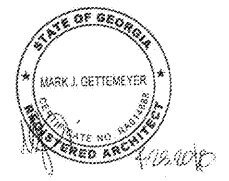

Mark J. Gettemeyer, Architect

PERMIT/CONSTRUCTION SET  
DATE: MAY 4, 2018


CONTRACT DATE: XX-XX-XX  
BUILDING TYPE: EXPLORER LITE 40  
PLAN VERSION: DECEMBER 2017  
SITE NUMBER: XXX-XXX  
STORE NUMBER: XXXXX

TACO BELL  
101 MONTGOMERY CROSSING  
BISCOE, NC 27209



**EQUIPMENT AND SEATING PLAN**  
**A2.0**

PLOT DATE:

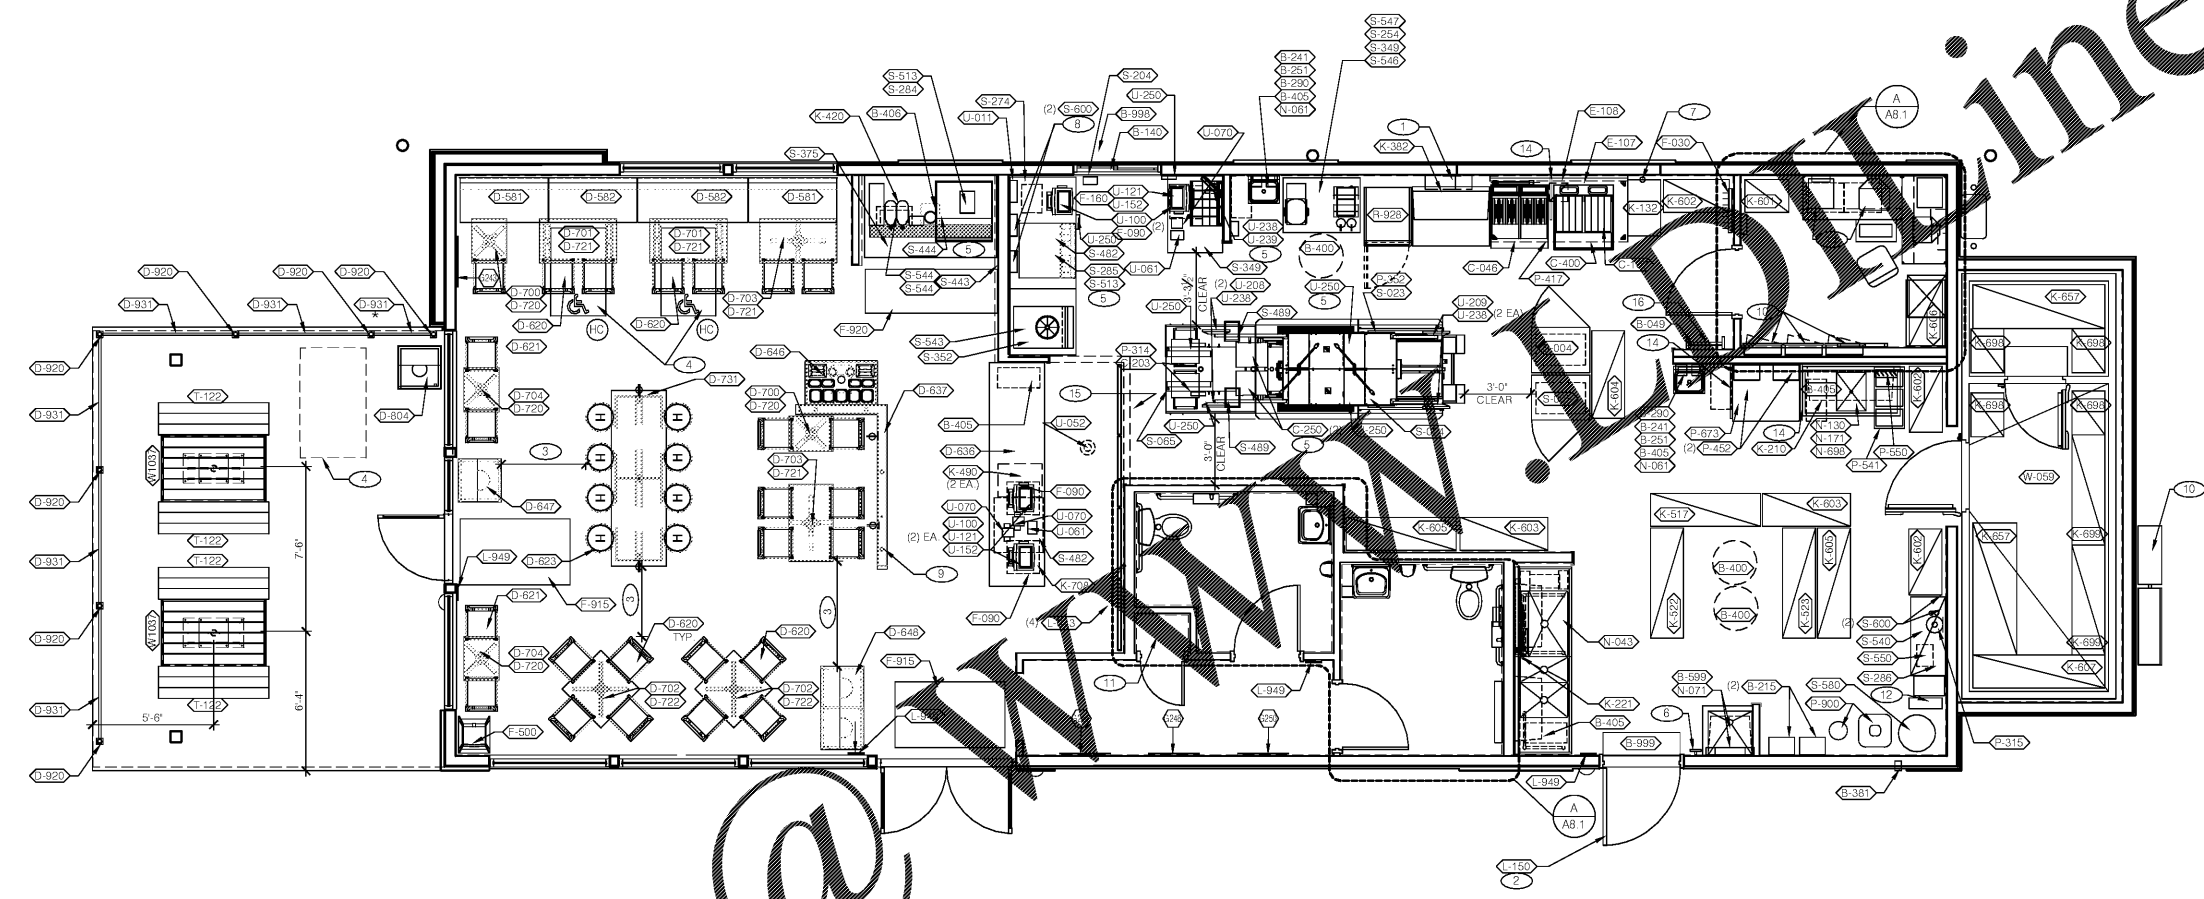

**EQUIPMENT/SEATING PLAN** 1/4"=1'-0" **A**

SYM.	QTY.	ITEM	SYM.	QTY.	ITEM
0-581	1	PINE PLANK SETTEE BOOTHS - 48"	0-702	2	FREESTANDING BASE - 30" X 30" X 28.5" TALL
0-582	2	PINE PLANK SETTEE BOOTHS - 60"	0-703	2	FREESTANDING BASE - 22" X 30" X 28.5" TALL
0-620	29	RETRO CHAIR - 18"	0-704	2	FREESTANDING BASE - HIGH
0-621	4	HIGH RETRO CHAIR - 18"	0-720	4	TABLE TOP - 24" X 19"
0-622	6	BARREL BARSTOOL	0-721	4	TABLE TOP - 24" X 42"
0-630	1	SERVICE COUNTER & POS STATION	0-722	2	TABLE TOP - 30" X 30"
0-631	1	QUEUING WALL - RIGHT	0-731	1	TABLE TOP - 30" X 96"
0-640	1	CONDIMENT COUNTER - P.C. TANGLE	0-800	1	EXTERIOR TRASH ENCLOSURE
0-641	1	WASTE ENCLOSURE - SINGLE	0-1120	4	17.5' x 60" EXTERIOR BENCH
0-642	1	WASTE ENCLOSURE - DOUBLE	0-1030	2	WAUSAU 1037 TABLE - 57" X 36" X 29" COLOR: T.B.D.
0-650	1	WB HUB TABLE - 72"			
0-651	1	WB HUB TABLE ADA - 48"			
0-700	2	FREESTANDING BASE - 22" X 22" X 28.5" TALL			
0-701	4	FREESTANDING BASE - 22" X 2" X 28.5" TALL			

**SEATING PACKAGE - BY SEATING VENDOR U.O.N. (TOTAL SEATS = 40 INT, 8 EXT.)** **E**

SYM.	QTY.	ITEM	REMARKS
0-400	1	MASH UP 1, 28"X40"	SEE A8.0 FOR LOCATION
0-401	1	CONCRETE, 28"X40"	SEE A8.0 FOR LOCATION
0-402	1	LINEAR SAUCES, 28"X40"	SEE A8.0 FOR LOCATION
0-403	1	EMOJIS, 28"X40"	SEE A8.0 FOR LOCATION

**ARTWORK SCHEDULE** **D1**

SYM.	QTY.	ITEM
0-920	7	MENARDS RAILING POST SKU#1710909 (BLACK)
0-931	6	MENARDS RAILING PANEL SKU#1710900 (BLACK) *FIELD CUT ONE SECTION DOWN TO 2'-8" TO FIT

**PATIO RAILING SCHEDULE** **D2**

**DECOR**  
1. REFER TO SC SHEETS FOR SCOPE OF WORK RESPONSIBILITIES  
2. (H) - SYMBOL DENOTES A HIGH TABLE OR DINING COUNTER WITH STOOLS.  
3. (HC) - SYMBOL DENOTES A HANDICAP ACCESSIBLE TABLE.

STORAGE TYPE	LINEAR FT.
DRY STORAGE	40
COLD STORAGE	21
FROZEN STORAGE	14

**SHELVING QUANTITIES REQUIRED** **C2**

- GENERAL NOTES** **C1**
- HOOD FIRE SUPPRESSION SYSTEM (ANSUL R-102 OR EQUAL).
  - SEE SHEET A1.1 FOR SECURITY DOOR PACKAGE.
  - MAINTAIN 36" MIN CLEAR AISLE EGRESS PATHS TO EXIT DOORS.
  - 30" x 48" CLEAR FLOOR SPACE FOR HANDICAP ACCESS
  - PROVIDE CLEAR SILICONE CAULK WHERE ALL FIXED AND BUILT-IN COUNTERTOPS/EQUIPMENT ABUT WALL SURFACES - WHERE GAP BETWEEN WALL AND COUNTER SPLASH/EQUIPMENT EXCEEDS 1/4", PROVIDE S.S. CLOSURE ANGLE
  - PULL STATION @ 3'-8" A.F.F.
  - GAS LINE DOWN TO EQUIPMENT.
  - COORDINATE LOCATION OF HORIZ PVC SYRUP CHASE THROUGH WALL TO COUNTER.
  - USE 3" DIA CORE DRILL BIT FOR LEGS AT HALF WALL.
  - SWITCHGEAR / ELECTRIC PANELS.
  - (2) ADJUSTABLE MELAMINE SHELVES IN CLOSET; SEE 6/A8.3
  - 8' LADDER.
  - SAFE.
  - SPLASH GUARD. SEE DETAIL 9/A6.3
  - ALERT LIGHT BOX FOR 3-COMP POWER SOAK.
  - ROOF LADDER. SEE DETAIL 4/A6.0

**KEYNOTES** **B**

Order Plans @ [www.m2astudio.com](http://www.m2astudio.com)