



m2 architecture studio

1232 washington ave.  
suite 310  
st. louis, mo 63103  
p: 314.241.6262  
f: 314.241.6263  
www.m2astudio.com



Mark J. Gettemeyer, Architect

PERMIT/CONSTRUCTION SET

DATE: MAY 4, 2018


CONTRACT DATE:     XX.XX.XX  
 BUILDING TYPE:   EXPLORER LITE 40  
 PLAN VERSION:    DECEMBER 2017  
 SITE NUMBER:     XXX-XXX  
 STORE NUMBER:   XXXXX


**TACO BELL**  
 101 MONTGOMERY CROSSING  
 BISCOE, NC 27209



**FLOOR FINISH PLAN**

**A7.0**

PLOT DATE:

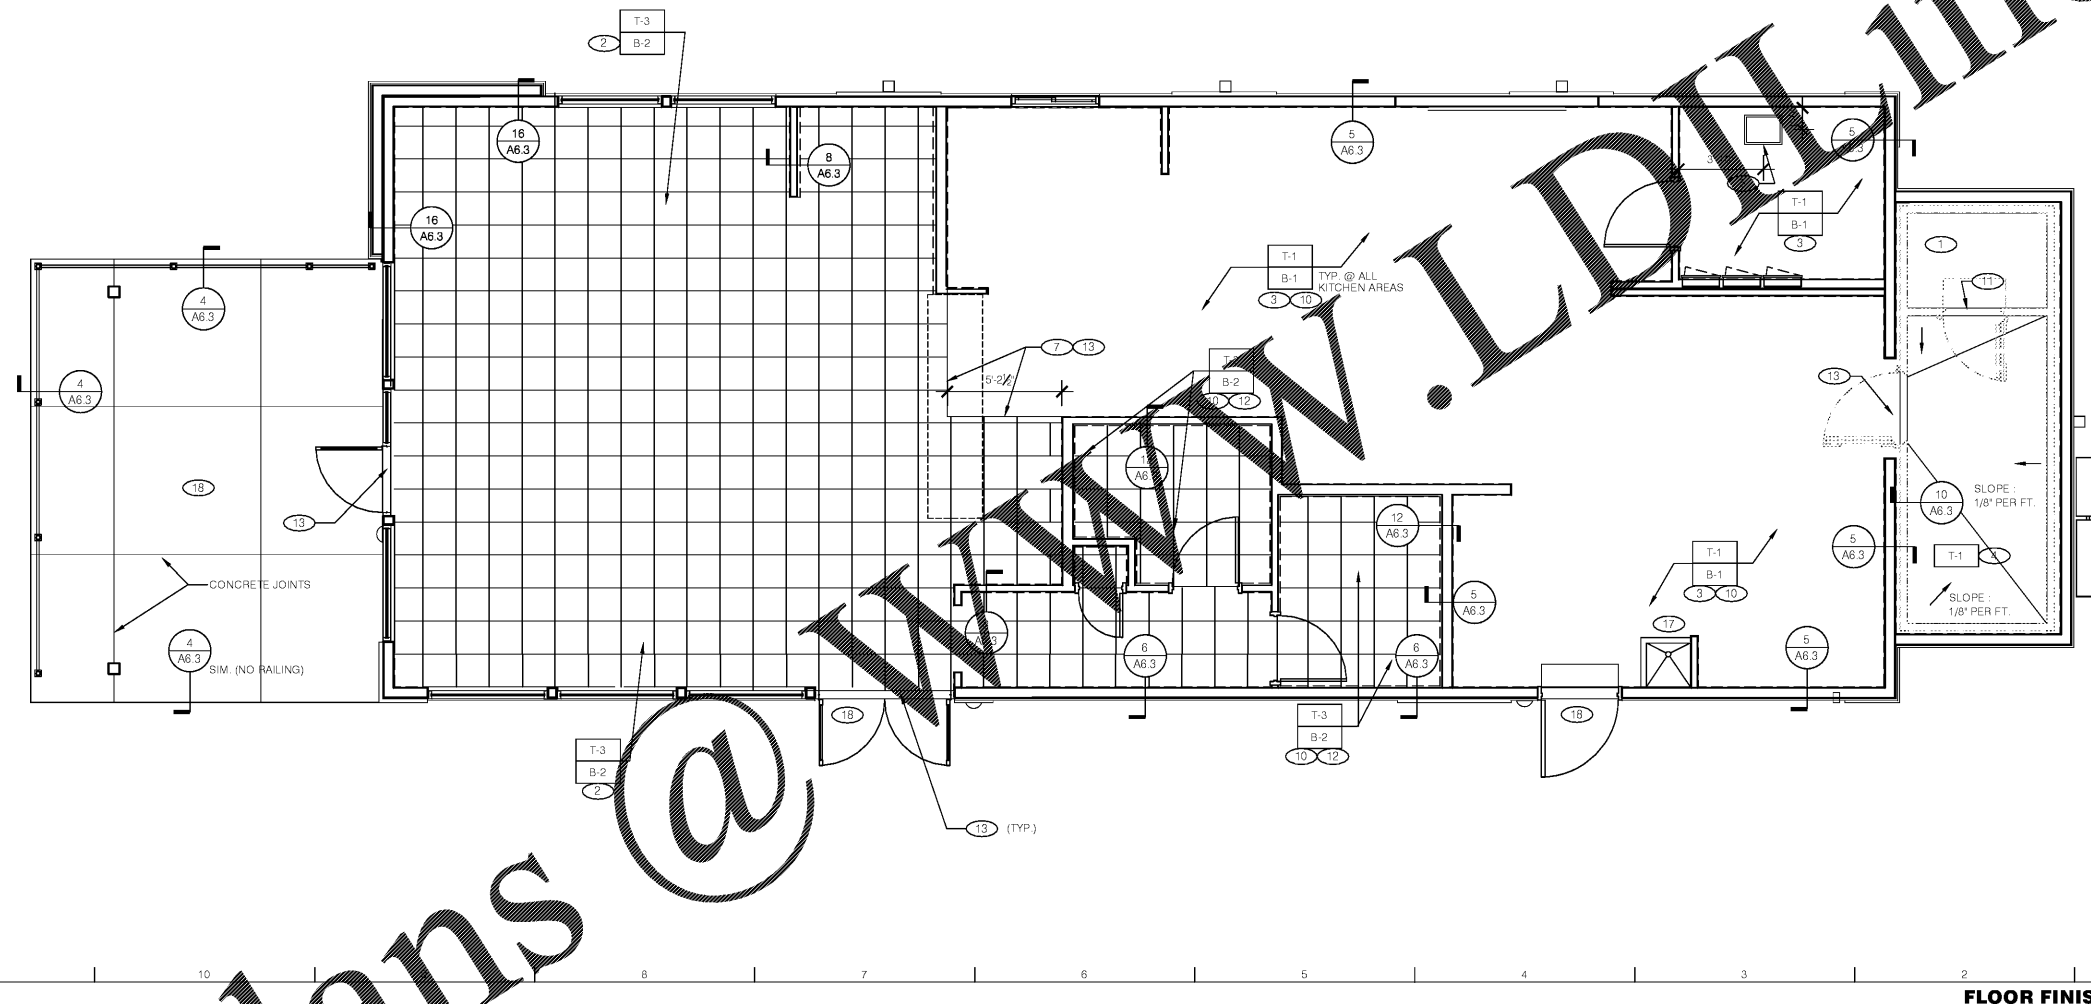

**FLOOR FINISH PLAN** 1/4"=1'-0" **A**

A. FINISH NOTES REFER TO SHEET A7.2 FOR FINISHES.

- TILE FINISHES (UNLESS NOTED OTHERWISE):
1. COUNTRY FLOOR TILE: 12x12
  2. POLYBLEND MAIN FLOOR TILE: 3/16"
  3. GLAZED CERAMIC TILE: 1/8"
  4. BASE TRIM AND ACCESSORIES: MATCH ADJOINING TILE UNITS

C. TILE INSTALLATIONS REQUIRE MANUFACTURER'S STANDARD MOLDED CORNERS AT BOTH INSIDE AND OUTSIDE CORNERS.

D. ALL BASE TILE SHALL BE SANITARY COVE STYLE WITH 3/8" MIN RADIUS UNLESS NOTED OTHERWISE.

E. SEE SCOPE OF WORK SHEETS FOR RESPONSIBILITIES.

F. PROVIDE CLEAR SILICONE CAULK WHERE FRP STOPS AT TOP OF COVE BASE.

G. TILE CHIPPING AROUND CORE DRILL HOLES FOR SEATING FIXTURE WILL NOT BE ACCEPTED.

- 1 FACTORY FLOOR FINISH (GALV STL) W/ INTEGRAL COVE BASE
- 2 6" COVE TILE BASE. SEE DETAIL 8/A6.3 AND 16/A6.3 FOR INSTALLATION.
- 3 6" SANITARY COVE BASE INTEGRATED WITH FLOOR SYSTEM. SEE DETAILS 4, 11 & 20/A6.3.
- 4 PROVIDE FLOORING INSIDE WALK-IN COOLER (NO TILE OR BASE IN FREEZER). FLOAT FLOOR TILE IN COOLERS TO DRAIN TO KITCHEN. COORD. WITH COOLER WALL CONFIGURATION.
- 5 PLATFORM FOR SAFE. VERIFY LOCATION WITH OWNER - SEE DETAIL 15/A6.3
- 6 NOT USED.
- 7 FLOOR TILE - TRANSITION AT SERVICE COUNTER WALL AND FACE OF RESTROOM WALL.
- 8 NOT USED.
- 9 NOT USED.
- 10 REFER TO STRUCTURAL DRAWINGS FOR CONCRET FLOOR SLOPES AROUND FLOOR DRAINS.
- 11 FLOAT FLOOR SYSTEM TO MEET FREEZER FLOOR FLUSH. COORD WITH FREEZER THRESHOLD INSTALLATION.
- 12 SANITARY TILE BASE IN RESTROOMS. SEE DETAIL 12/A6.3 FOR INSTALLATION.

- 13 FLOAT FLOOR TILE FOR FLUSH TRANSITION.
- 14 CONCRETE PATIO. SEE CIVIL DRAWINGS.
- 15 LANDSCAPE AREA
- 16 NOT USED.
- 17 INSTALL FLOOR MATERIAL (T-1) ON BOTTOM, SIDES AND CURB OF MOP SINK. SEE DETAIL 15/A6.4
- 18 EXTERIOR TILE AT PATIO, ENTRY DOORS AND SERVICE DOOR NOT SHOWN FOR CLARITY. RECESS INTO PATIO SLAB AND SIDEWALK. SEE CIVIL DRAWINGS FOR EXTENTS. SEE SHEET A7.2 FOR SPECIFICATION.

NOT USED **F**

**FINISH NOTES** **D**

**KEY NOTES** **B**

Order Plans @