
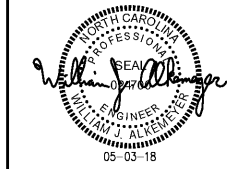
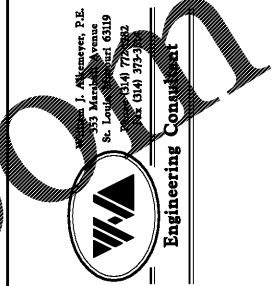


VERIFY IF OPTIONAL SWITCH AND/OR OPTIONAL OCC#2 ARE PREFERRED BY OWNER. IF SO VERIFY EXACT LOCATION.

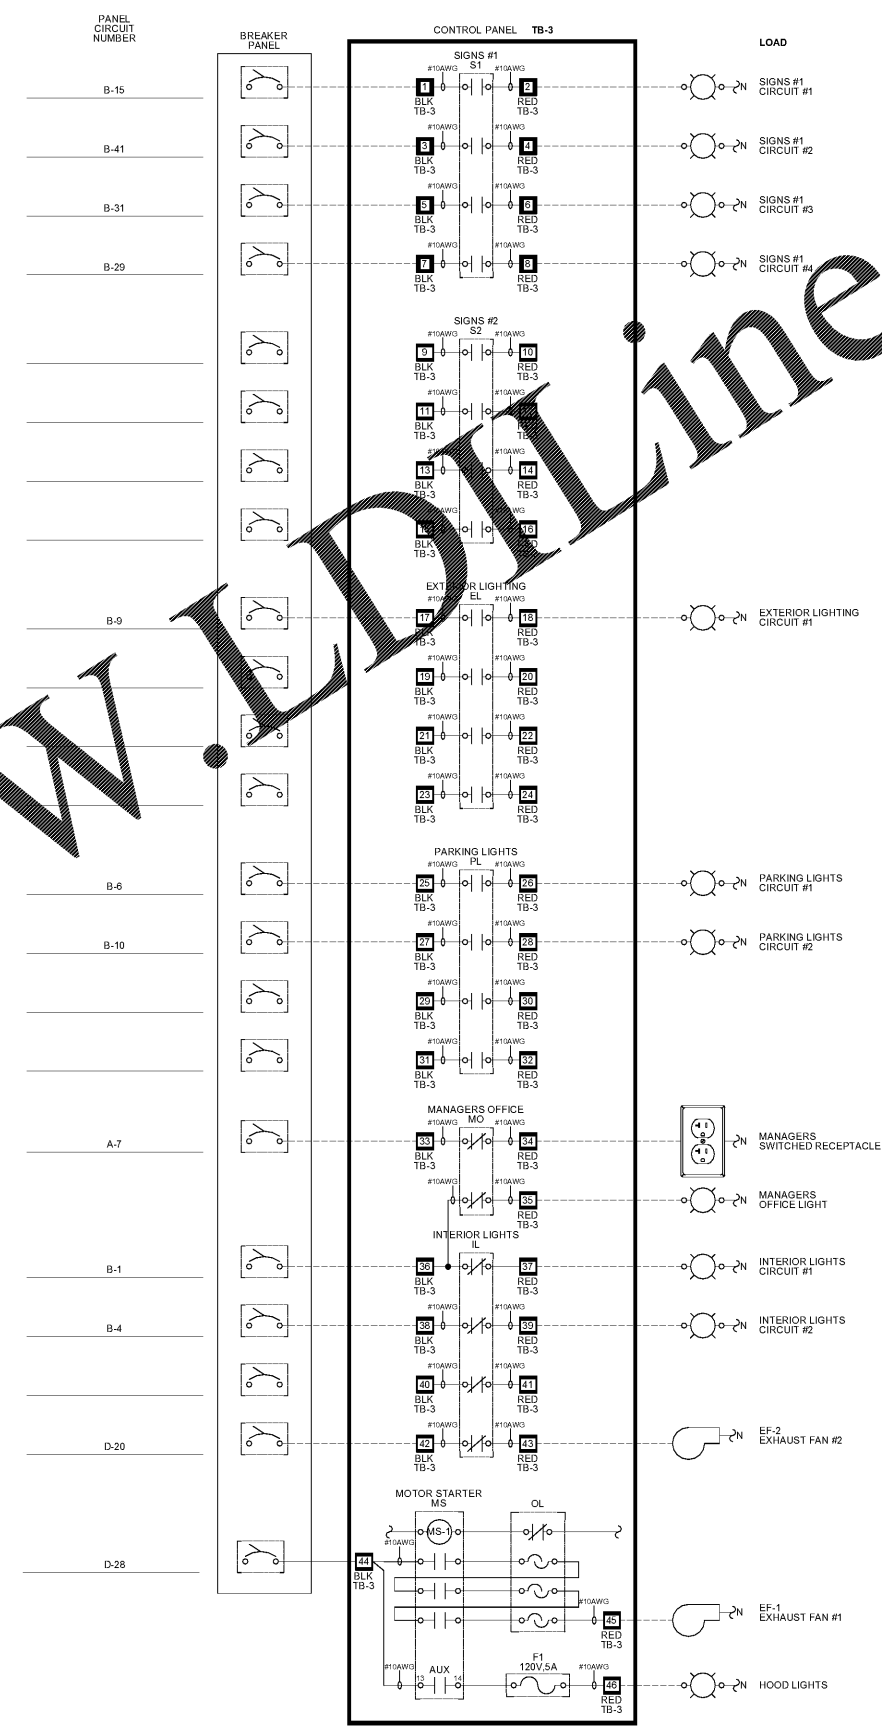

PERMIT/CONSTRUCTION SET
DATE: FEB. 28, 2018

CONTRACT DATE: XX XX XX
BUILDING TYPE: EXPLORER LITE 40
PLAN VERSION: DECEMBER 2017
SITE NUMBER: XXX-XXX
STORE NUMBER: XXXXX

TACO BELL
101 MONTGOMERY CROSSING
BISCOE, NC 27209

EXPLORER LITE
MEDIUM40

ELECTRICAL DETAILS
E6.1

PLOT DATE:

Order Plans

WWW.LDOnline.com