


Order Plans

@

WWW

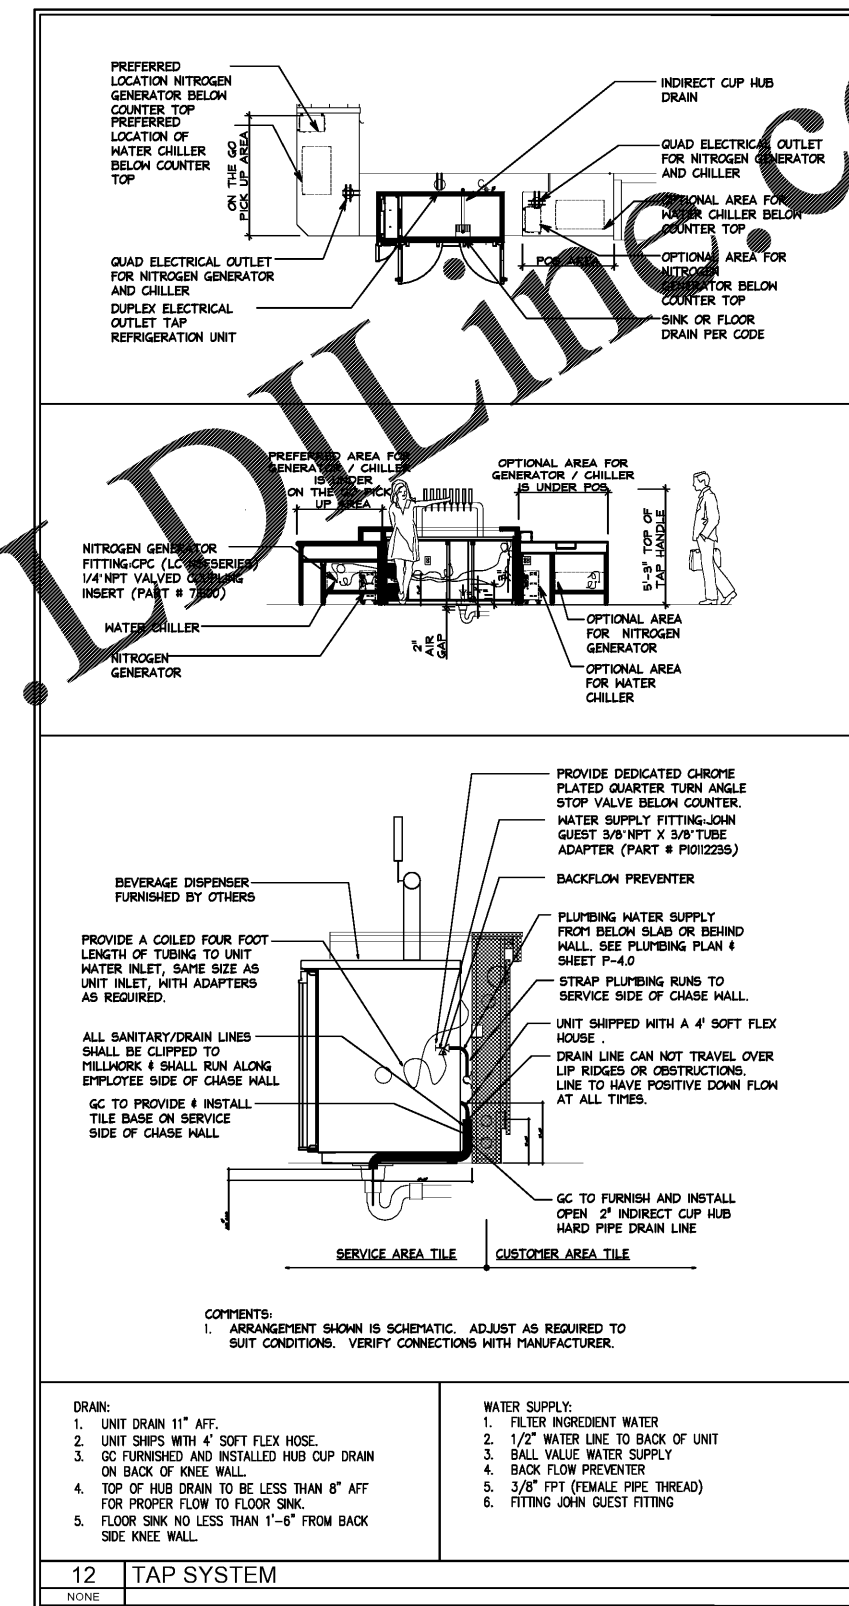

12 TAP SYSTEM



ARCHITECT OF RECORD
JAMES D. SMITH, AIA
522 BAY LN.
CENTERVILLE, MA 02632

Ron Renne, P.E.
3231 Drone Field Road
Lakeland, FL 33811 (863) 646-1258

DUNKIN'

dunkin' brand
STORE #357281
JEFFERSON DAVIS HWY
DUMFRIES, VA

REVISION		
No.	DATE	DESCRIPTION

DWG DATE: 06-29-2018
DRAWN BY: STAFF
PROJECT No.: 17157

DWG TITLE:
PLUMBING
DETAILS

SHEET No.
P-3A