


A TERRAZZO STAIR A DETAIL
1 1/2" = 1'-0"

B TERRAZZO STAIR TREAD DETAIL
3" = 1'-0"


C DECORATIVE GUARDRAIL DETAIL
3/4" = 1'-0"

D STAIR A MIDDLE STRINGER HANDRAIL DETAIL
1/2" = 1'-0"

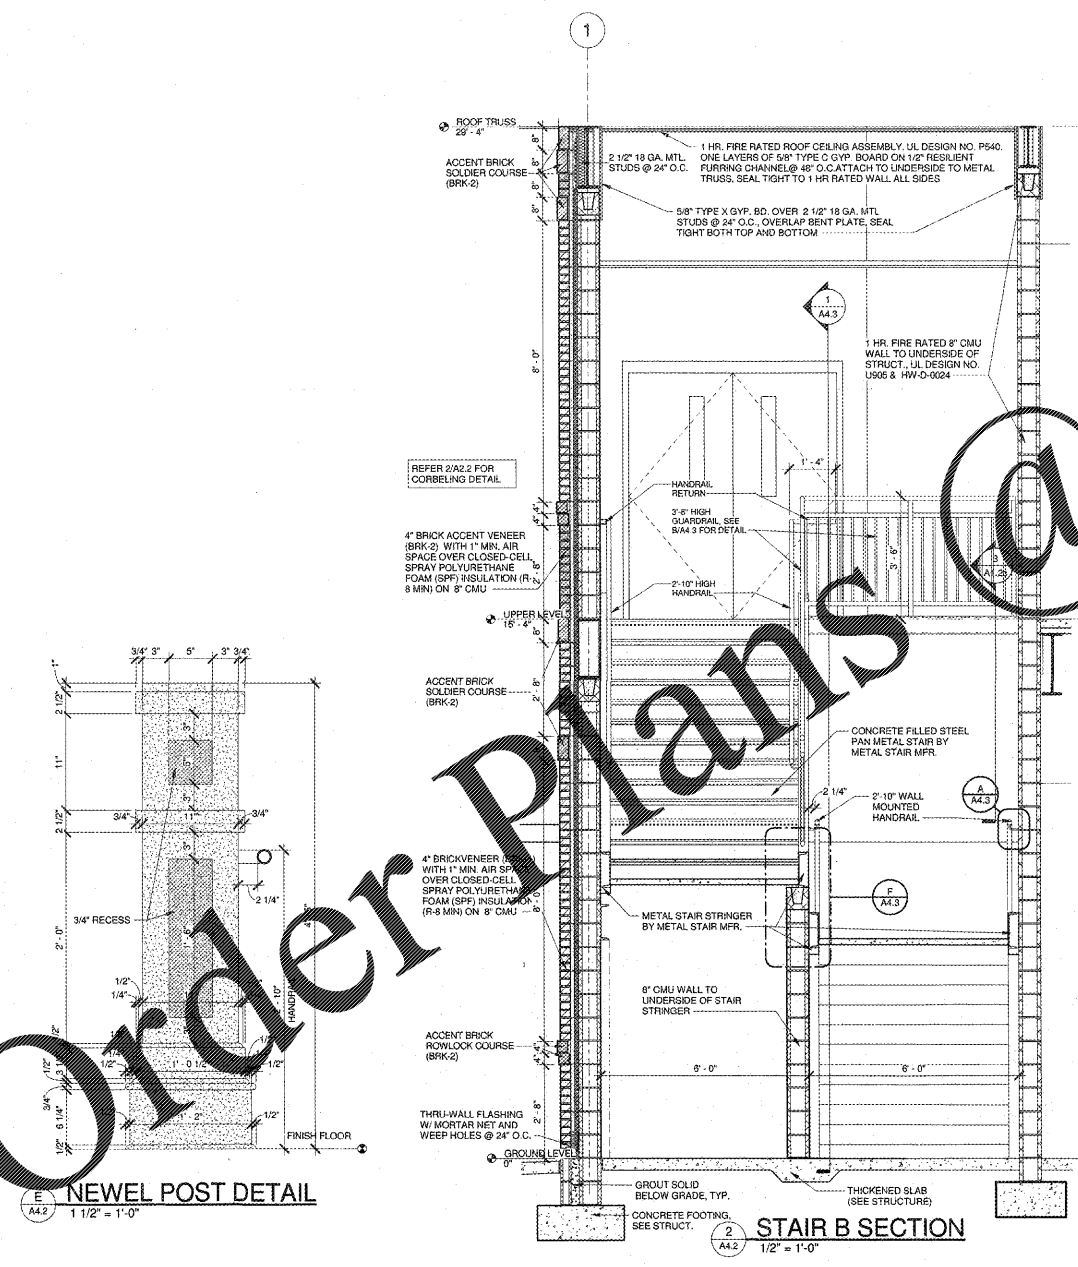

E NEWEL POST DETAIL
1 1/2" = 1'-0"

F STAIR B SECTION
1/2" = 1'-0"

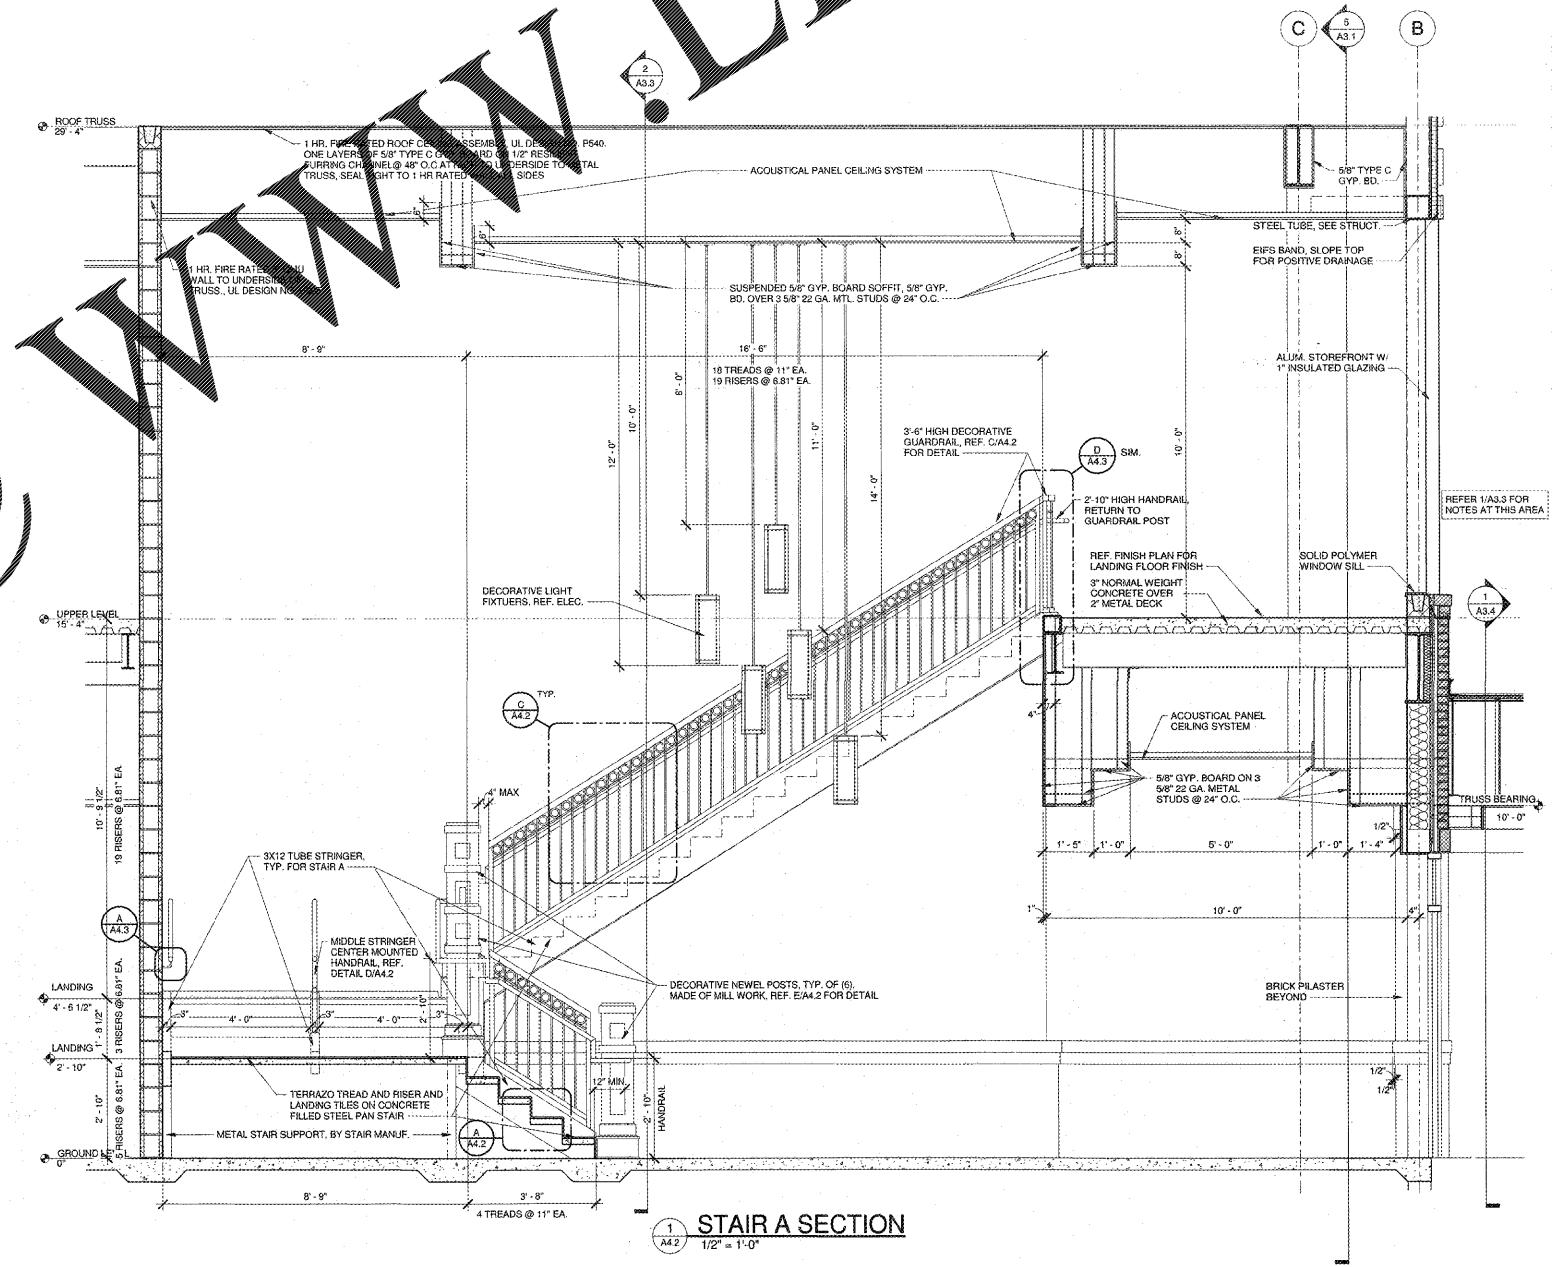

1 STAIR A SECTION
1/2" = 1'-0"

WWW.LDILINE.COM

ROBERTSON INDIA ROOF ARCHITECTS ENGINEERS
3468 Prontos Ridge Rd. Suite 275 - A Marietta, GA. 30065
770.474.2000 / www.rif.com

(Facility No. 042-0196)
Dawson County College and Career Academy
Dawsonville, Georgia
Dawson County Schools
Overall Squarefootage = 35,800 SF
FFY = 025

REVISIONS

NO.	DATE	DESCRIPTION

STAR SECTIONS AND DETAILS

DATE: 05-07-2018
PROJECT NUMBER: 17-303
SHEET NUMBER: **A4.2**