




Order Plans @ www.LDILine.com

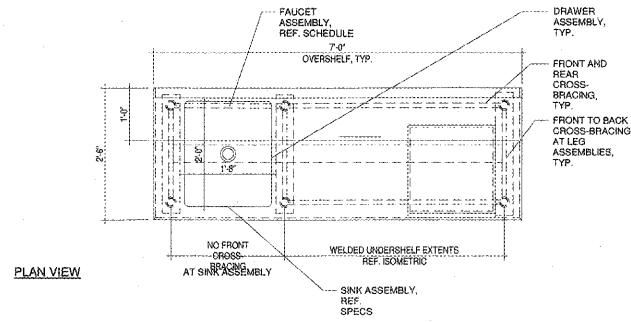

PLAN VIEW

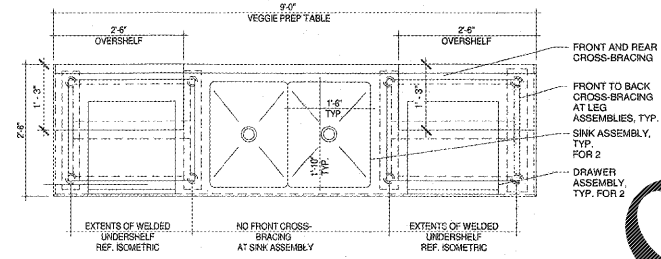


PLAN VIEW

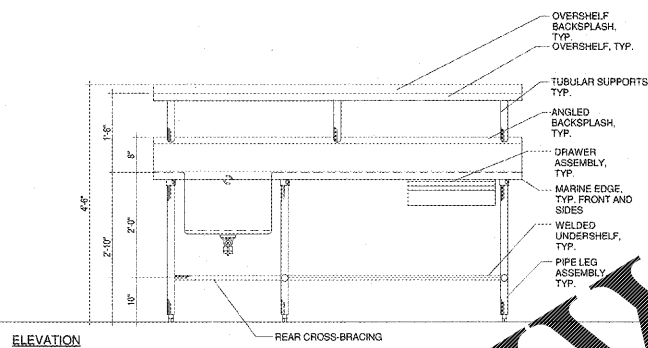

ELEVATION


1 MEAT PREP TABLE WITH SINK
FS1.2 SCALE: 3/4" = 1'-0" ITEM NO. K8

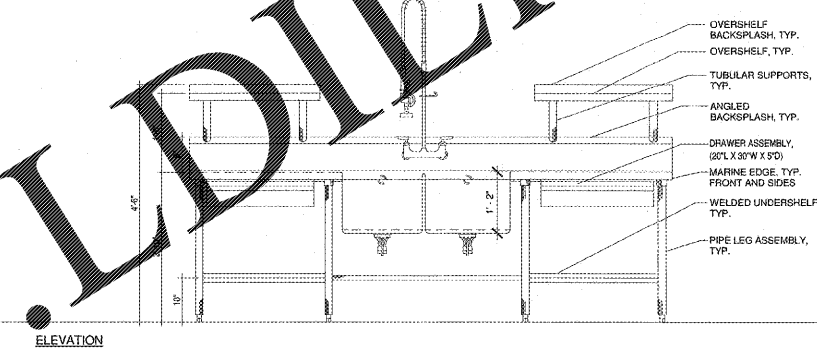

ELEVATION

2 VEGGIE PREP TABLE WITH SINKS
FS1.2 SCALE: 3/4" = 1'-0" ITEM NO. K10

ROBERSON DIXIE ROOF ARCHITECTS ENGINEERS
3460 Preston Ridge Road, Suite 275, Marietta, GA 30066
770.574.2600 / www.rde.com

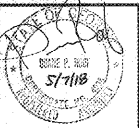

(Faculty No. 042-0198)

Dawson County College and Career Academy
Dawsonville, Georgia

For: Dawson County Schools
Overall Square Footage = 35,800 SF
L.P.E. = 1025

REVISIONS

FOOD SERVICE EQUIPMENT DETAILS

DATE: 05-07-2018

PROJECT NUMBER: 17-303

SHEET NUMBER

FS-1.2