

NO.	REVISIONS



FOUNDATION SECTIONS & DETAILS

DATE: 05-07-2018

PROJECT NUMBER: 17-303

SHEET NUMBER:

S3.4

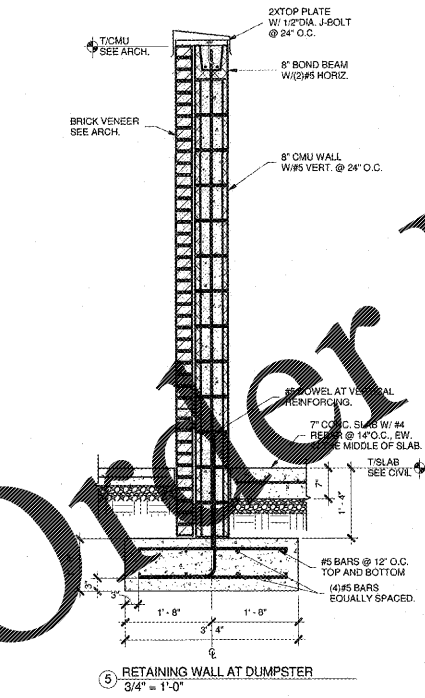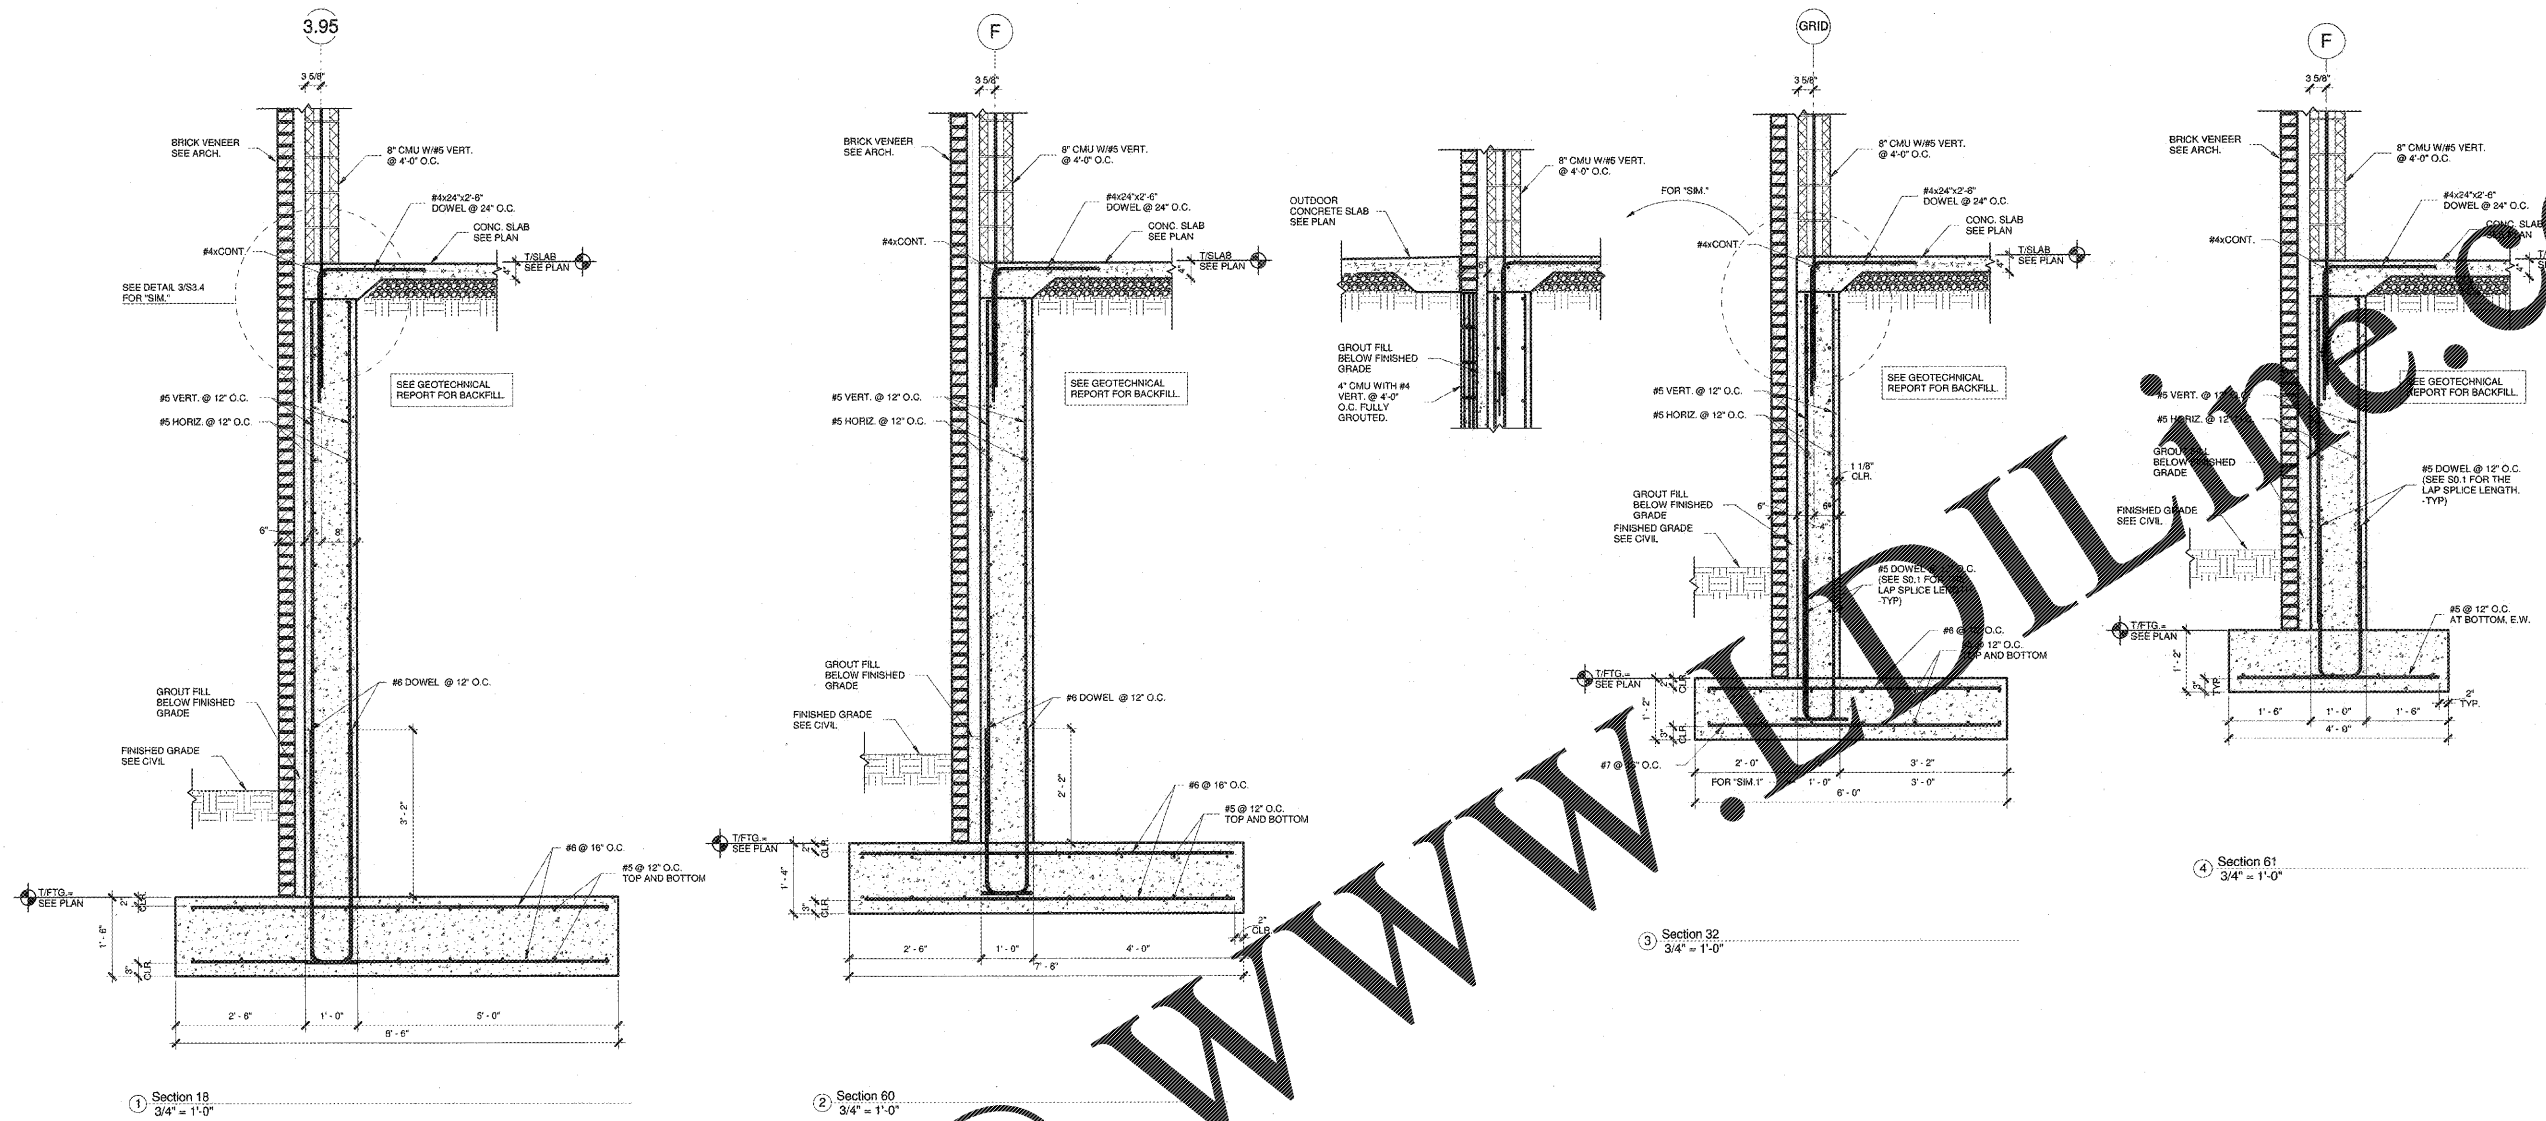

Order Plans @ www.wideline.com