


SITE UTILITY NOTE:  
PLUMBER CONTRACTOR SHALL COORDINATE THE LOCATION OF ALL PIPING FOR CONNECTION TO THE SITE UTILITY AS SHOWN ON UTILITY PLAN. THIS CONTRACTOR SHALL MAKE FINAL CONNECTION TO THE RECEIVING UTILITY.

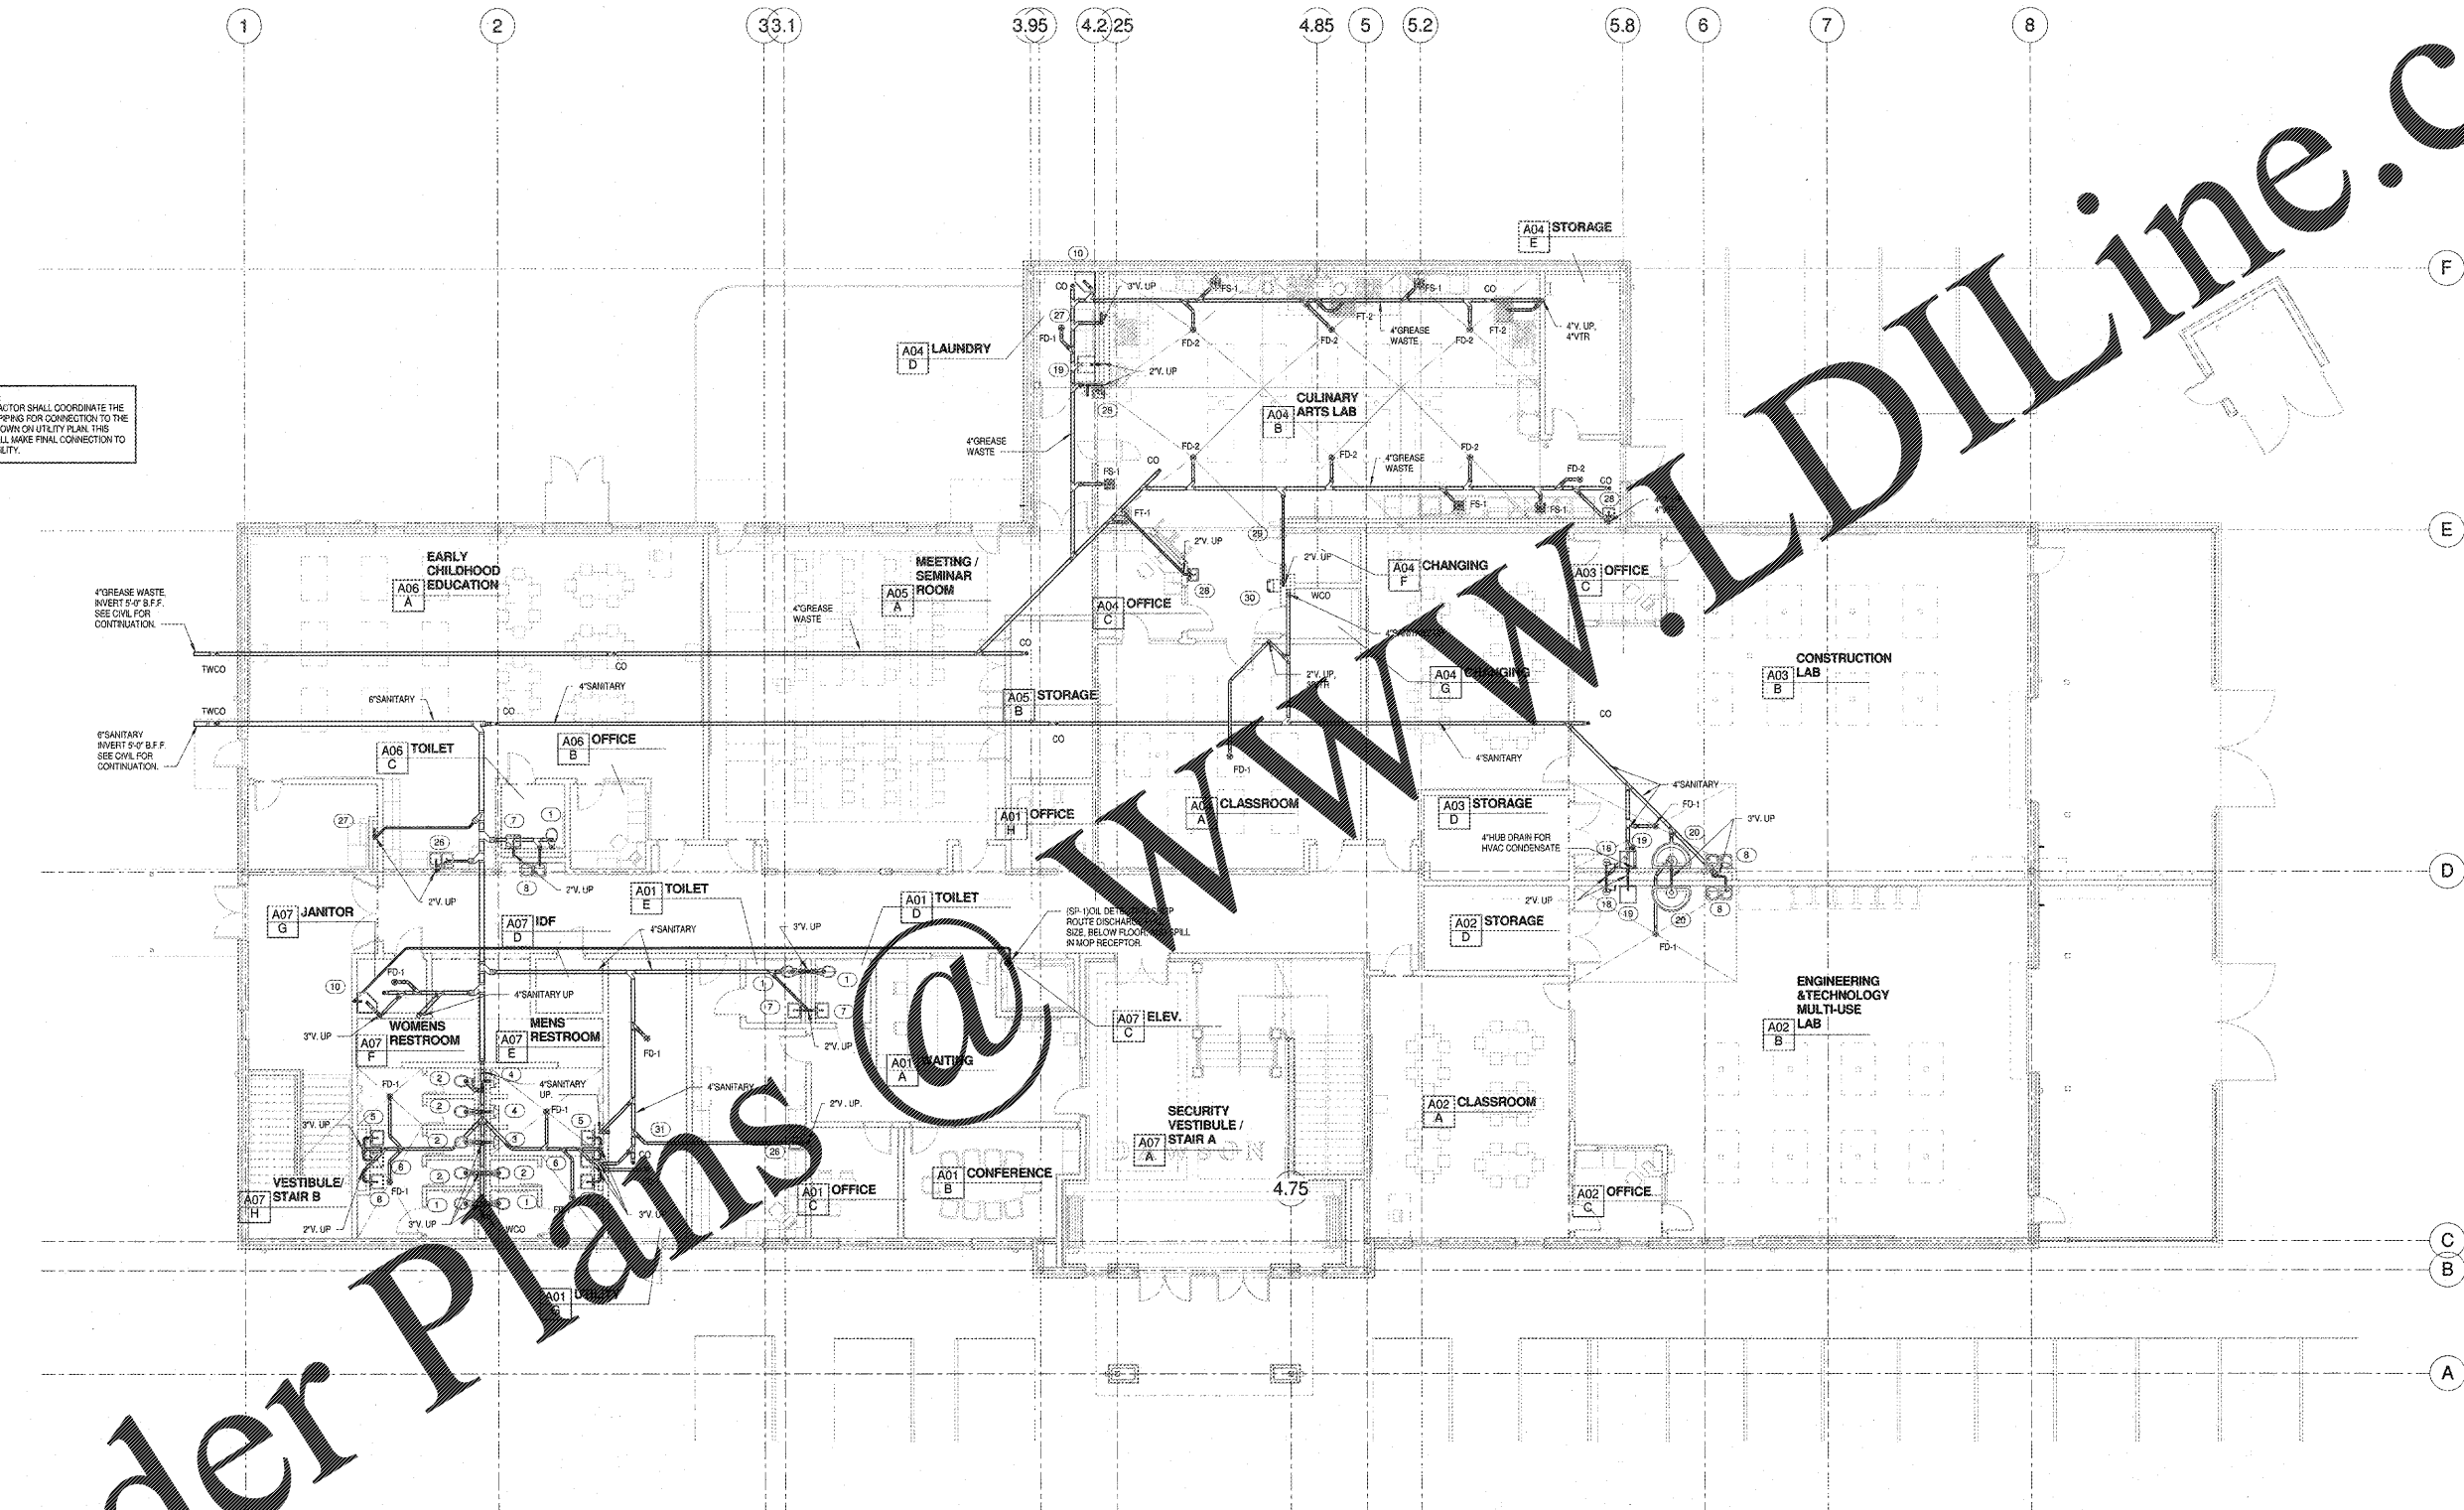

SANITARY NOTES:  
1. CONTRACTOR SHALL ROUTE ALL (SANITARY) VENT TO BACK SIDE OF THE ROOF. COORDINATE LOCATION WITH ARCHITECTURAL DRAWINGS.  
2. VENT THRU ROOF TERMINATIONS SHALL TERMINATE MINIMUM 18\"/>

1  
P1.1  
SANITARY FLOOR PLAN - LOWER LEVEL  
1/8" = 1'-0"

Order Plans @ WWW.LDILine.com



(Facility No. 642-0198)  
**Dawson County College and Career Academy**  
Dawsonville, Georgia  
**Dawson County Schools**  
Overall Square Footage = 35,800 SF  
FTE = 1023

NO.	REVISIONS