

INDIVIDUAL ARCHITECTURAL
REGISTRATION NO.:
3456

SHEETS BEARING THIS SEAL ARE
AUTHENTICATED. RESPONSIBILITY FOR
ALL OTHER PLANS, SPECIFICATIONS
OR INSTRUMENTS ARE DISCLAIMED.

O'Reilly AUTO PARTS
CORPORATE OFFICES
233 SOUTH PATTERSON
SPRINGFIELD, MISSOURI 65802
(417) 862-2674 TELEPHONE

PROJECT: (ADDITION)
O'REILLY AUTO PARTS STORE
2730 HIGHWAY 80 EAST
PEARL, MISSISSIPPI
SITE DEVELOPMENT DETAILS


Buddy Webb, NCARB, AIA
Architect - Consultant
3057 EAST CAIRO
SPRINGFIELD, MISSOURI 65802
(417) 877-1385 TELEPHONE
(417) 877-9736 FAX

DRAWN BY: EW
CHECKED BY: RV
DATE: 04/26/18
REVISION:
PROJECT NUMBER:
PEA-0994
SHEET NUMBER:

C2.2


© COPYRIGHT 2018 — DESIGNS, DRAWINGS AND SPECIFICATIONS ARE INSTRUMENTS OF SERVICE AND ARE THE PROPERTY OF THE DESIGN PROFESSIONAL. REPRODUCTION PROHIBITED WITHOUT THE EXPRESSED WRITTEN CONSENT OF THE DESIGN PROFESSIONAL.

PROVIDE CONTROL JOINTS AT
12'-0" O.C. (25% SLAB THICKNESS)

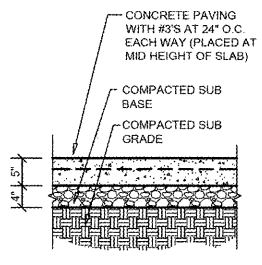


1 CONCRETE (STANDARD DUTY) PAVING SECTION
C2.2 SCALE: 3/4" = 1'-0"

PROVIDE CONTROL JOINTS AT
12'-0" O.C. (25% SLAB THICKNESS)

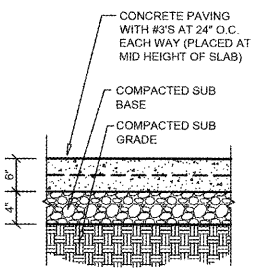


2 CONCRETE (HEAVY DUTY) PAVING SECTION
C2.2 SCALE: 3/4" = 1'-0"

PROVIDE CONTROL JOINTS AT
10'-0" O.C. (25% SLAB THICKNESS)

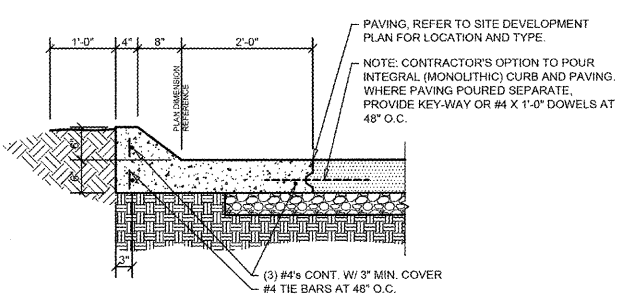

3 CONCRETE CURB SECTION
C2.2 SCALE: 3/4" = 1'-0"


PROVIDE TOOLED CONTROL JOINTS AT 6' O.C. (25% SLAB THICKNESS) AND ISOLATION JOINTS AT 24' O.C., UNLESS OTHERWISE NOTED.

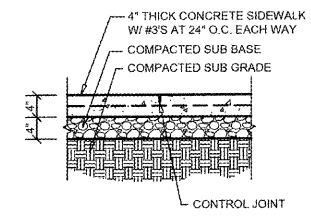

5 CONCRETE SIDEWALK SECTION
C2.2 SCALE: 3/4" = 1'-0"

6 (NOT USED)
C2.2 SCALE: 3/4" = 1'-0"

4 (NOT USED)
C2.2 SCALE: 3/4" = 1'-0"

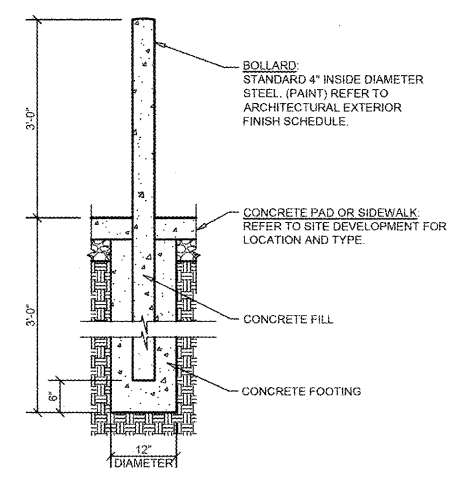

7 STEEL BOLLARD SECTION
C2.2 SCALE: 3/4" = 1'-0"

Order Plans @ www.LDILine.com