

GENERAL NOTES

- A REFER TO PROJECT MANUAL FOR ADDITIONAL REQUIREMENTS.
- B DIMENSIONS ARE TO ROUGH FACE OF CONCRETE, FRAMING, OR CENTER LINE OF STRUCTURE UNLESS OTHERWISE INDICATED.
- C REFER TO CIVIL DRAWINGS FOR ADDITIONAL REQUIREMENTS.
- D REFER TO ARCHITECTURAL EXTERIOR FINISH SCHEDULE FOR MATERIAL TYPES, COLORS, AND FINISHES UNLESS OTHERWISE INDICATED PROVIDE FINISHES AS FOLLOWS:
 1. ALL NON-GALVANIZED METAL PARTS TO BE PRIMERED AND PAINTED (2) COATS SHERWIN WILLIAMS SPECTRUM "HUNT" 1000 "BY".
 2. POLYMER COMPOSITE MATERIALS SHOULD BE EQUAL TO "TREX" SELECT SERIES "PEBBLE GRAY". FINAL COLOR TO BE SELECTED BY OWNER FROM MANUFACTURER'S STANDARD.



O'Reilly AUTO PARTS
 CORPORATE OFFICES
 233 SOUTH PATTERSON
 SPRINGFIELD, MISSOURI 65802
 (417) 862-2674 TELEPHONE



PROJECT: (ADDITION)
O'REILLY AUTO PARTS STORE
 2730 HIGHWAY 80 EAST
 PEARL, MISSISSIPPI

Buddy Webb, NCARB, AIA
Architect - Consultant
 3057 EAST CAIRO
 SPRINGFIELD, MISSOURI 65802
 (417) 877-1386 TELEPHONE
 (417) 877-9736 FAX


DRAWN BY: **EW** CHECKED BY: **RV**
 DATE: **04/26/18**
 REVISION:
 PROJECT NUMBER: **PEA-0994**
 SHEET NUMBER:

C2.3


REPRODUCTION PROHIBITED WITHOUT THE EXPRESSED WRITTEN CONSENT OF THE DESIGN PROFESSIONAL. © COPYRIGHT 2018 1 DESIGNS, DRAWINGS AND SPECIFICATIONS ARE INSTRUMENTS OF SERVICE AND ARE THE PROPERTY OF THE DESIGN PROFESSIONAL.

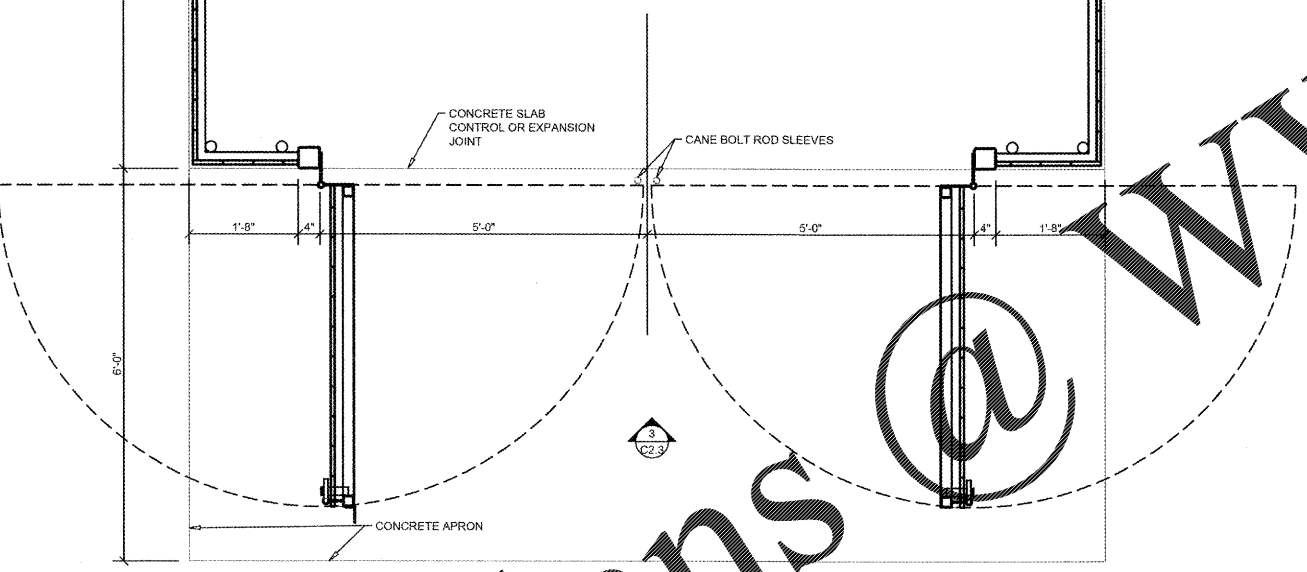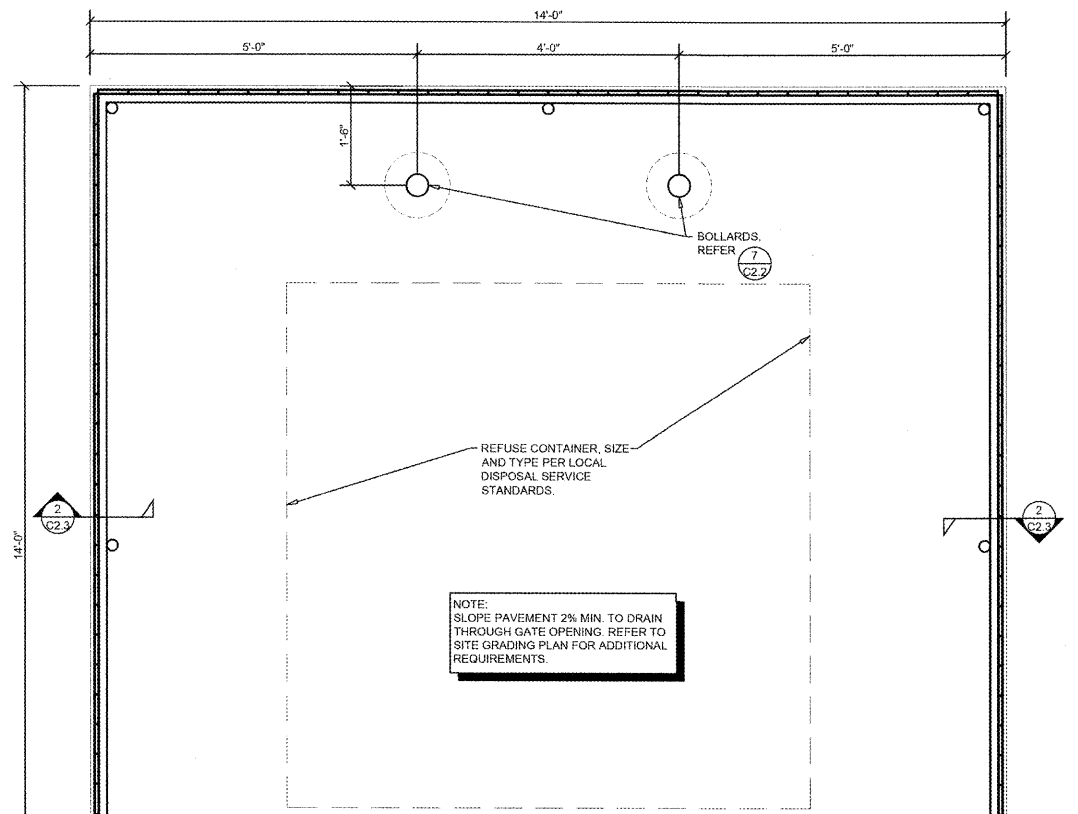


1 POLYMER COMPOSITE MATERIAL SCREEN FENCE REFUSE ENCLOSURE PLAN
 SCALE: 3/4" = 1'-0"

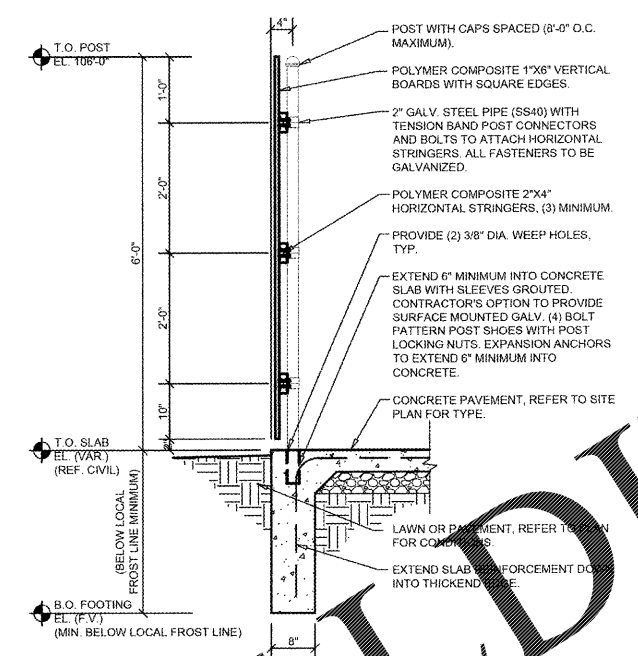

2 SCREEN FENCE SECTION
 SCALE: 1/2" = 1'-0"

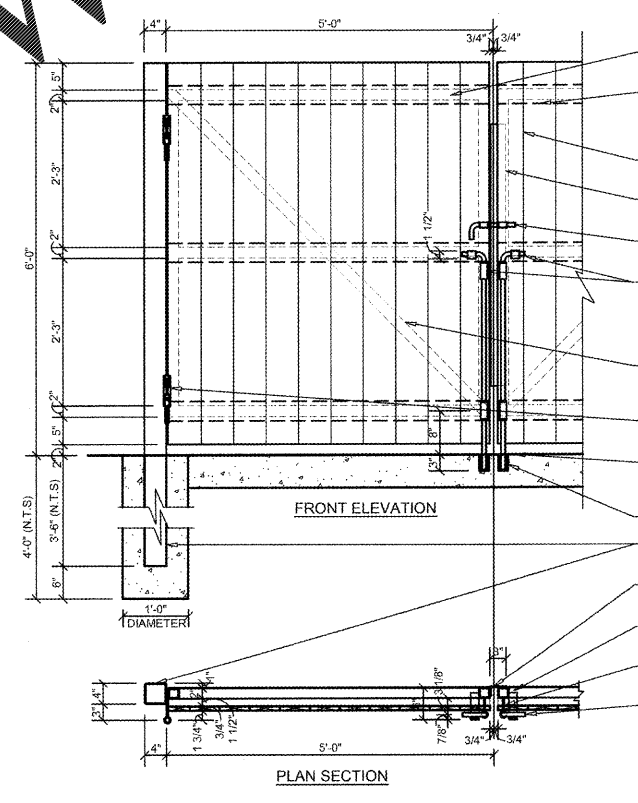

3 SCREEN FENCE GATE DETAILS
 SCALE: 3/4" = 1'-0"

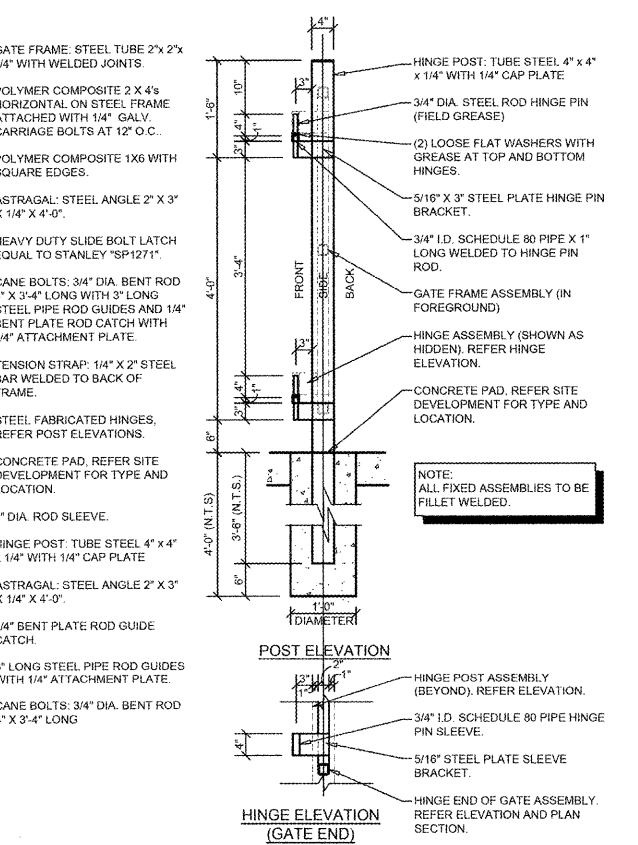

Order Plans

WWW.LDLine.com