




**** NOTE ****

CONTRACTOR IS RESPONSIBLE FOR COMPARING THE STORM AND SANITARY SEWER SCHEDULES WITH THE PROFILES FOR THE STORM AND SEWER LINES AND INFORMING THE ENGINEER OF ANY CONFLICTS OR DISCREPANCIES PRIOR TO COMMENCEMENT OF CONSTRUCTION.

Where shown below,
 Call before you dig.

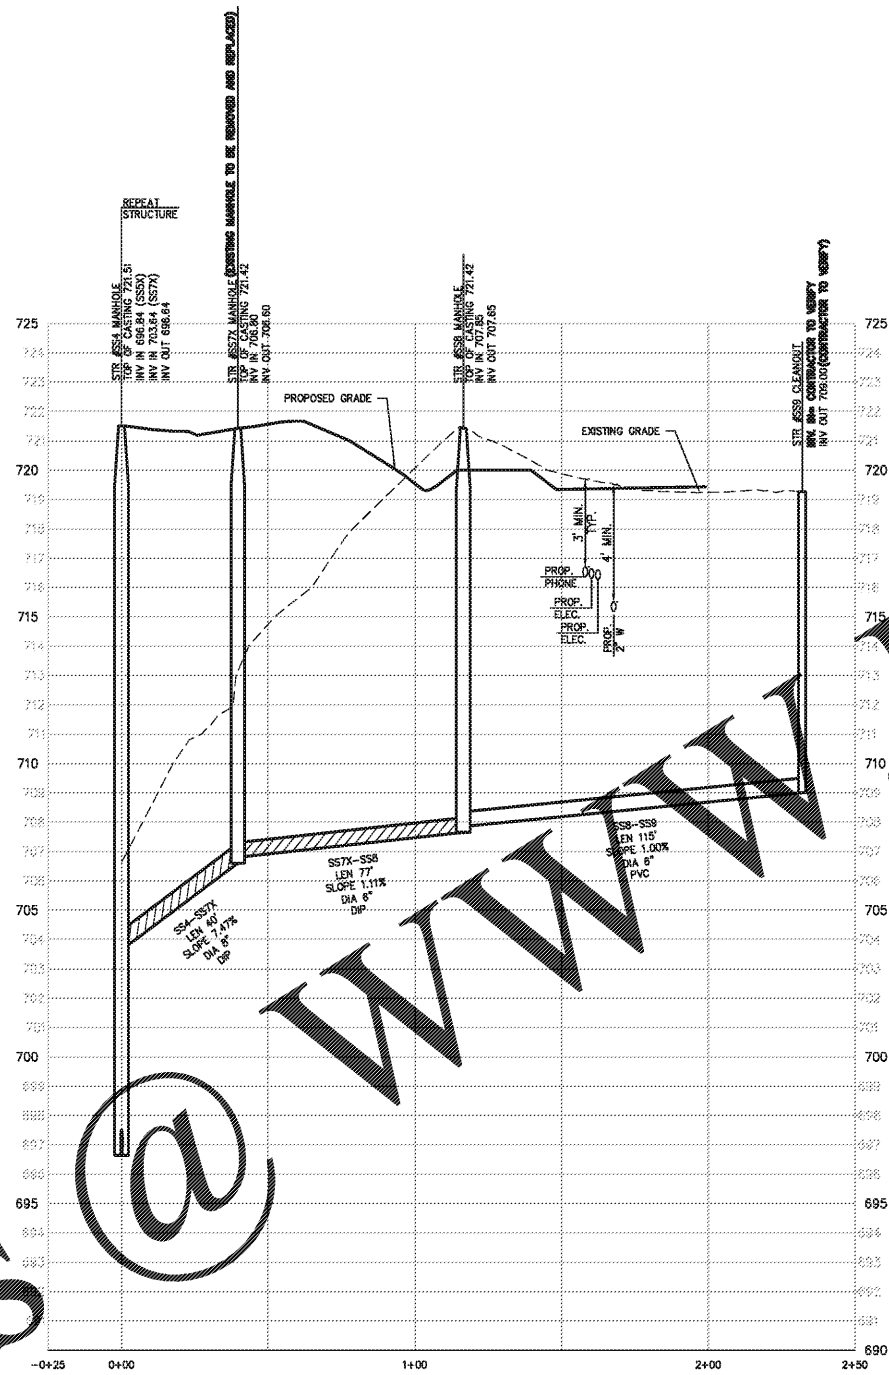

SS4 THRU SS9
 scale: 1"=30' horizontal
 1"=3' vertical

**SANITARY SEWER
 PROFILES**

REVISIONS	BY

DRAWN BY SCR
 CHECKED BY THH
 DATE 08/27/2018
 SCALE 1"= 30'
 JOB No. 17-CE-015
 SHEET NUMBER

SS-2

Project Title
**PROPOSED BURGER KING
 COVINGTON, GA**
 BY: **PREMIER HOLDINGS OF GEORGIA, LLC
 MONTGOMERY, AL**

GSWCC# 22364

WOLVERTON
 Engineering, Surveying, & Construction
 6745 Sugarloaf Parkway • Suite 100 • Duluth, Georgia 30017
 Phone: 770.420.1000
 Fax: 770.420.1001
 www.wolverton.com

OUT TO BID