



USER: shnell\robinsen - Jul 03, 2018 - 2:04pm
 Z:\V\Project Data\Projects\2017\17-CE-015 Covington GA Premier Kings\CE\Production Drawings\17-CE-015 Main.dwg - LAYOUT: ST-2 METRICK

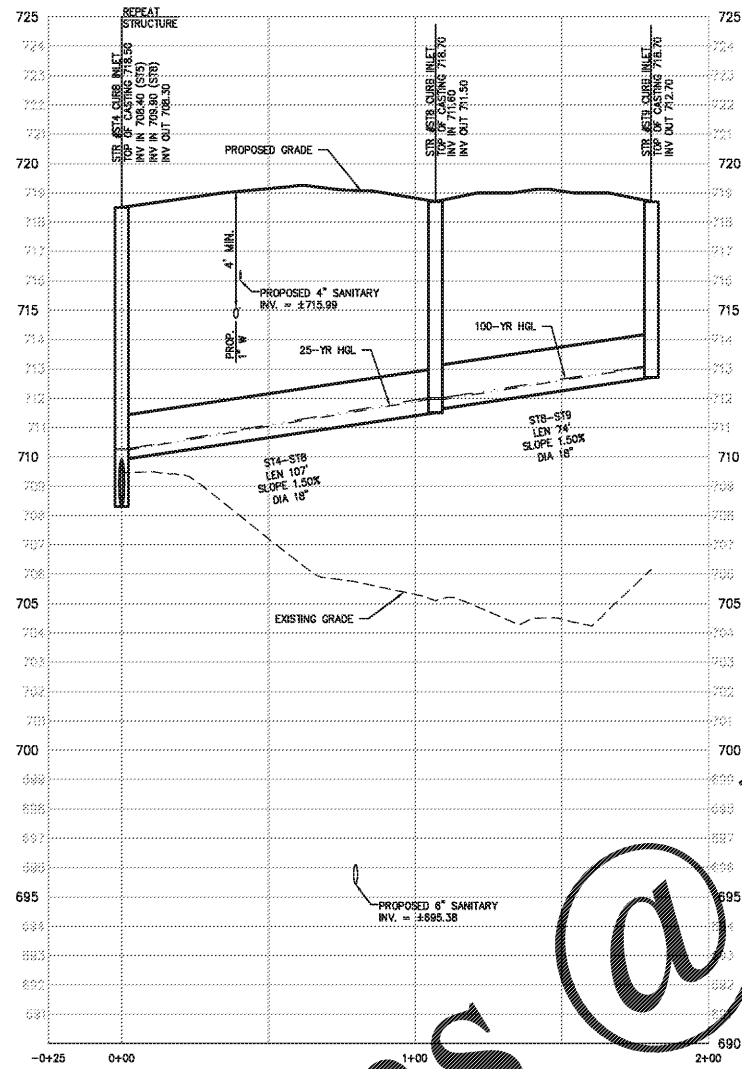

ST4 THRU ST9
 scale: 1"=30' horizontal
 1"=3' vertical

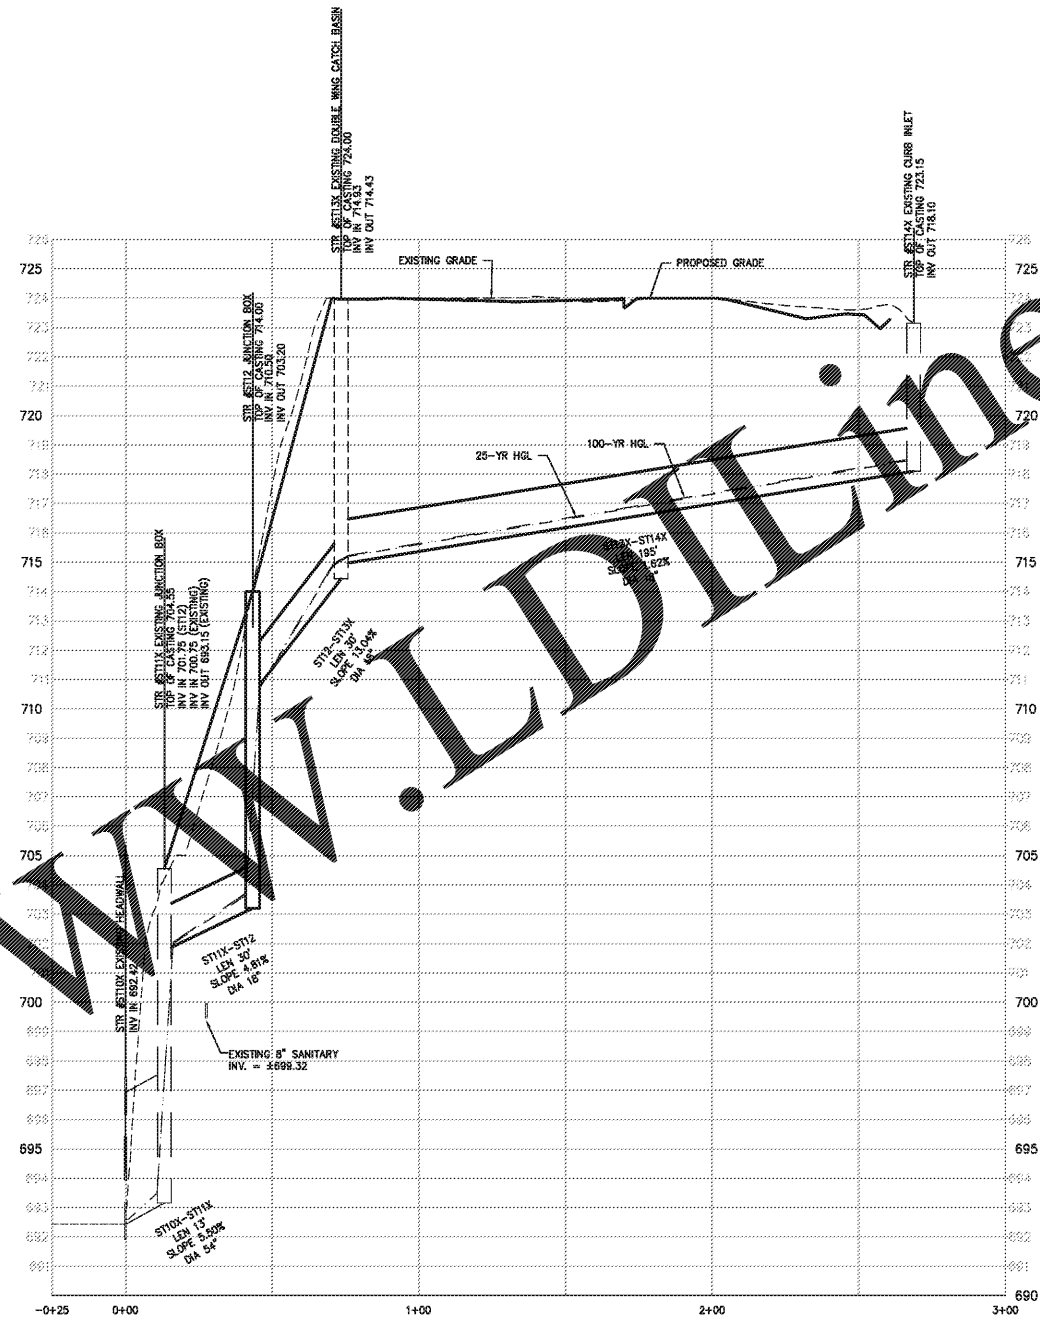

ST10X THRU ST14X
 scale: 1"=30' horizontal
 1"=3' vertical



**** NOTE ****
 CONTRACTOR IS RESPONSIBLE FOR COMPARING THE STORM AND SANITARY SEWER SCHEDULES WITH THE PROFILES FOR THE STORM AND SEWER LINES AND INFORMING THE ENGINEER OF ANY CONFLICTS OR DISCREPANCIES PRIOR TO COMMENCEMENT OF CONSTRUCTION.

**STORM SEWER
 PROFILES**

DRAWN BY SCR
 CHECKED BY THH
 DATE 08/27/2018
 SCALE 1"= 60'
 JOB No. 17-CE-015
 SHEET NUMBER

ST-2

REVISIONS	BY

Project Title
**PROPOSED BURGER KING
 COVINGTON, GA**
 BY: PREMIER HOLDINGS OF GEORGIA, LLC
 MONTGOMERY, AL

GSWCC# 22364

WOLVERTON
 Engineering, Inc.
 6745 Sugarloaf Parkway • Suite 100 • Duluth, Georgia 30017
 www.wolvertoninc.com

WWW.LDLINE.COM

@

OUT TO BID