



USER: shnell\robinnen - Jul 03, 2018 - 2:06pm  
 Z:\V\Project Data\Projects\2017\17-CE-015 Covington GA Premier Kings\CE\Production Drawings\17-CE-015 Main.dwg - LAYOUT: R-3 VERSION: -----

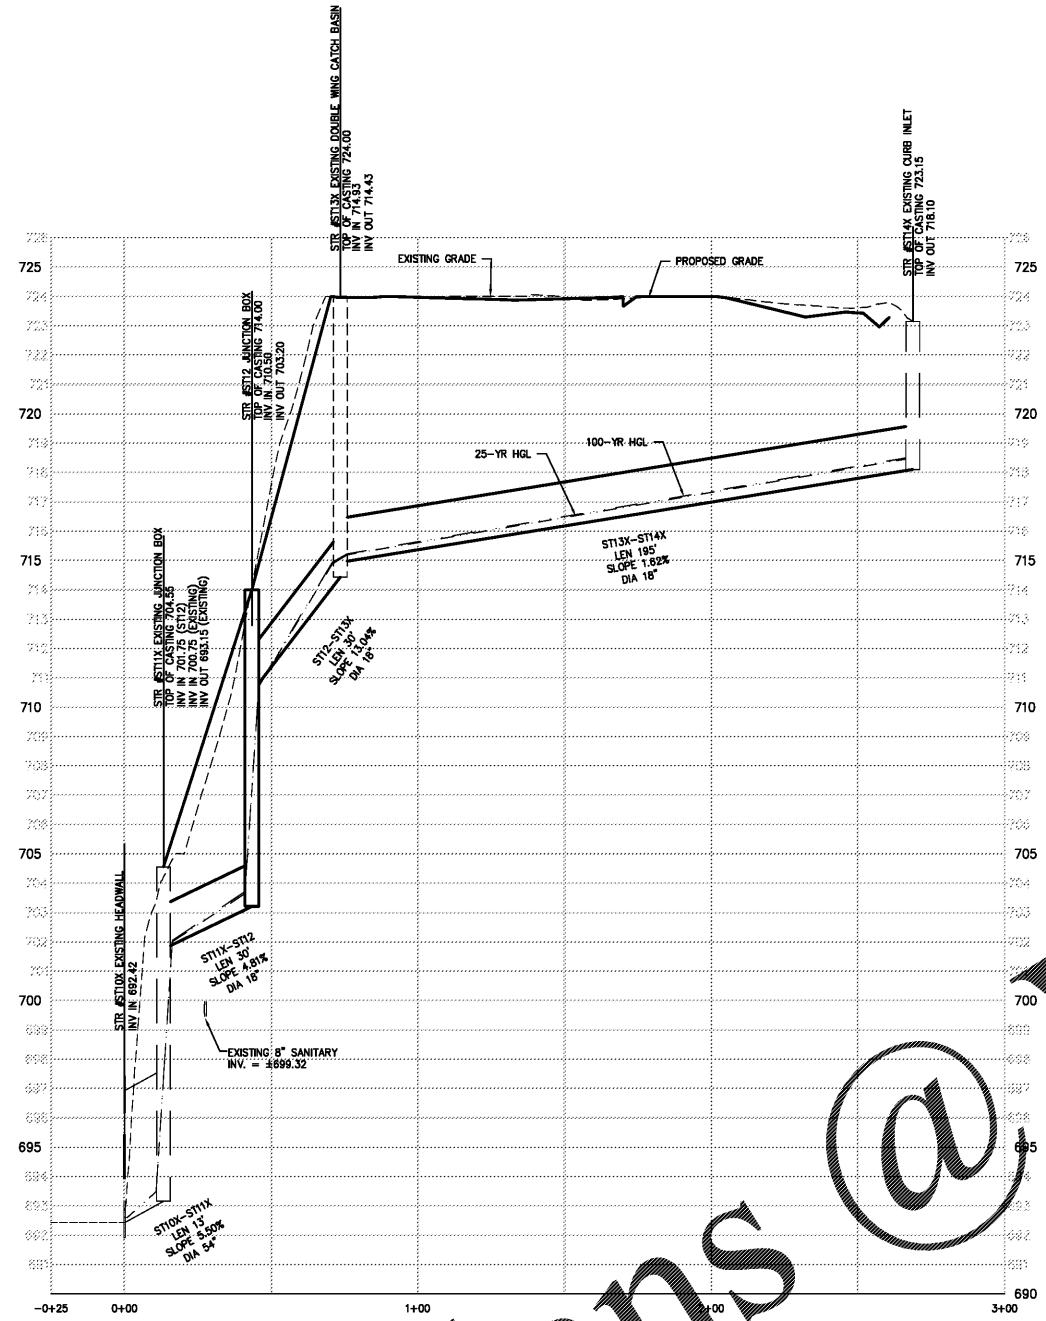


**ST10X THRU ST14X**  
 scale: 1"=30' horizontal  
 1"=3' vertical  
**STORM SEWER PROFILE**

**\*\* NOTE \*\***  
 CONTRACTOR IS RESPONSIBLE FOR COMPARING THE STORM AND SANITARY SEWER SCHEDULES WITH THE PROFILES FOR THE STORM AND SEWER LINES AND INFORMING THE ENGINEER OF ANY CONFLICTS OR DISCREPANCIES PRIOR TO COMMENCEMENT OF CONSTRUCTION.

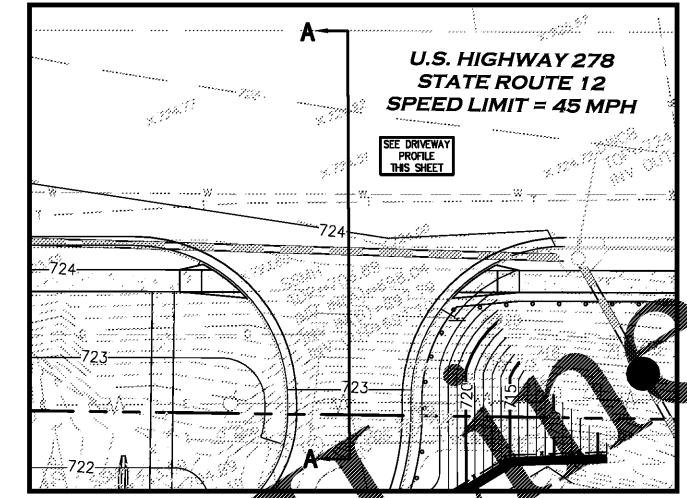

**DRIVEWAY PLAN VIEW**

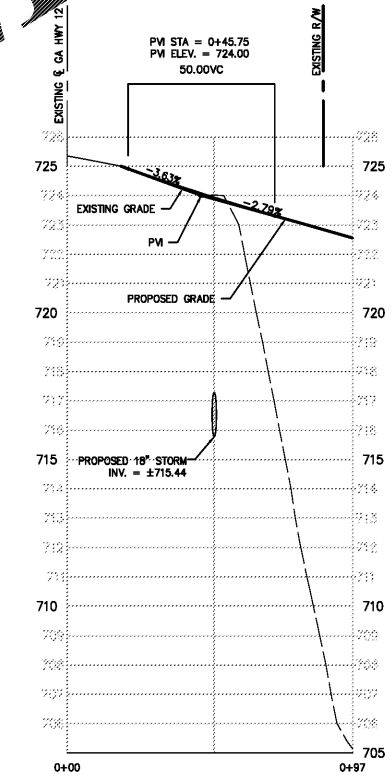

**PROPOSED DRIVEWAY PROFILE A-A**  
 scale: 1"=30' horizontal  
 1"=3' vertical

**GA HWY 12 ROAD  
 IMPROVEMENT PROFILES**

**W WOLVERTON**  
 ENGINEERING, ARCHITECTURE & CONSTRUCTION  
 6745 Sugarloaf Parkway • Suite 100 • Duluth, Georgia 30017  
 www.wolvertone.com

GSWCC# 22364  
 Project Title  
**PROPOSED BURGER KING  
 COVINGTON, GA**  
 BY: PREMIER HOLDINGS OF GEORGIA, LLC  
 MONTGOMERY, AL

REVISIONS	BY

DRAWN BY SCR  
 CHECKED BY THH  
 DATE 08/27/2018  
 SCALE 1"= 30'  
 JOB No. 17-CE-015  
 SHEET NUMBER

**R-3**

OUT TO BID