


**1 BUILDING SECTION**  
 SCALE: 1/4" = 1'-0"  
 EXTERIOR/INTERIOR FINISHES NOT SHOWN

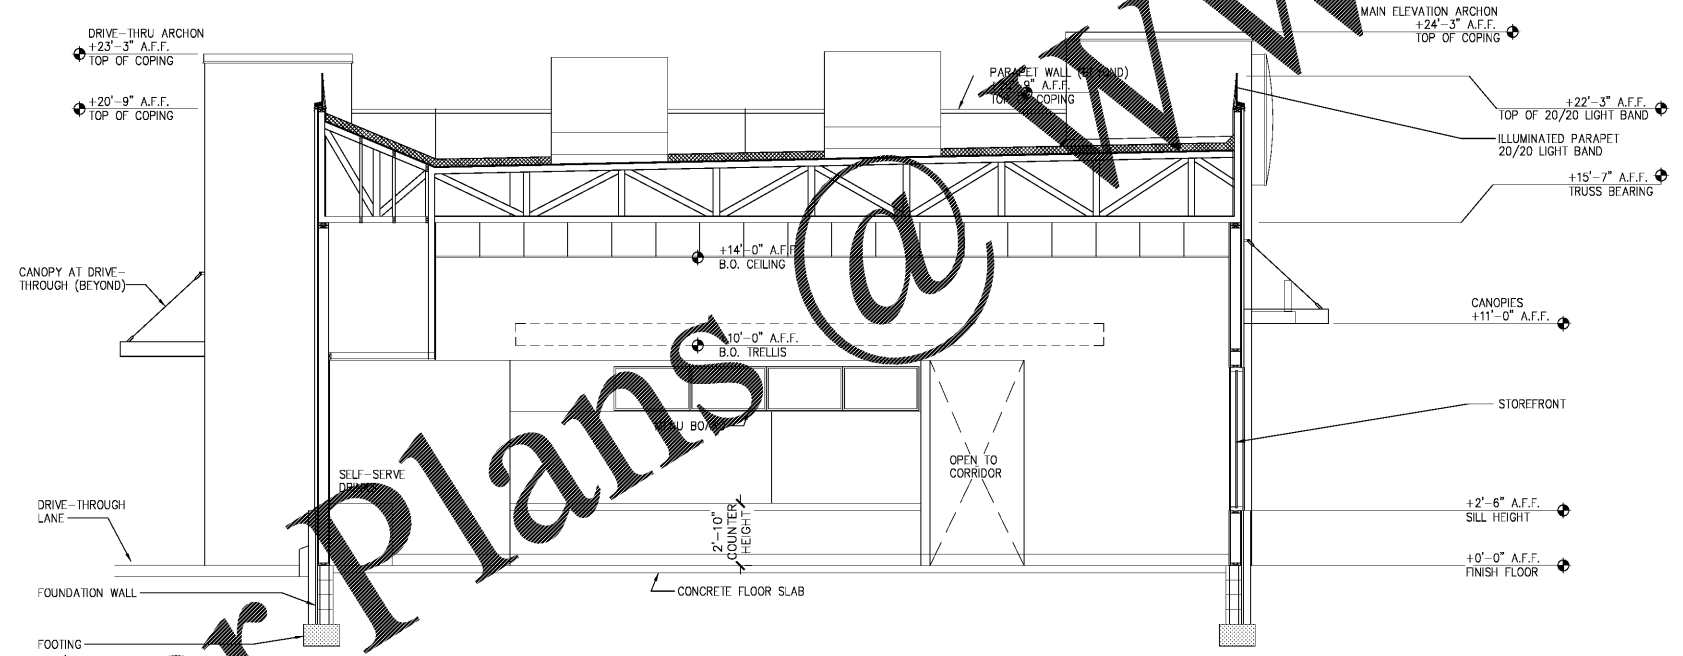

**BUILDING SECTION**  
 SCALE: 1/4" = 1'-0"  
 EXTERIOR/INTERIOR FINISHES NOT SHOWN

Order Plans @

WWW.DLINE.COM



PREMIER KINGS, INC.  
 5529 CARMICHAEL ROAD  
 MONTGOMERY, ALABAMA 36117  
 PHONE: (205) 833-1778  
 LINSEY@BKALABAMA.COM

2126 Morris Avenue  
 Birmingham, AL 35203  
 Phone: (205) 322-1778  
 email: info@jmhuck.com  
 www.jmhuck.com

**james m. huckestein**  
 architect, AIA  
 architecture • planning • interior design



BUILDING SECTIONS & INTERIOR ELEVATIONS