



A PARAPET LIGHT BAND DETAIL
SCALE: 3" = 1'-0"

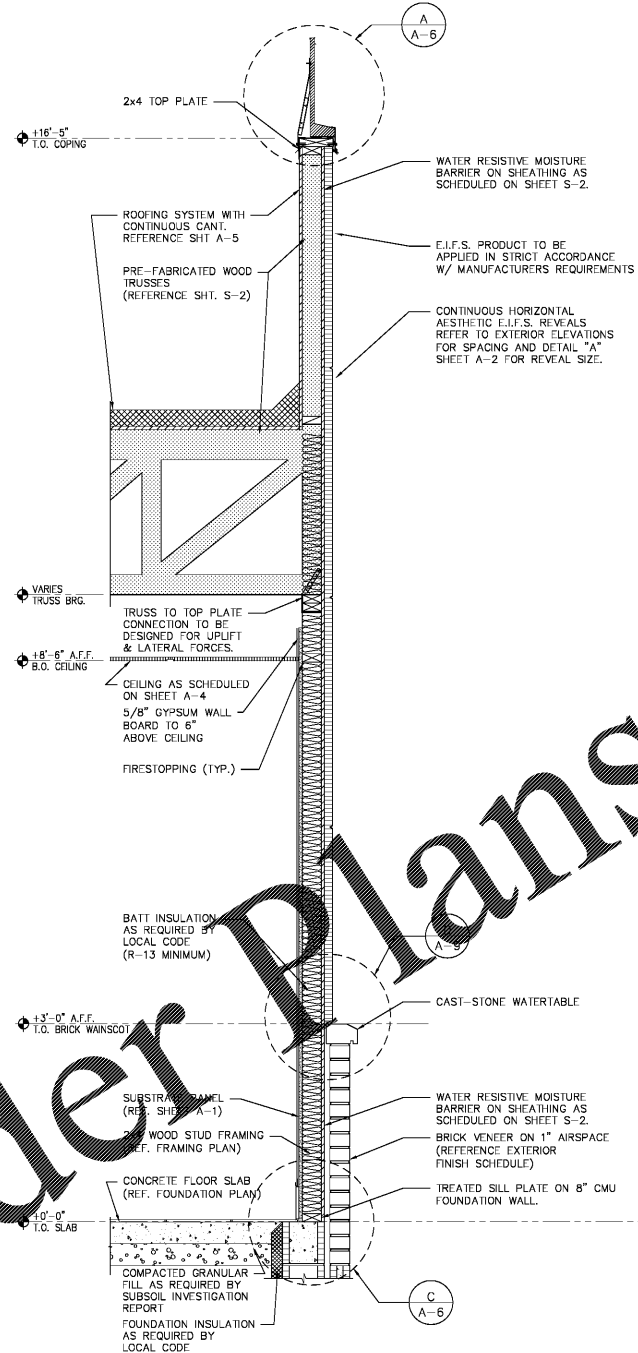


1 KITCHEN SIDE WALL
SCALE: 3/4" = 1'-0"



2 NOT USED
SCALE:

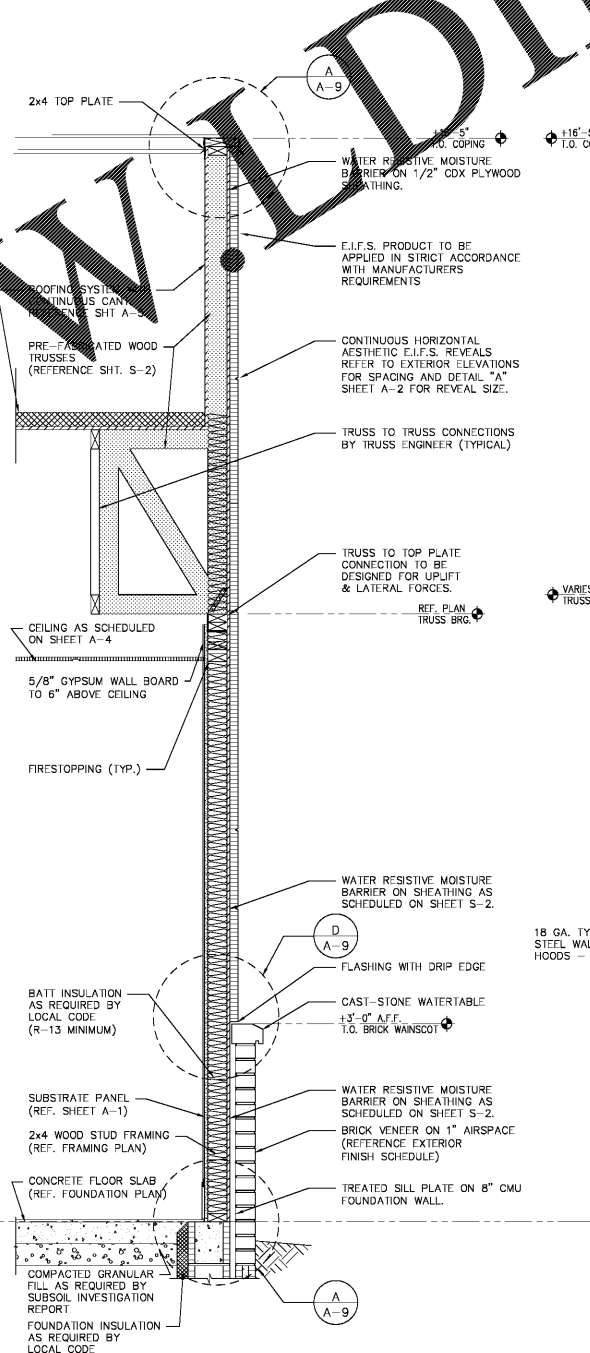

3 REAR KITCHEN WALL
SCALE: 3/4" = 1'-0"

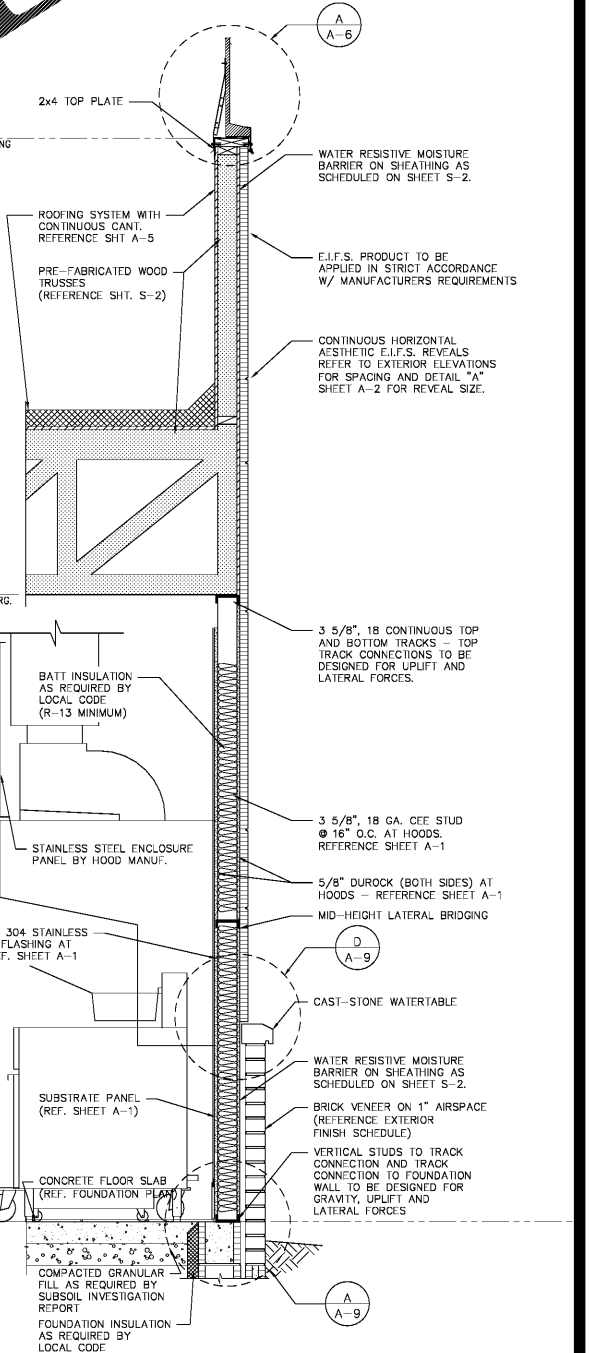

4 KITCHEN HOOD WALL
SCALE: 3/4" = 1'-0"

Order Plans @

WWW.DILine.com

DATE: 07/03/18
DRAWN BY: MRW
NO. DATE: 07/03/18
CHECKED BY: JASON
RELEASED FOR CONSTRUCTION: JED



PREMIER KINGS, INC.
5529 CARMICHAEL ROAD
MONTOMOERY, ALABAMA 36117
PHONE: (205) 834-1111
LINDSEY@KALABAMA.COM

2126 Monts Avenue
Birmingham, AL 35203
Phone: (205) 322-1751
Fax: (205) 322-1778
email: info@jha.com
www.jha.com

james m. huckestein
architect AIA
architecture • planning • interior design



PROJECT # 16026.07
RCC-60 20/20 WAIVER: APRIL 2015 DESIGN RELEASE
BURGER KING RESTAURANT
5300 U.S. Hwy 278
Covington, GA