




Order Plans @

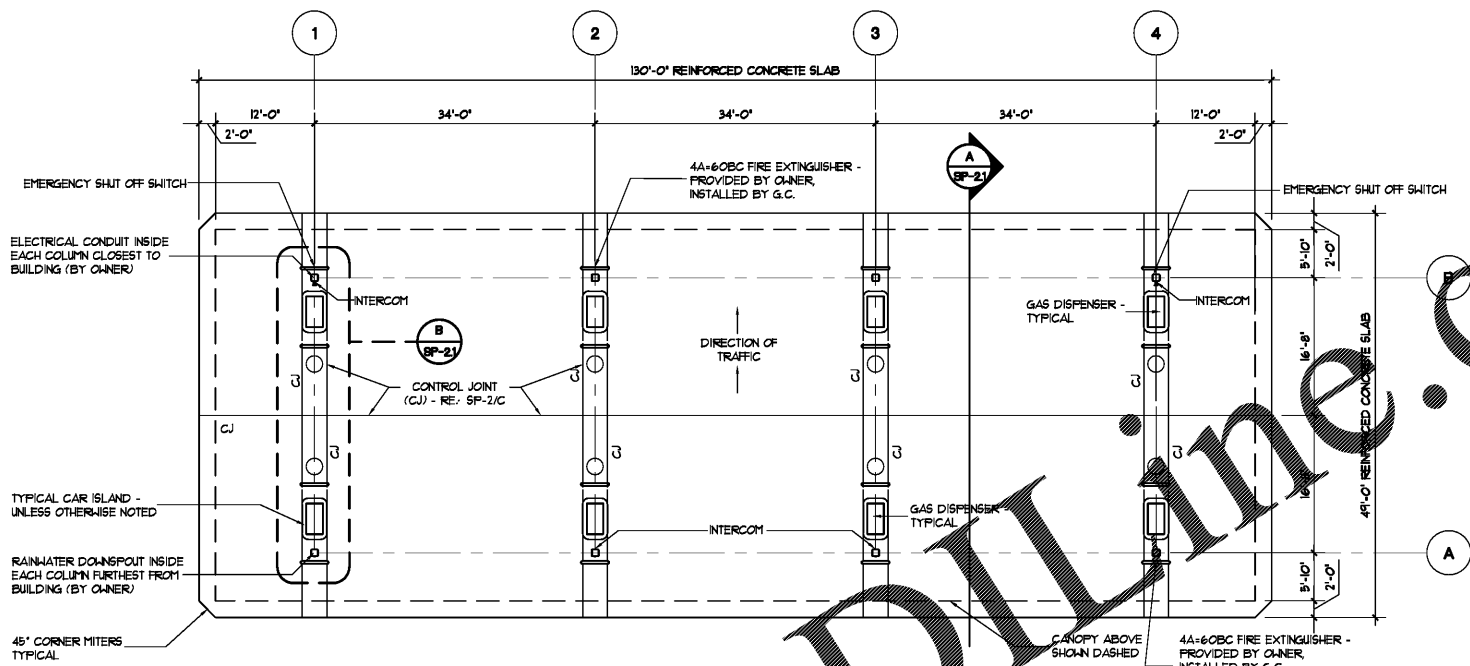

A CAR CANOPY PLAN
SCALE: 3/32" = 1'-0"
PROJECT NORTH

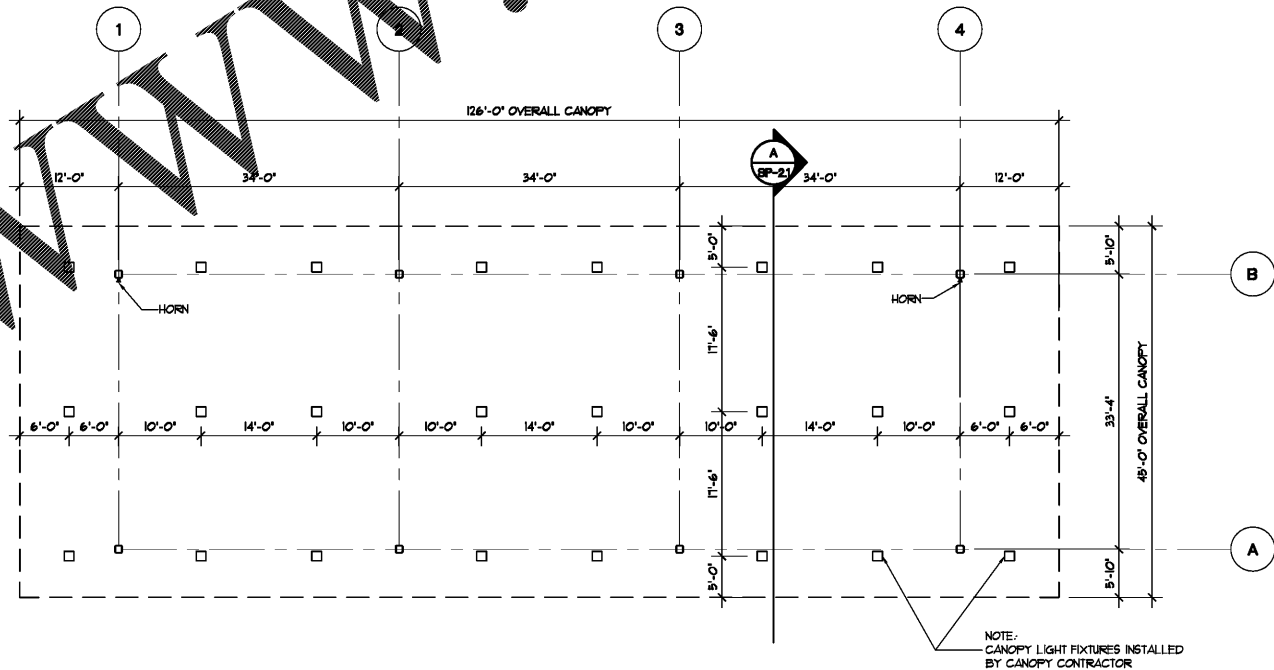

B CAR CANOPY SOFFIT PLAN
SCALE: 3/32" = 1'-0"
PROJECT NORTH

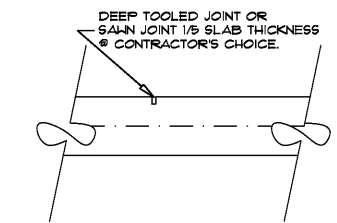

C CRACK JOINT
SCALE: NOT TO SCALE

WWW.LDLINE.COM

Pascal Aughtry & Associates, PC
405.463.3494
Fax 405.463.3493
837 East Bolton Road
Oklahoma City, OK 73114
pascal@ah.com



A NEW TRAVEL STOP
STORE NO. 735
CALHOUN, GA

Revisions:	
No.	Date

Project No.: LVS18735
Date: 05-22-18

Sheet No.:
SP-2