



A TRUCK ISLAND ELEVATION
SCALE: 3/8" = 1'-0"

PAINT ALL COLUMNS, EXPOSED CONDUITS, BUMPERS, AND CURB FACES BLACK (BY G.C.)

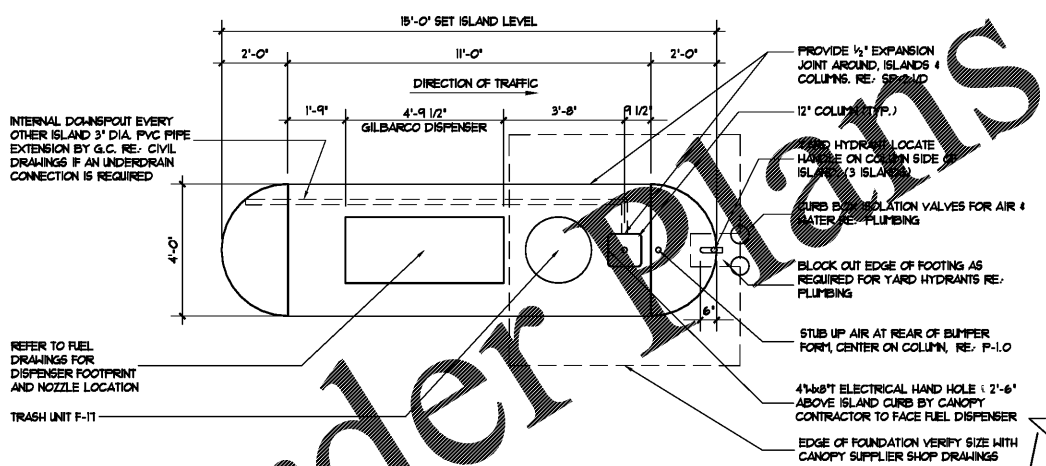


B TRUCK ISLAND PLAN
SCALE: 3/8" = 1'-0"

F CRACK JOINT
SCALE: 1" = 1'-0"

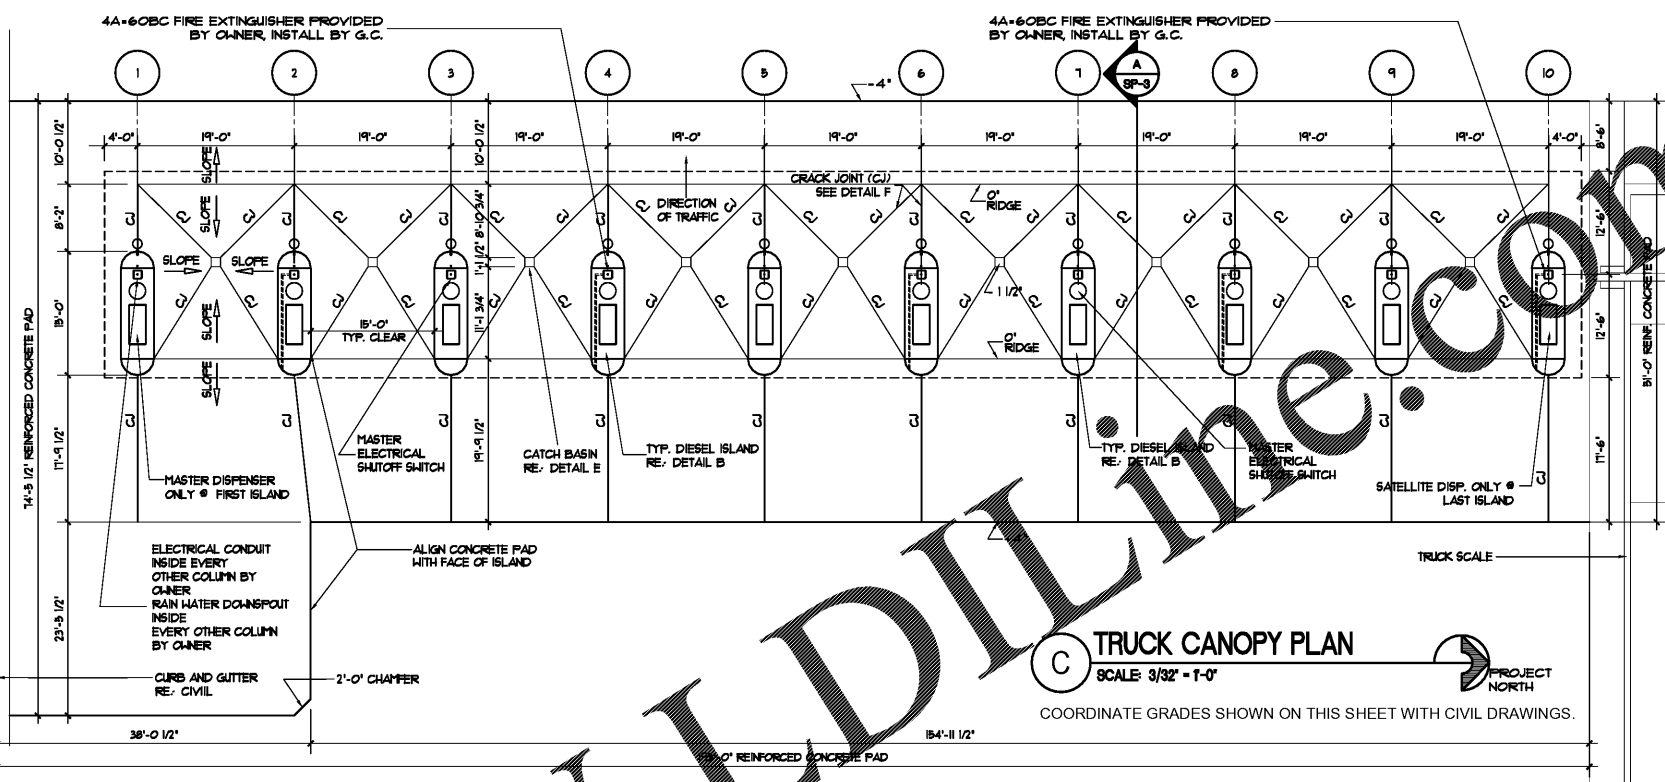


C TRUCK CANOPY PLAN
SCALE: 3/32" = 1'-0"


COORDINATE GRADES SHOWN ON THIS SHEET WITH CIVIL DRAWINGS.

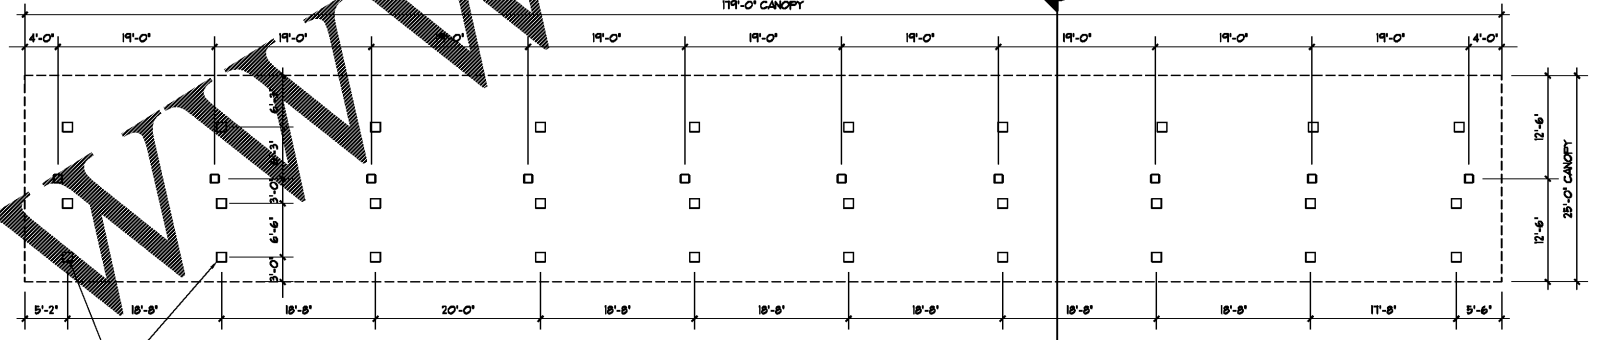

D TRUCK CANOPY SOFFIT PLAN
SCALE: 3/32" = 1'-0"

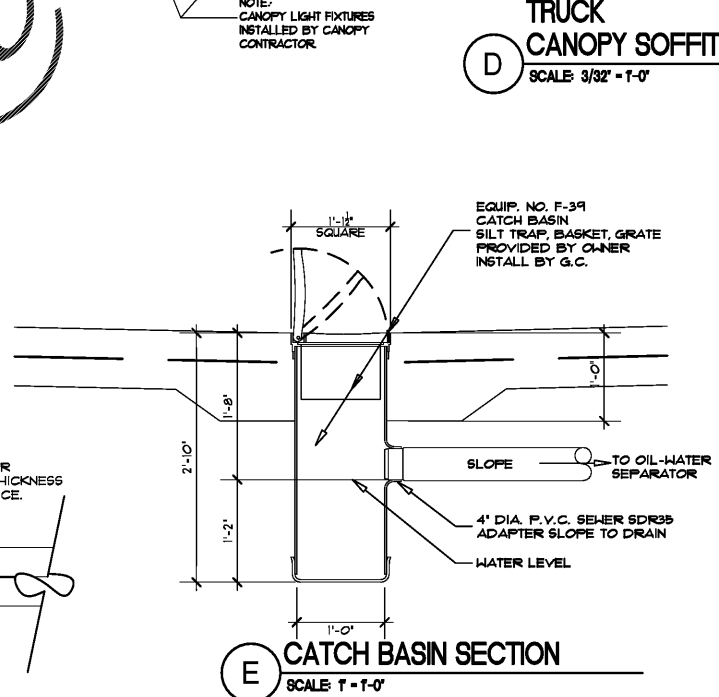

E CATCH BASIN SECTION
SCALE: 1" = 1'-0"

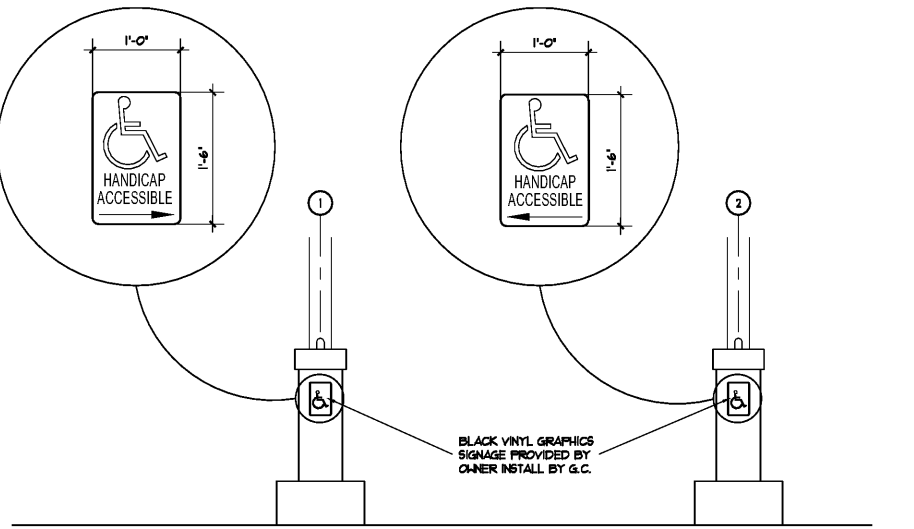


G HANDICAP SIGNAGE
SCALE: 1/4" = 1'-0"

Order Plans @

Pascal Aughtry & Associates, PC
405.463.3494
Fax 405.463.3493
837 East Bolton Road
Oklahoma City, OK 73114
pascas@earthlink.net



A NEW TRAVEL STOP
STORE NO. 735
CALHOUN, GA

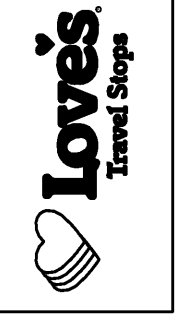

Revisions table with columns for No., Date, and description.

Project No.: LVS18735
Date: 05-22-18
Sheet No.: **SP-3**
OF: 14