






TRAVEL STOP BUILDING  
THIS SIDE

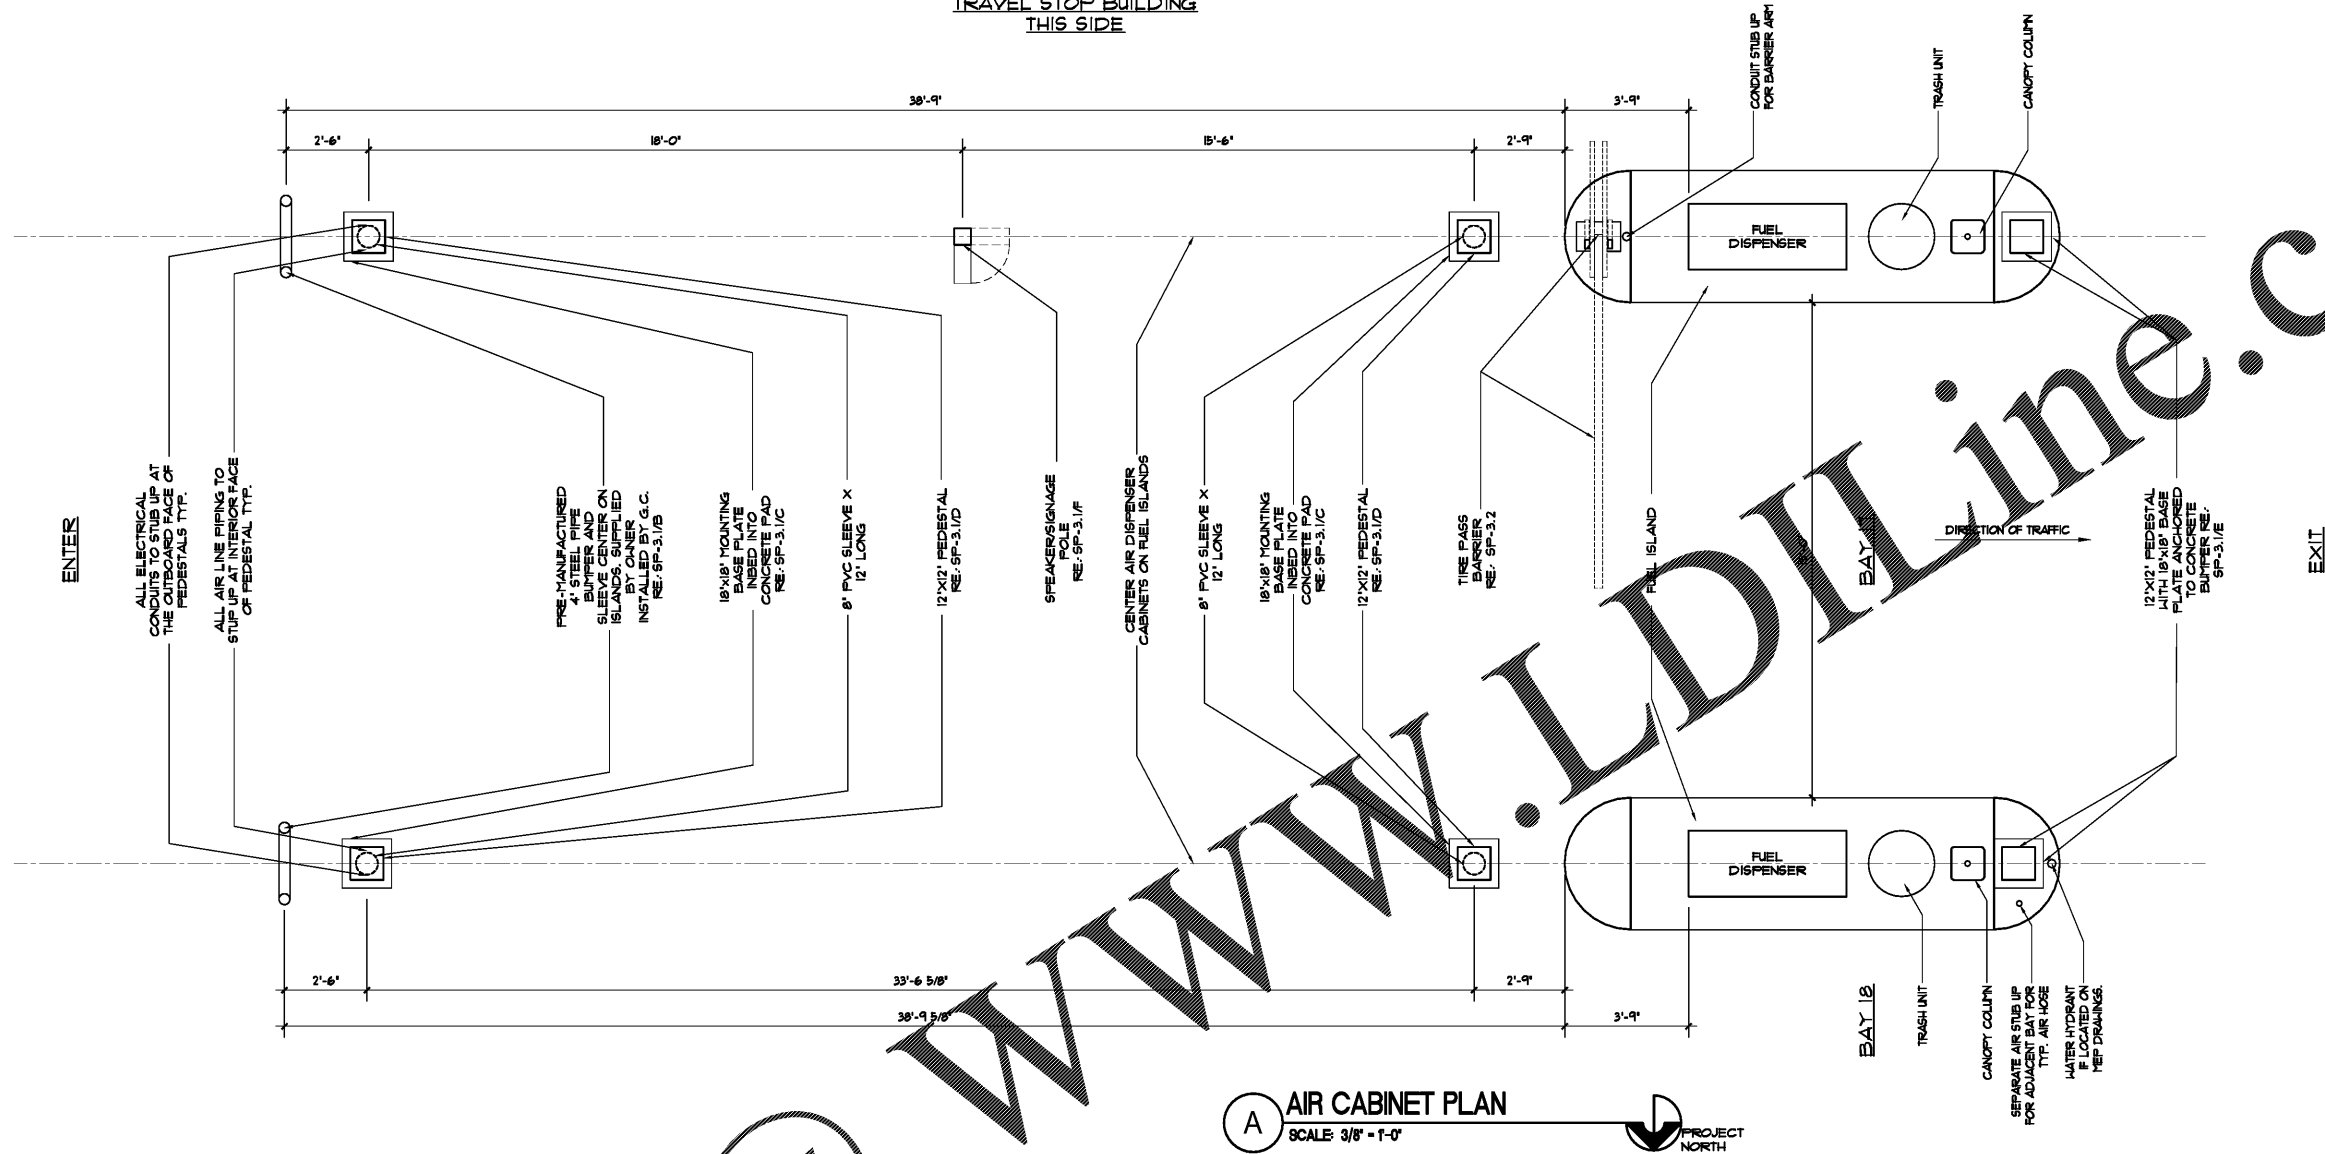


STEEL PIPE BUMPER & SLEEVE PROVIDED BY OWNER,  
INSTALLED BY G.C.

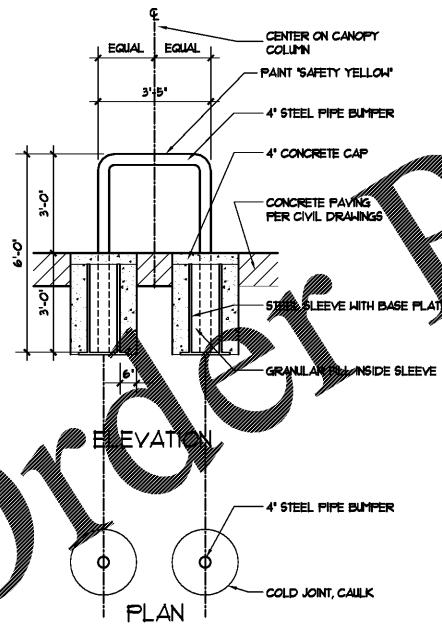


ALL FEDESTALS PROVIDED BY OWNER, INSTALLED BY G.C.

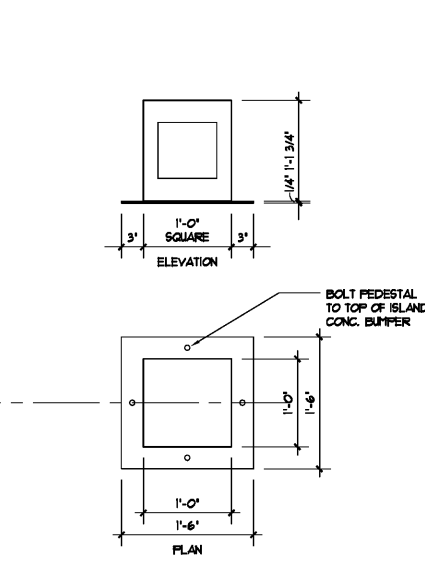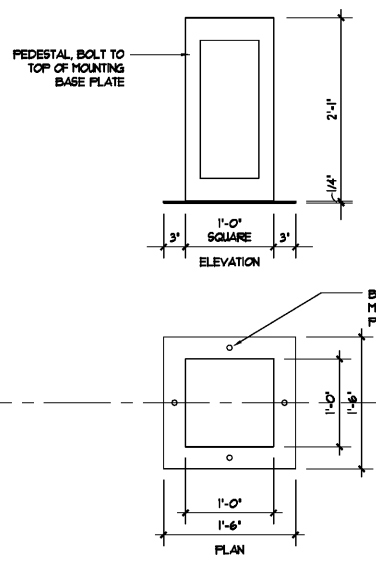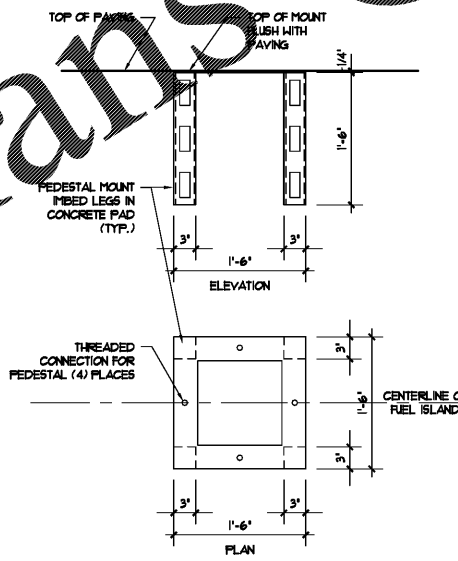

SPEAKER PROVIDED BY OWNER, INSTALLED BY G.C.

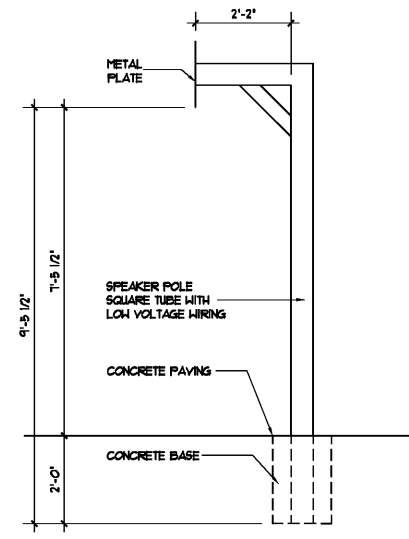

Order Plans @

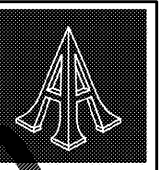

Pascal Aughtry & Associates, PC

405.463.3494  
Fax 405.463.3493

837 East Bilton Road  
Oklahoma City, OK 73114  
pascal@earthlink.net



A NEW TRAVEL STOP  
STORE NO. 735  
CALHOUN, GA



Revisions:	
No.	Date

Project No.: LVS18735  
Date: 05-22-18  
Sheet No.:

**SP-3.1**