




A COMPACTOR ENCLOSURE PLAN
SCALE: 1/4" = 1'-0"

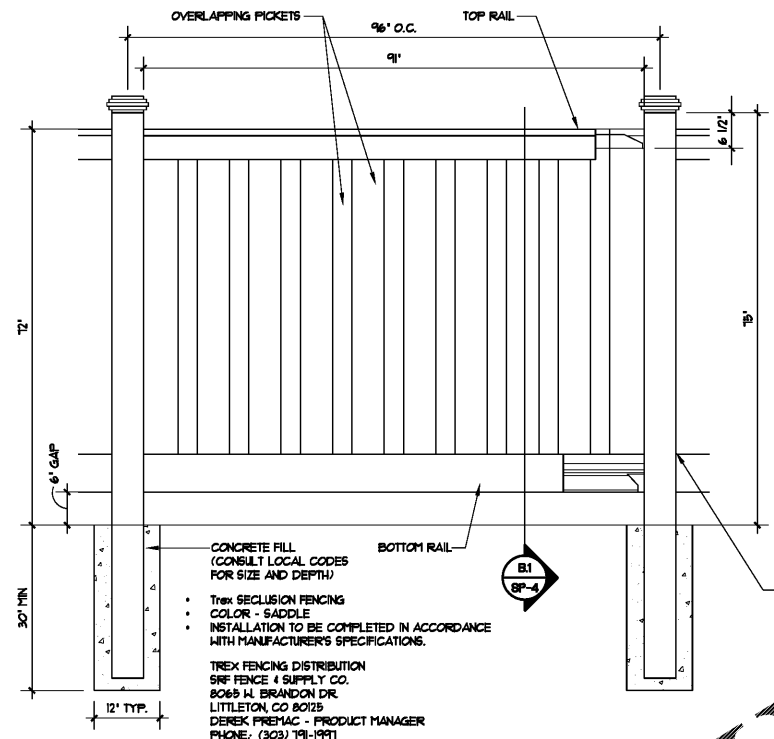


B FENCE ELEVATION
SCALE: 3/4" = 1'-0"

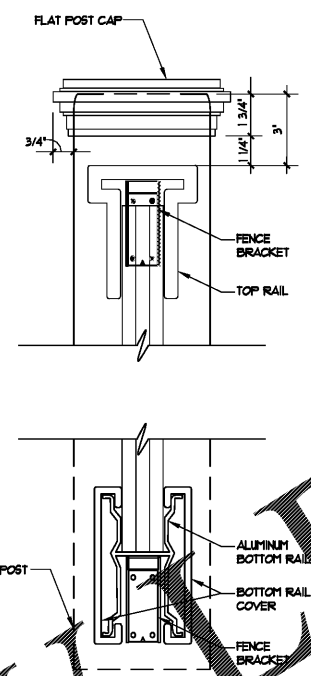


B.1 FENCE SECTION
SCALE: NOT TO SCALE

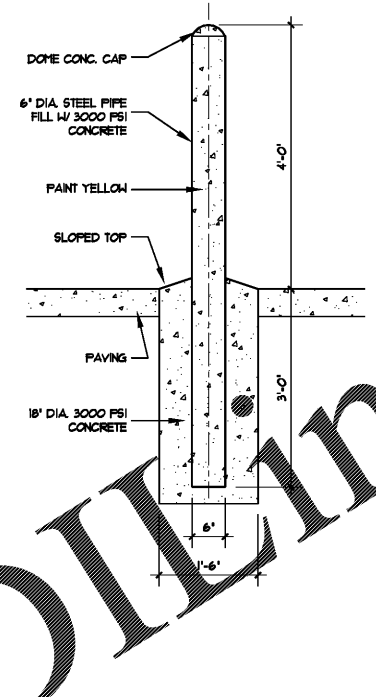


C PIPE BOLLARD DETAIL
SCALE: 3/4" = 1'-0"

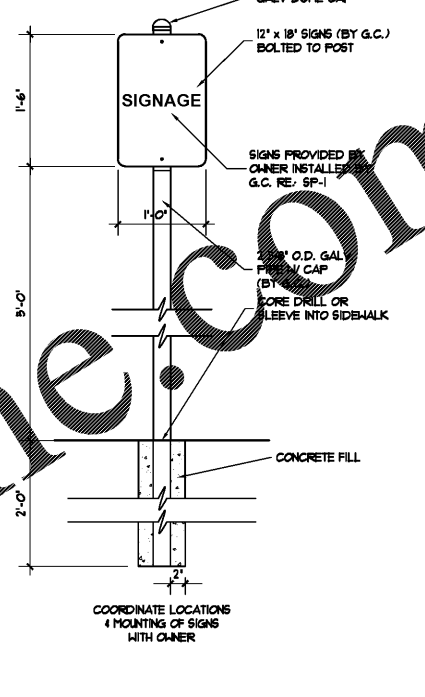


D SIGN DETAIL
SCALE: 1" = 1'-0"

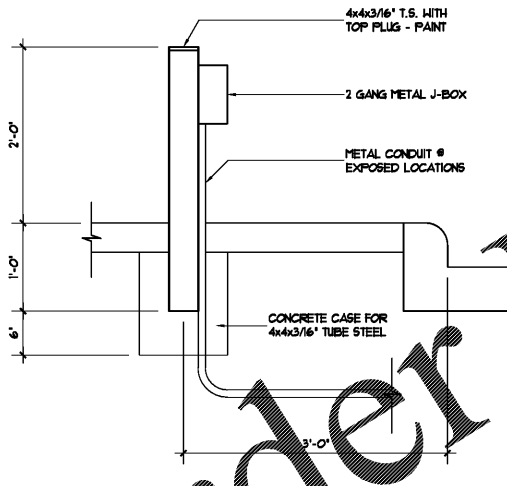


E POWER FOR TANKER HEATER
SCALE: 1" = 1'-0"

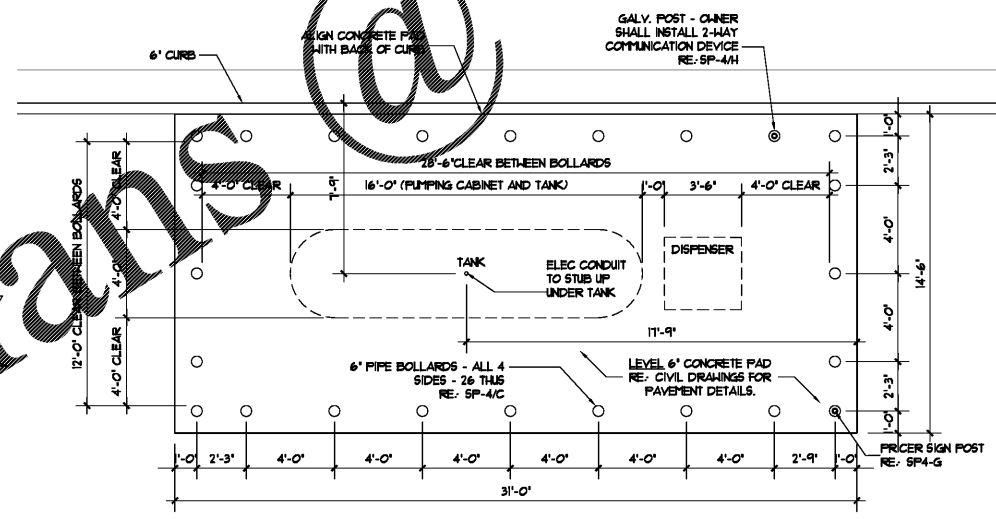


F PROPANE TANK CONCRETE PAD DETAIL
SCALE: 1/4" = 1'-0"

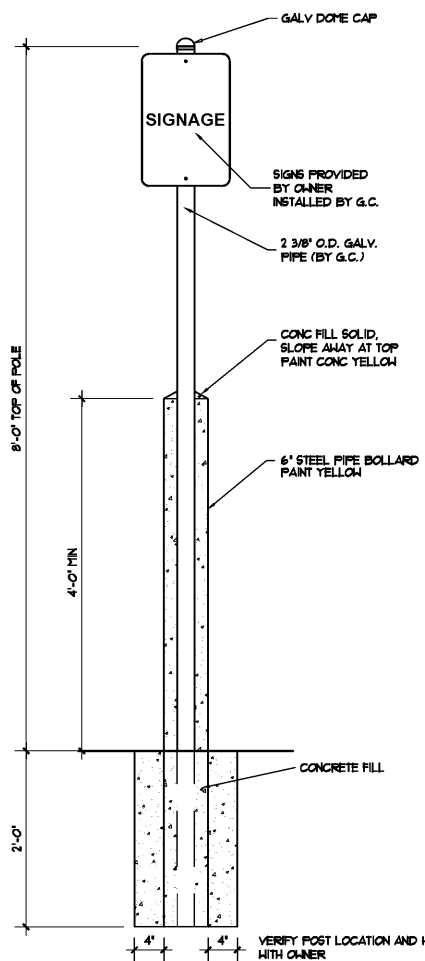

G SIGN DETAIL
SCALE: 1" = 1'-0"

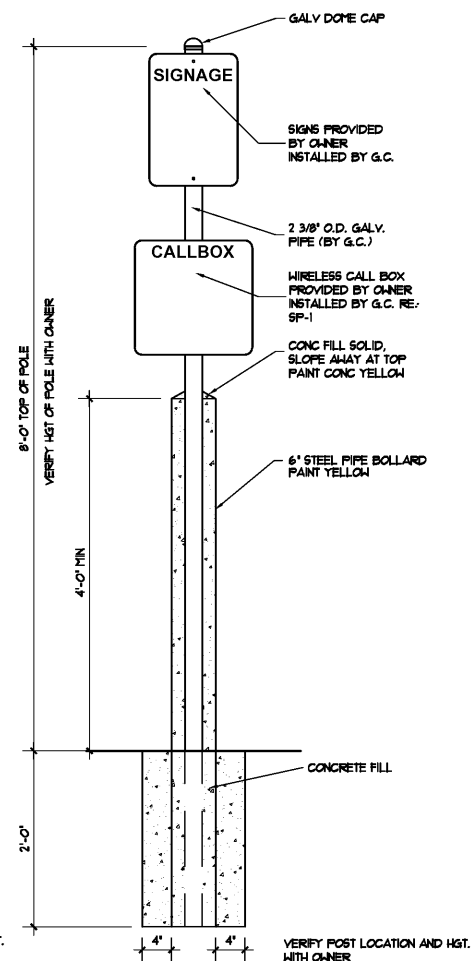

H SIGN DETAIL
SCALE: 1" = 1'-0"

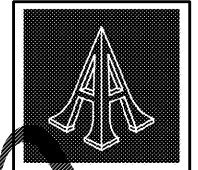

Pascal Aughtry & Associates, PC

405.463.3494
Fax 405.463.3493

837 East Briston Road
Oklahoma City, OK 73114
pascal@pcas.com



Loves
Travel Stops

A NEW TRAVEL STOP
STORE NO. 735
CALHOUN, GA

Revisions:	
No.	Date

Project No.: LVS18735
Date: 05-22-18
Sheet No.:
SP-4
OF: 14