




A H.C. PARKING PLAN
SCALE: 1/8" = 1'-0"

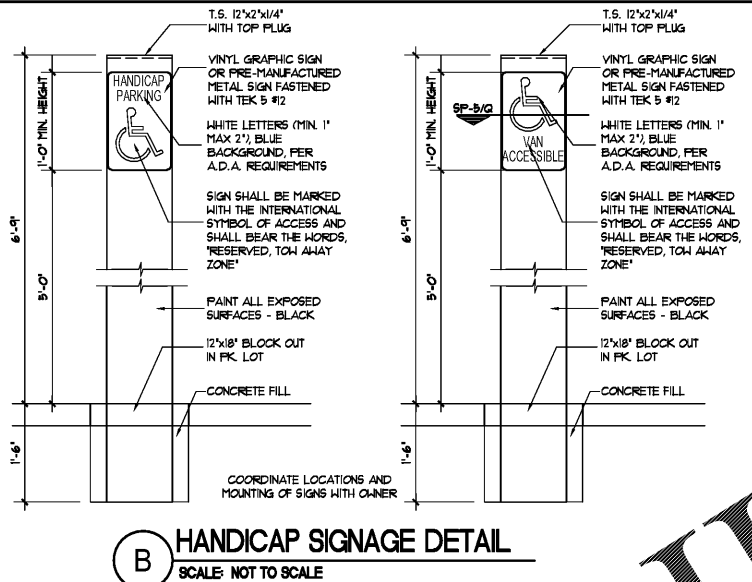


B HANDICAP SIGNAGE DETAIL
SCALE: NOT TO SCALE

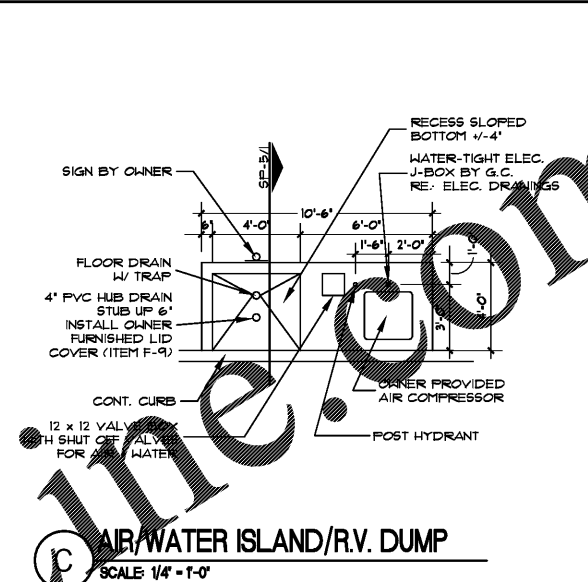

C AIR/WATER ISLAND/R.V. DUMP
SCALE: 1/4" = 1'-0"

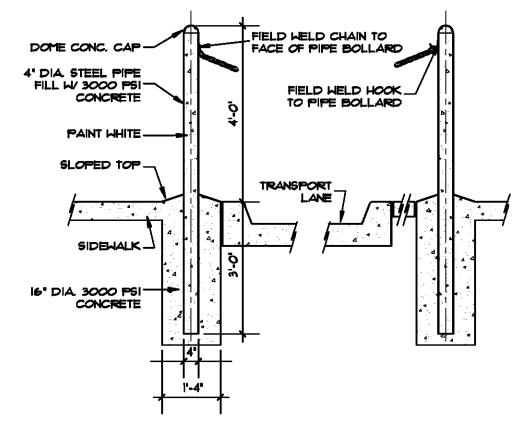


F CHAIN AND BOLLARDS DETAIL
SCALE: 1/2" = 1'-0"

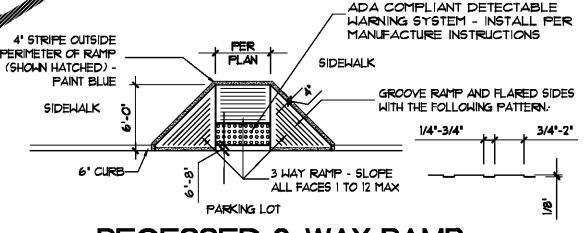


D RECESSED 3-WAY RAMP DETAIL W/ TRUNCATED DOMES
SCALE: 1/8" = 1'-0"

E NOT USED


G NOT USED

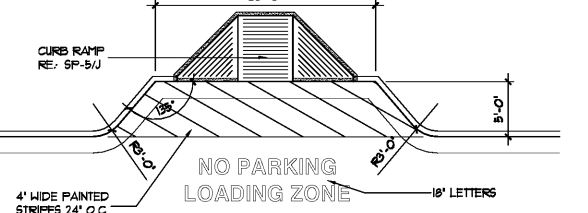


H ADA LOADING ZONE
SCALE: 1/8" = 1'-0"

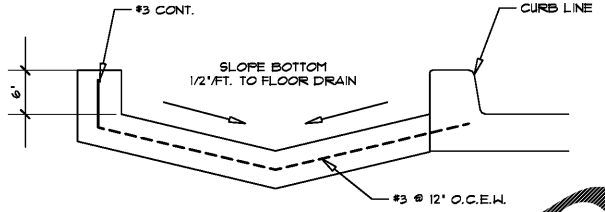


I R.V. DUMP SECTION
SCALE: 1" = 1'-0"

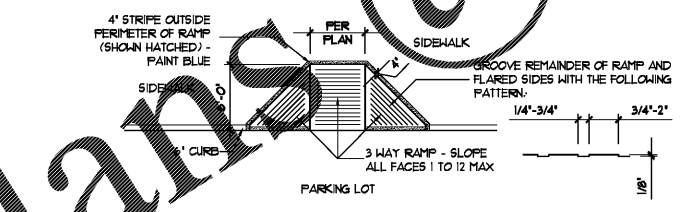


J RECESSED 3 WAY RAMP DETAIL
SCALE: 1/8" = 1'-0"

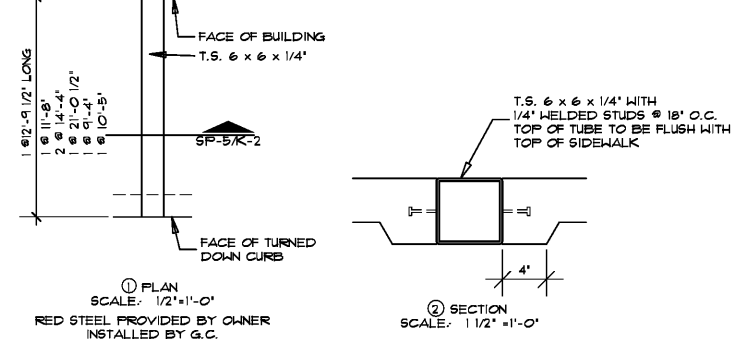


K SIDEWALK DRAIN DETAILS
SCALE: 1 1/2" = 1'-0"

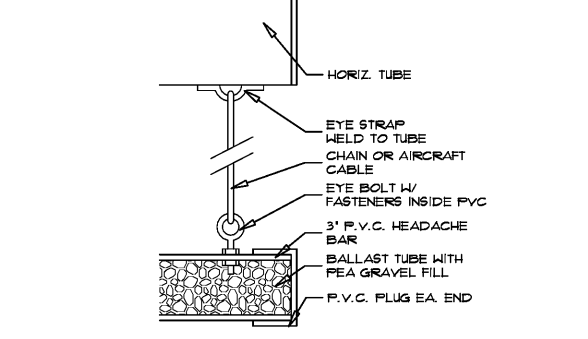


O HEADACHE BAR CONNECTION
SCALE: 3" = 1'-0"

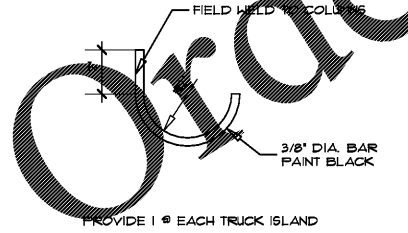


L AIR HOSE HOOK DETAIL
SCALE: 3" = 1'-0"

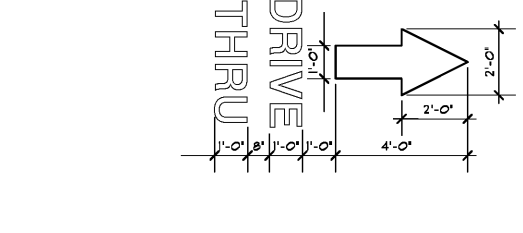


M PAINTED TRAFFIC ARROW
SCALE: 3/8" = 1'-0"

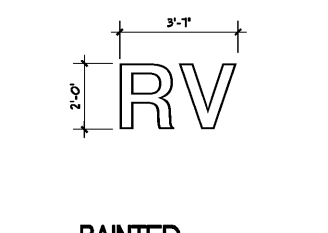

N PAINTED 'R.V.' LETTERING
SCALE: 3/8" = 1'-0"

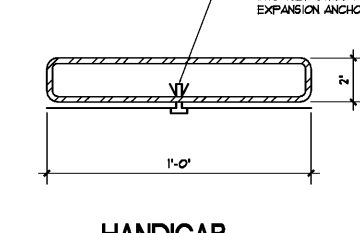

Q HANDICAP SIGNAGE DETAIL
SCALE: 3" = 1'-0"

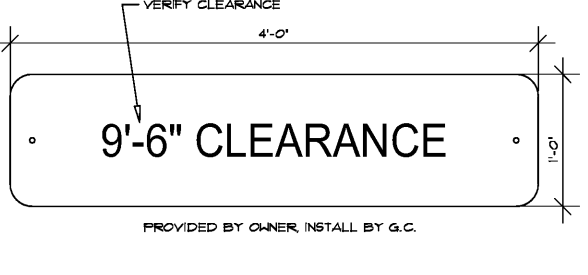


P SIGN ELEVATION
SCALE: 1 1/2" = 1'-0"

Pascal Aughtry & Associates, PC
405.463.3494
Fax 405.463.3493
837 East Briston Road
Oklahoma City, OK 73114
pascal@pcas.com



A NEW TRAVEL STOP
STORE NO. 735
CALHOUN, GA

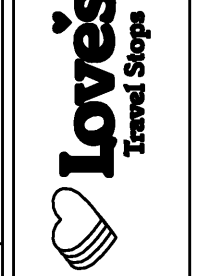

Revisions:	
No.	Date

Project No.: LVS18735
Date: 05-22-18
Sheet No.:
SP-5
OF: 14

Order Plans @

WWW.LDIDLINE.COM