



A INTERIOR ELEVATION
SCALE: 1/4" = 1'-0"

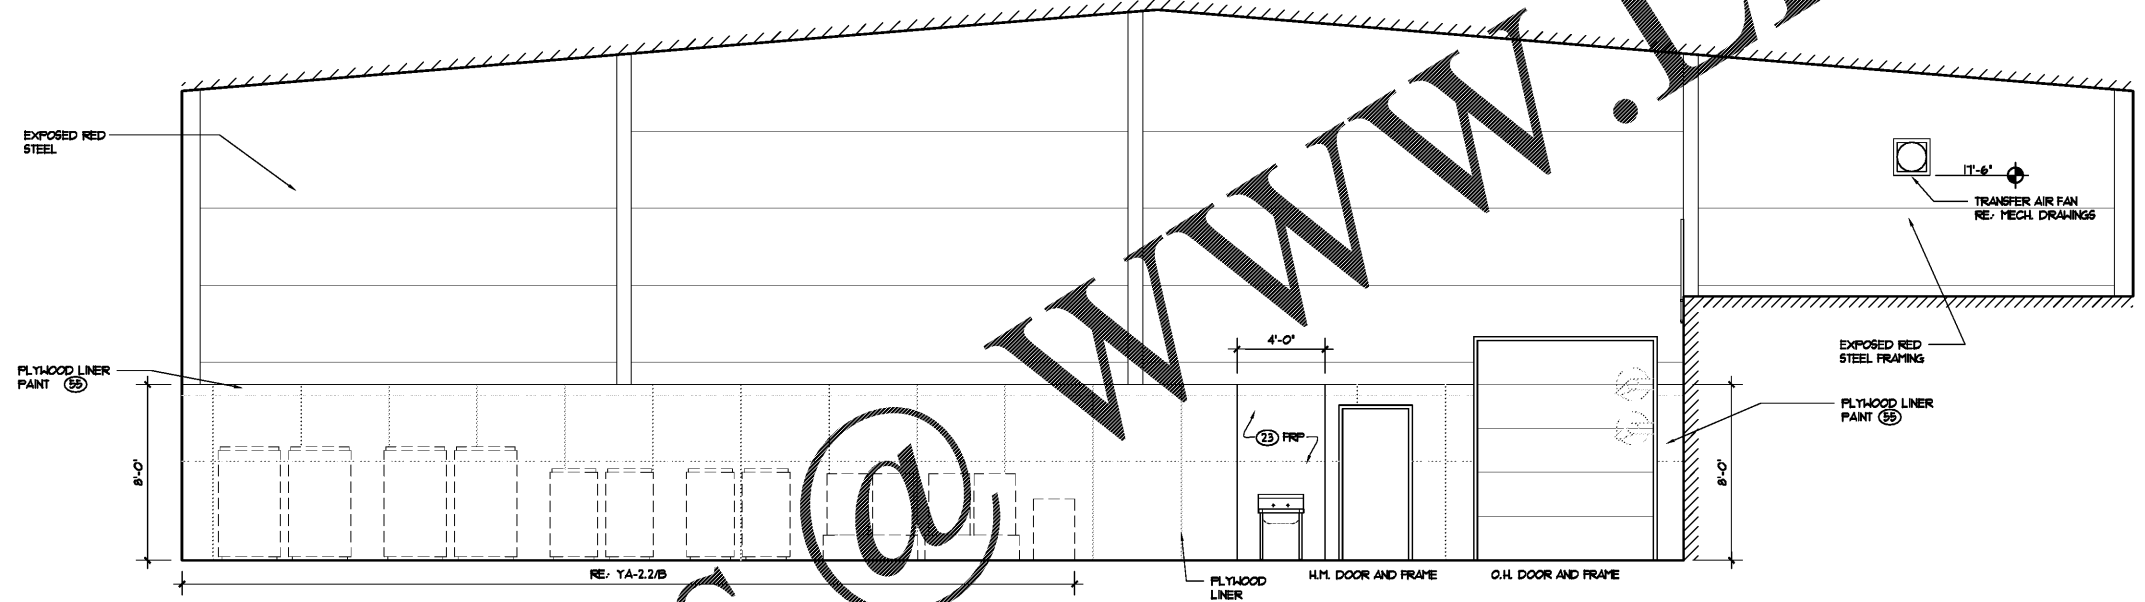


B INTERIOR ELEVATION
SCALE: 1/4" = 1'-0"

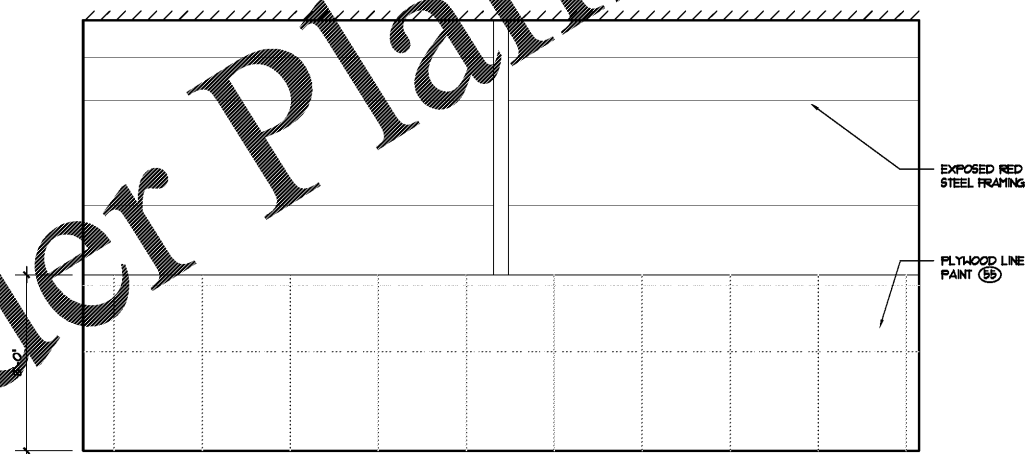

C INTERIOR ELEVATION
SCALE: 1/4" = 1'-0"

Order Plans @

WWW.LDINLINE.COM

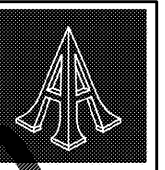

Pascal Aughtry & Associates, PC
405.463.3494
Fax 405.463.3493
837 East Bilton Road
Oklahoma City, OK 73114
pascal@pcan.com



A NEW TRAVEL STOP
STORE NO. 735
CALHOUN, GA



Revisions:	
No.	Date

Project No.: LVS18735
Date: 05-22-18

Sheet No.:

YA-6.2

OF: 18