




(A) LUBE PIT PLAN
SCALE: 3/8" = 1'-0"
PROJECT NORTH

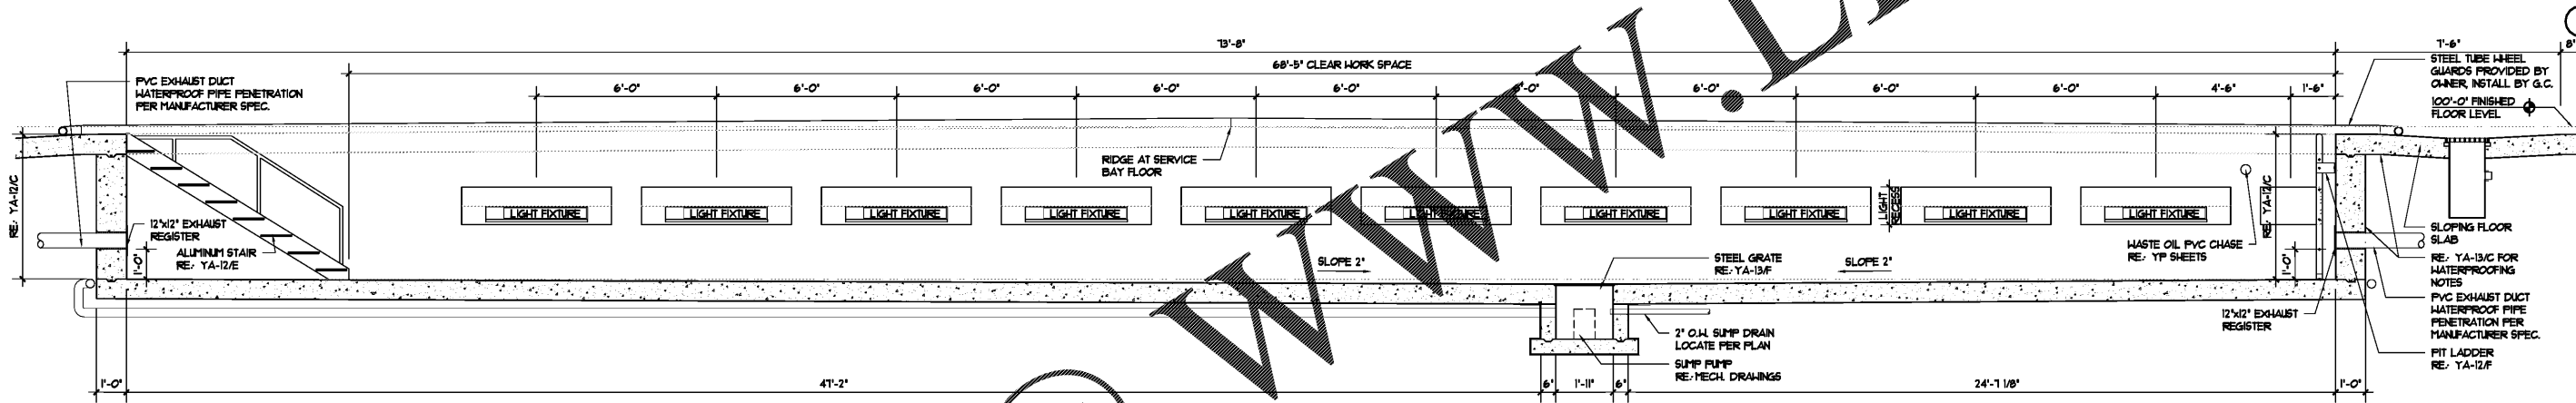

(B) LUBE PIT SECTION
SCALE: 3/8" = 1'-0"

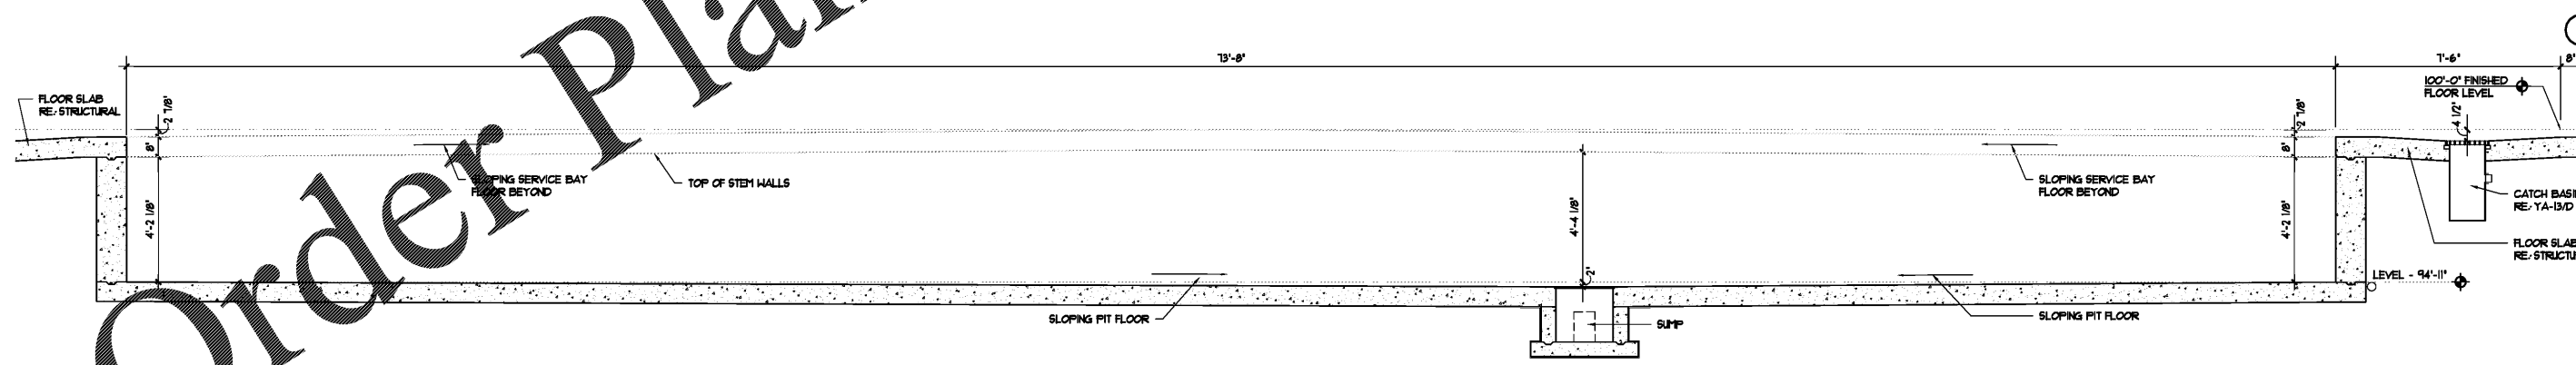


(C) LUBE PIT SECTION
SCALE: 3/8" = 1'-0"

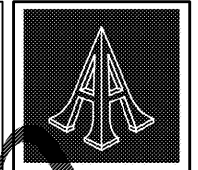

Pascal Aughtry & Associates, PC
405.463.3494
Fax 405.463.3493
837 East Birkton Road
Oklahoma City, OK 73114
pascal@pcan.com



A NEW TRAVEL STOP
STORE NO. 735
CALHOUN, GA

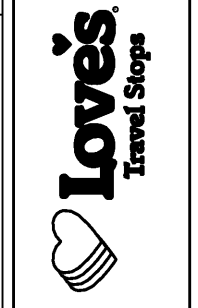

Revisions:	
No.	Date

Project No.: LVS18735
Date: 05-22-18
Sheet No.:
YA-12.1
OF: 19