



STEEL BEAMS	NUMBER OF BOLTS	NOTE:
W8/W10	(2)	PROVIDE STANDARD ROUND OR SHORT SLOTTED HOLES IN THE CONNECTOR PLATE. TIGHTEN BOLTS TO A SNUG CONDITION, TYPICAL, AT ALL BM. TO BM CONNECTIONS UNLESS NOTED OTHERWISE.
W12/W14	(3)	
W14/W16	(4)	
W18	(5)	
W21	(6)	
W24	(7)	
W30	(8)	


1 TYPICAL SECTION
N.T.S.

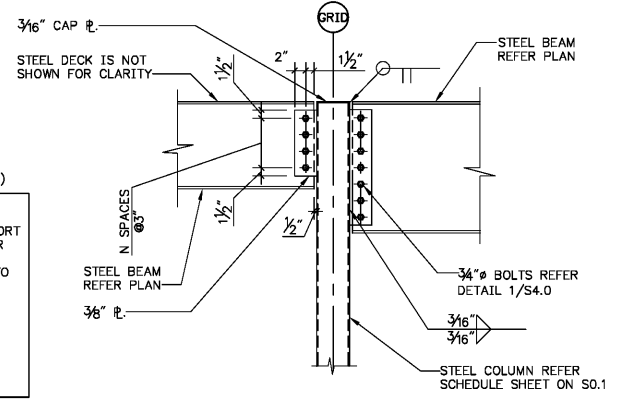


2 SECTION
N.T.S.

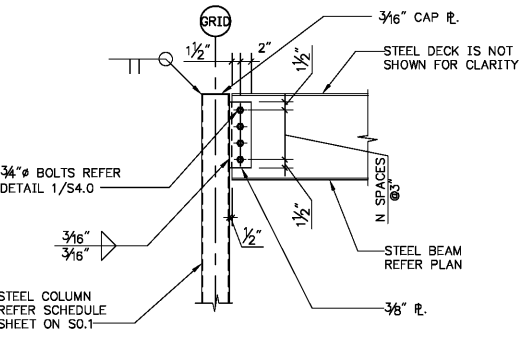


3 TYPICAL SECTION
N.T.S.

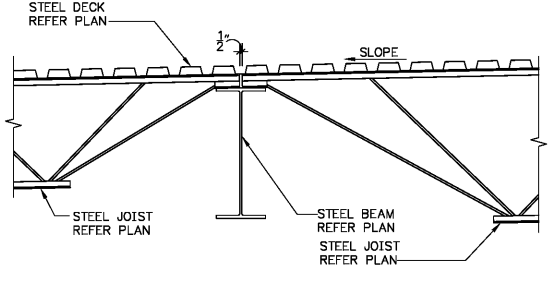


4 SECTION
N.T.S.

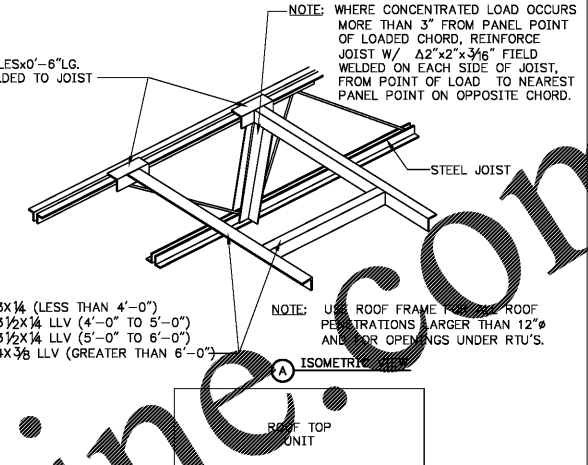


5 DETAIL AT ROOF TOP UNITS
N.T.S.

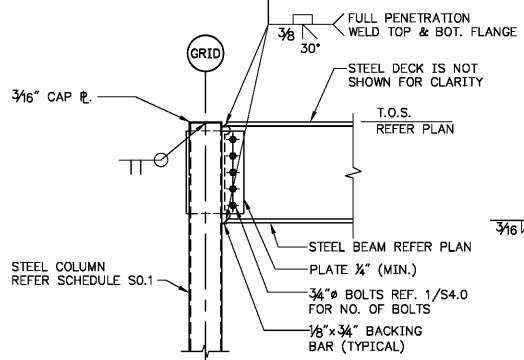


6 TYPICAL MOMENT CONNECTION
N.T.S.

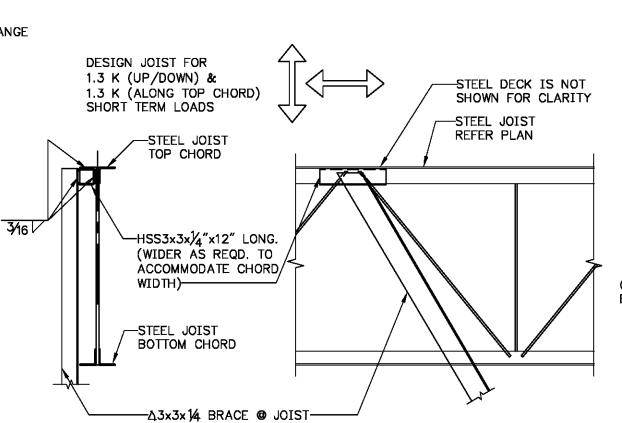


7 STEEL BRACE AT STEEL JOIST
N.T.S.

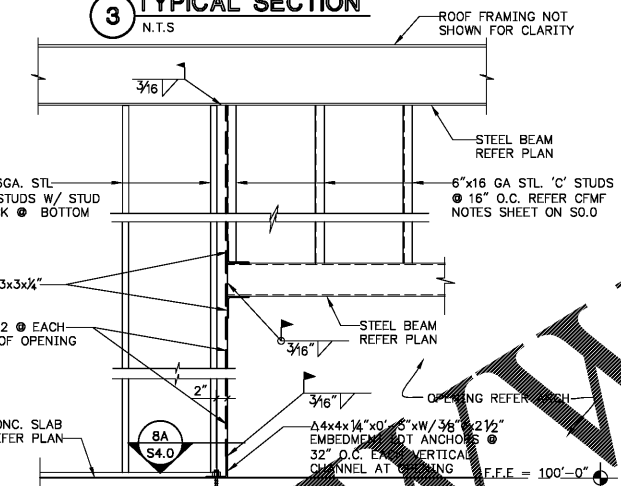


8 ELEVATION
3/4"=1'-0"

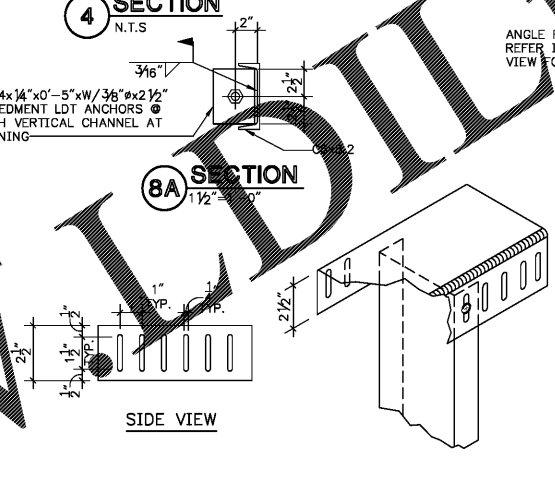


9 TYPICAL DETAIL AT SLIP TRACK
3/4"=1'-0"

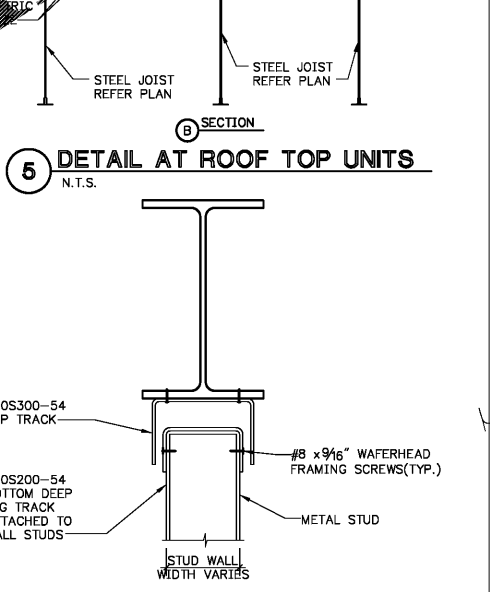


9A ALTERNATE DOUBLE TRACK SYSTEM
3/4"=1'-0"

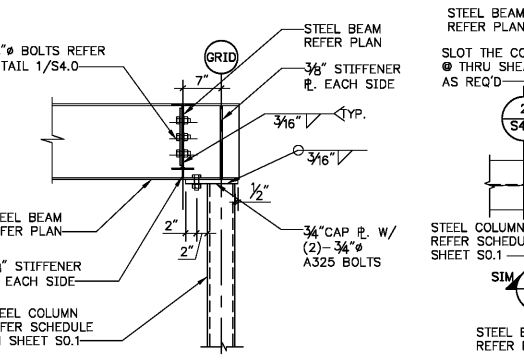


10 TYPICAL SECTION
N.T.S.

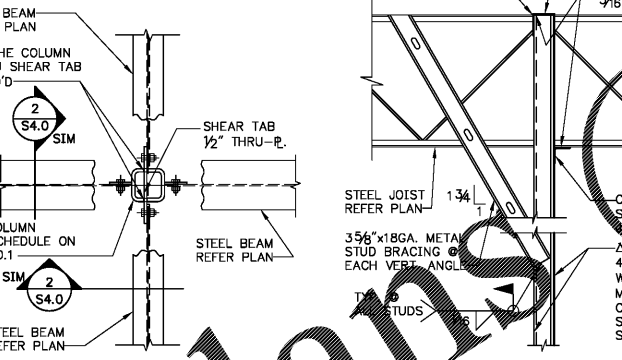


12 FURR DOWN SUPPORT DETAIL
3/4"=1'-0"

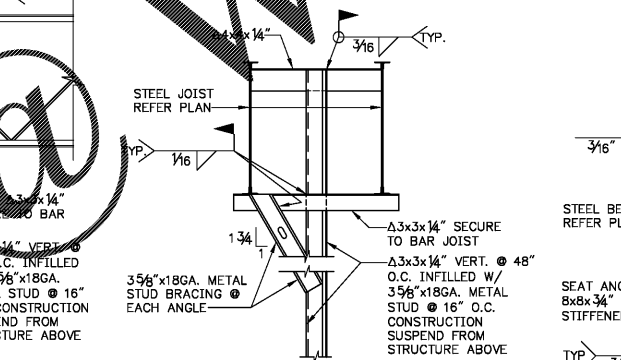


13 FURR DOWN SUPPORT DETAIL
3/4"=1'-0"

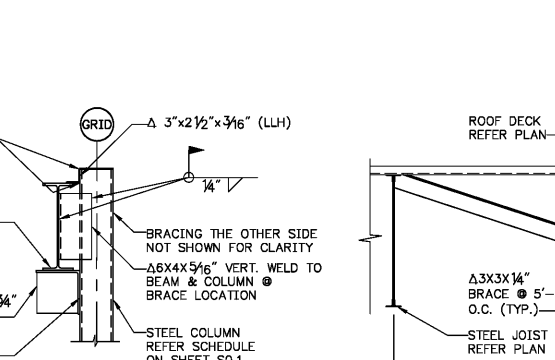


14 TYPICAL SECTION
3/4"=1'-0"

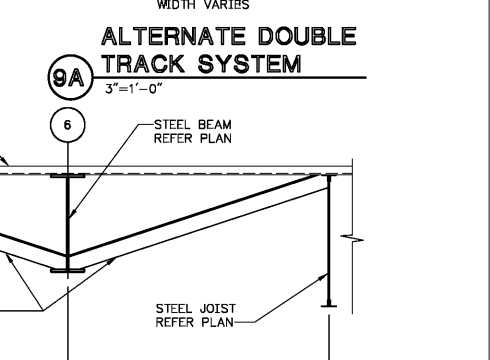


15 SECTION
3/4"=1'-0"

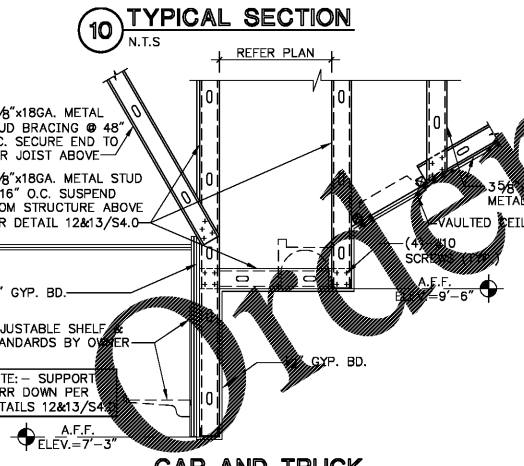


16 CAR AND TRUCK CASHIER FURR DOWN
3/4"=1'-0"

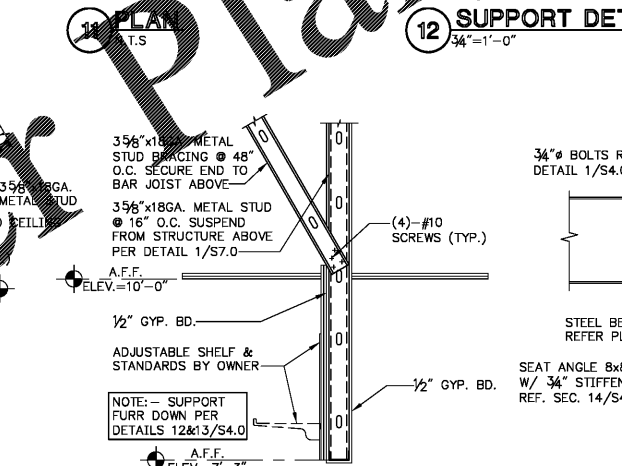


17 CASHIER FURR DOWN
3/4"=1'-0"

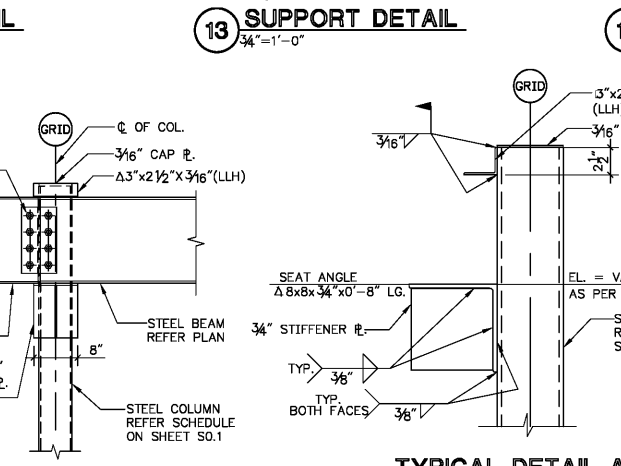


18 ELEVATION
N.T.S.

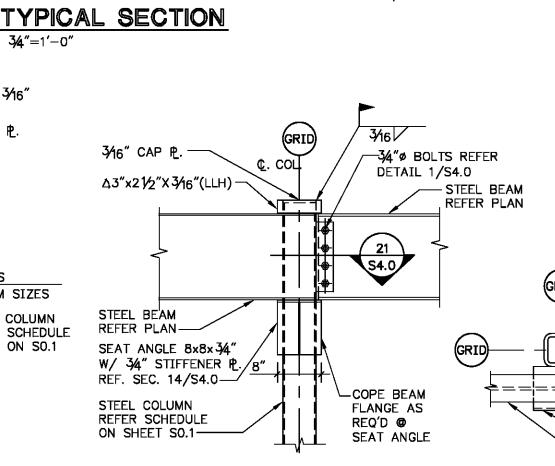

19 TYPICAL DETAIL AT OFF-CENTERED BEAM
1 1/2"=1'-0"

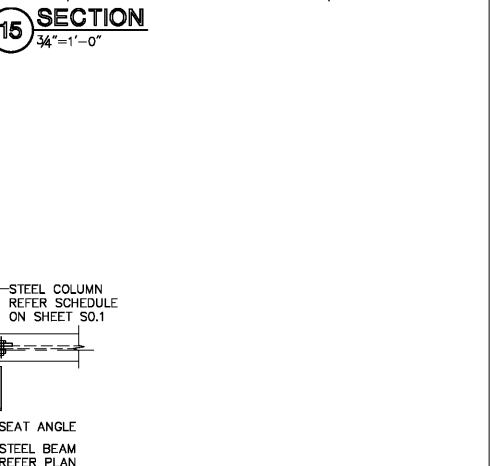


20 ELEVATION
3/4"=1'-0"

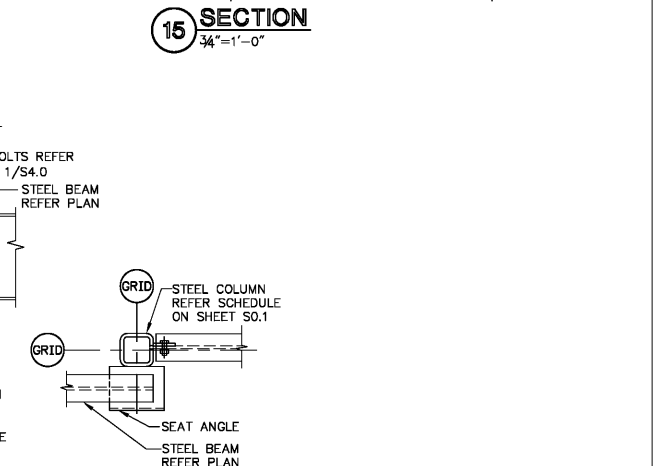

21 PLAN
3/4"=1'-0"

Z:\OBS\Jobs Current\01 - LOVES TRAVEL STOPS AND YARD BUILDING\TRAVEL STOPS\18405-Travel Stps-Calhoum, GA\LAT-ENG\18405-S4.0.dwg 05-24-2018 - 8:44am

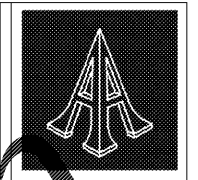

Pascal Aughtry & Associates, PC
406 483 3464
Fax 406 483 3463
937 East Ribbon Road
Cokerona City, OK 73114
pascal@pcars.com



Love's
Travel Stops
A NEW TRAVEL STOP
STORE No. 735
CALHOUN, GA



Revisions:

No.	Date

Project No.: LVS18735
Date: 01/18/2018
Sheet No.: **S4.0**
TYPICAL ROOF DETAILS