



**A CEILING SECTION**  
SCALE: 1/2" = 1'-0"


**B NOT USED**  
SCALE:

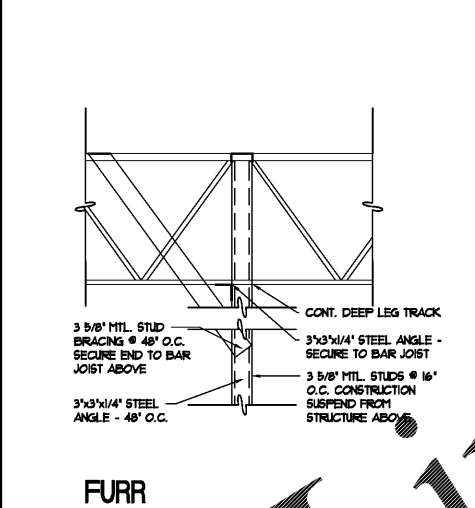


**C FURR DOWN SUPPORT DETAIL**  
SCALE: 3/4" = 1'-0"

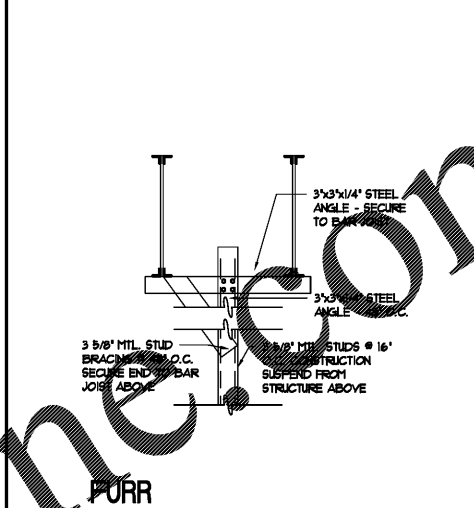


**D FURR DOWN SUPPORT DETAIL**  
SCALE: 3/4" = 1'-0"

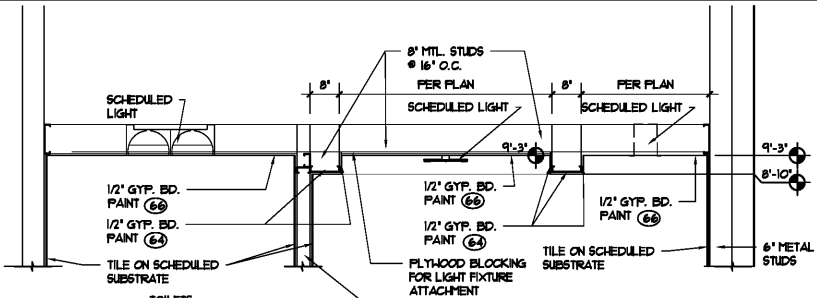


**E CEILING SECTION**  
SCALE: 1/2" = 1'-0"

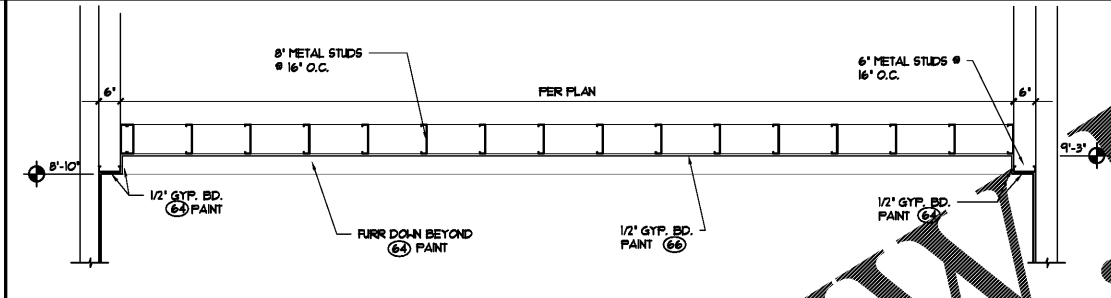


**F CEILING SECTION**  
SCALE: 1/2" = 1'-0"

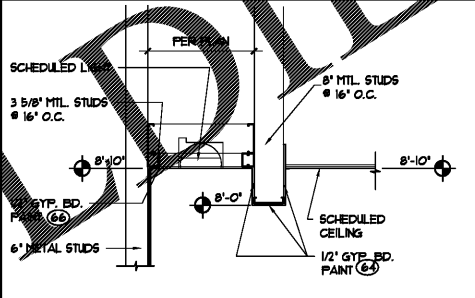


**G CEILING SECTION**  
SCALE: 1/2" = 1'-0"

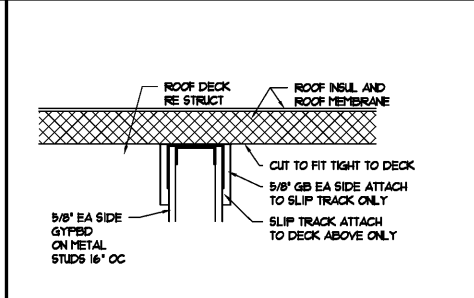


**H SLIP TRACK DETAIL**  
SCALE: 1 1/2" = 1'-0"

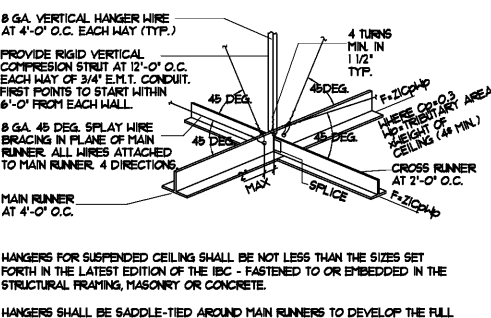


**J CEILING BRACING DETAIL**  
SCALE: NOT TO SCALE

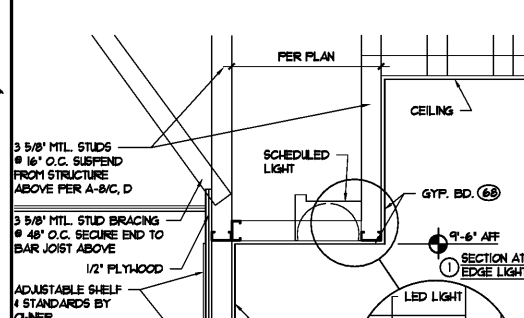


**K CAR AND TRUCK CASHIER FURR DOWN**  
SCALE: 3/4" = 1'-0"

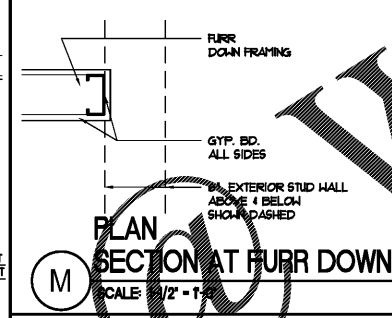


**M PLAN SECTION AT FURR DOWN**  
SCALE: 1/2" = 1'-0"

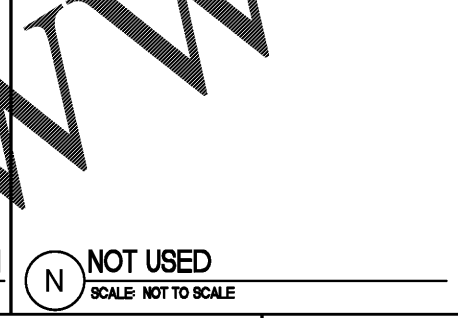


**N NOT USED**  
SCALE: NOT TO SCALE

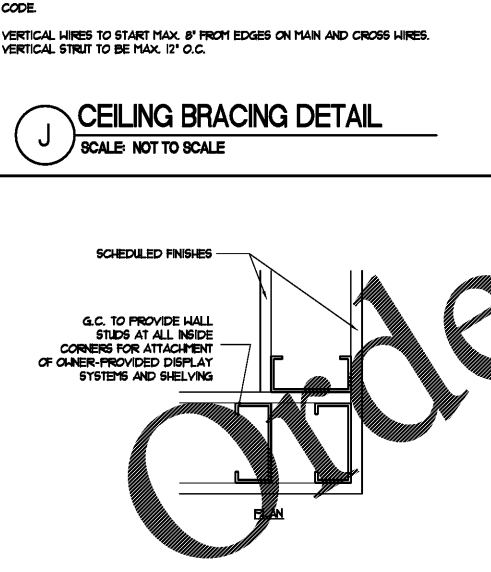

**P INSIDE CORNER STUD DETAIL**  
SCALE: 3" = 1'-0"

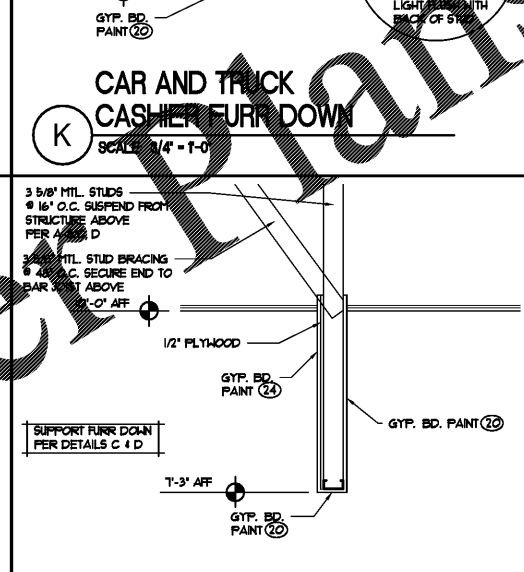

**L CASHIER FURR DOWN**  
SCALE: 3/4" = 1'-0"

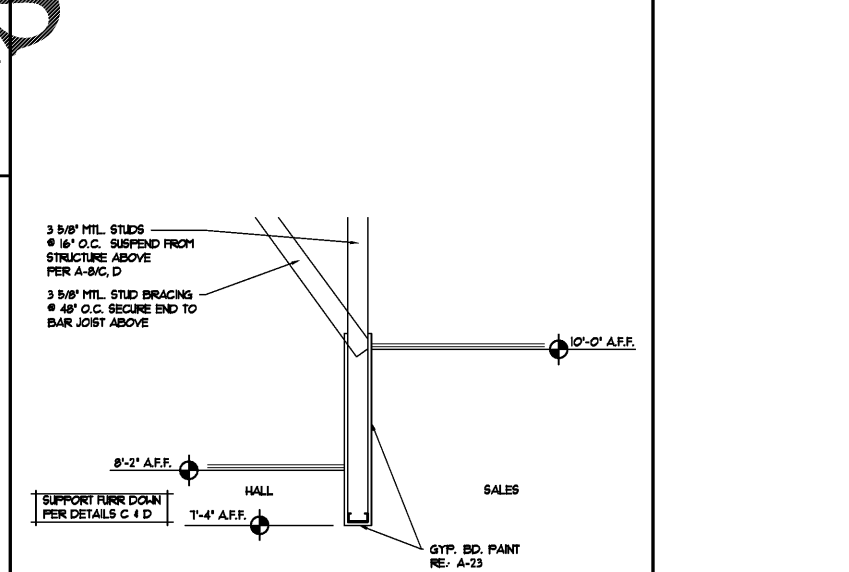


**Q TYP. FURR DOWN DETAIL**  
SCALE: 3/4" = 1'-0"

**Pascal Aughtry & Associates, PC**  
405.463.3494  
Fax 405.463.3493  
837 East Birkton Road  
Oklahoma City, OK 73114  
pascas@earthlink.net



**A NEW TRAVEL STOP**  
STORE NO. 735  
CALHOUN, GA

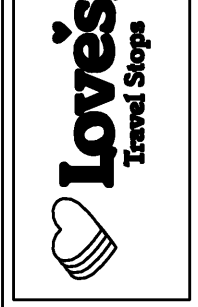

Revisions:	
No.	Date

Project No.: LVS18735  
Date: 05-22-18  
Sheet No.:

**A-8**