



**A** SHELVING LOCATION PLAN  
SCALE: 1/2" = 1'-0"  
PROJECT NORTH

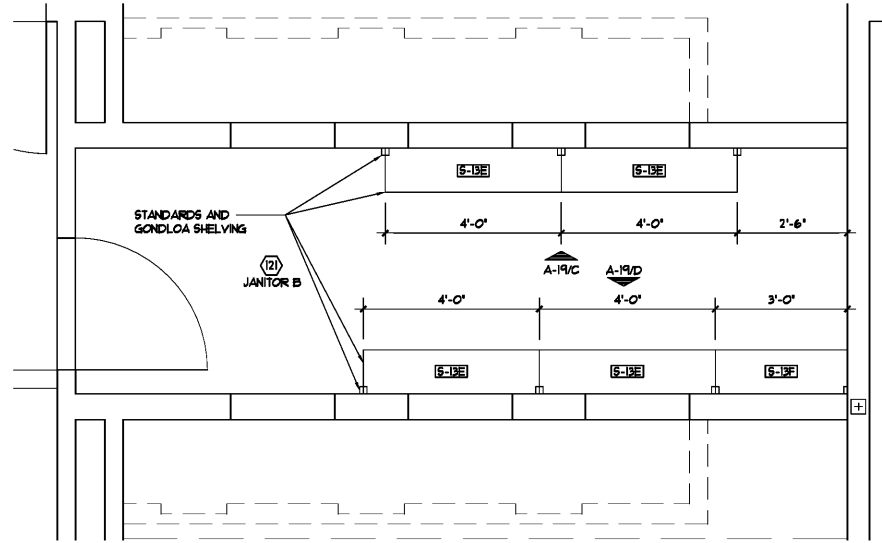


**B** SHELVING LOCATION PLAN  
SCALE: 1/2" = 1'-0"  
PROJECT NORTH



**E** SHELVING LOCATION PLAN  
SCALE: 1/2" = 1'-0"  
PROJECT NORTH

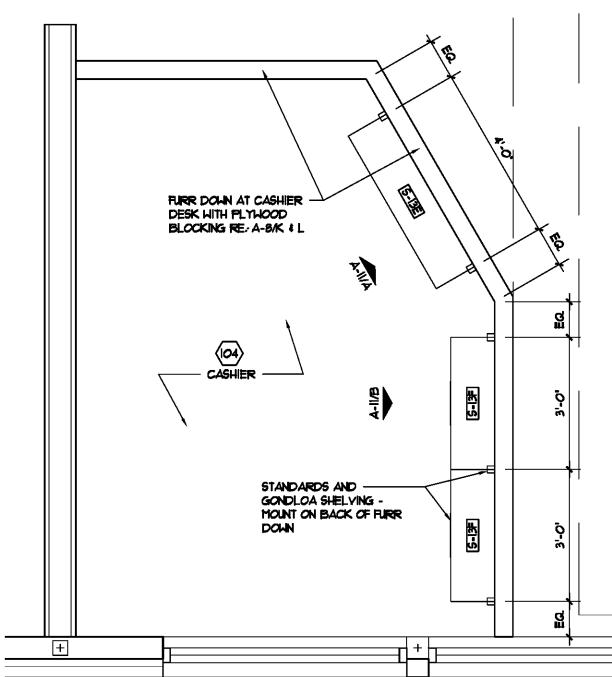

**C** SHELVING LOCATION PLAN  
SCALE: 1/2" = 1'-0"  
PROJECT NORTH

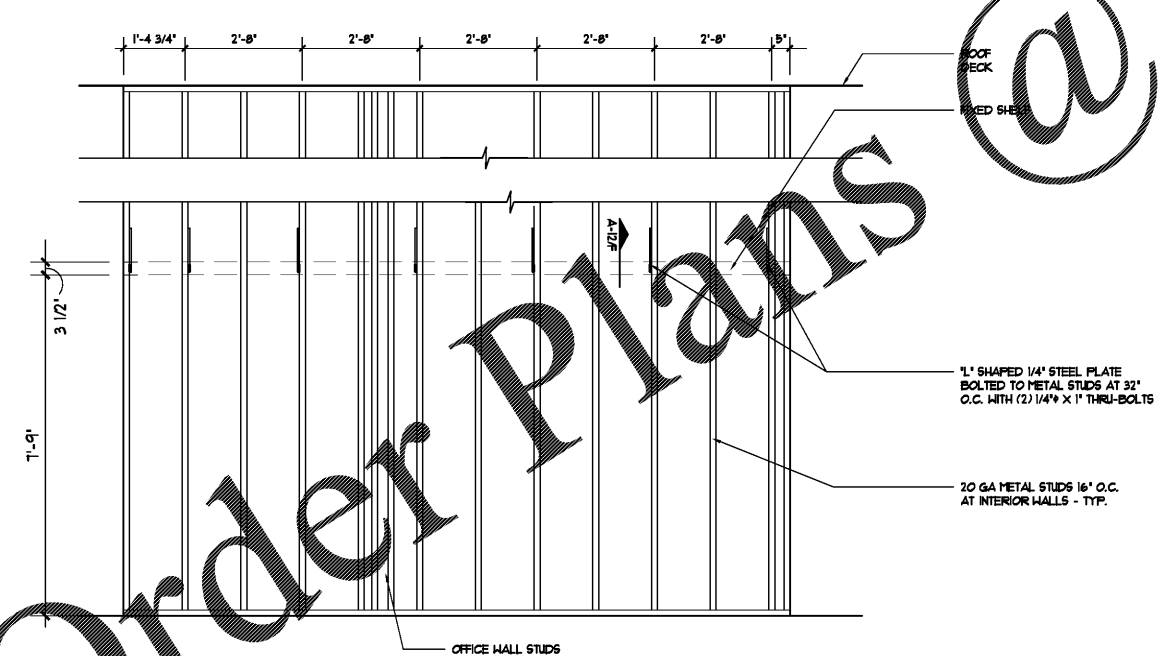


**D** SHELF FRAMING DETAIL  
SCALE: 1/2" = 1'-0"

ALL STANDARDS AND SHELVING SHALL BE INSTALLED BY MILLWORK CONTRACTOR. MILLWORK CONTRACTOR SHALL ENSURE SCREWS ARE OF ADEQUATE LENGTH, PER WALL TYPE, TO SECURELY FASTEN STANDARDS INTO PLYWOOD BLOCKING.

WWW.LDLINE.COM

Order Plans @

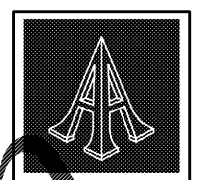

Pascal Aughtry & Associates, PC  
405.463.3494  
Fax 405.463.3493  
837 East Briston Road  
Oklahoma City, OK 73114  
pascas@earthlink.net



**Loves**  
Travel Stops  
A NEW TRAVEL STOP  
STORE NO. 735  
CALHOUN, GA

Revisions:	
No.	Date

Project No.: LVS18735  
Date: 05-22-18  
Sheet No.:

**A-10**  
OF 36