




A **SHELVING ELEVATION**
SCALE: 3/8" = 1'-0"
CASHIER

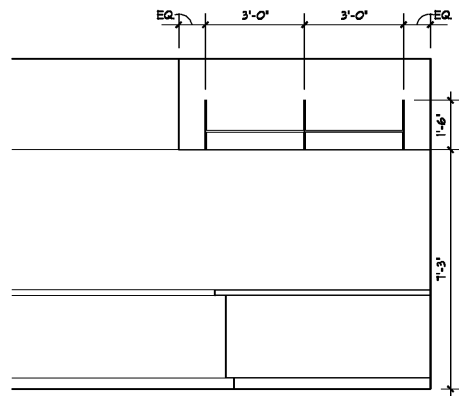


B **SHELVING ELEVATION**
SCALE: 3/8" = 1'-0"
CASHIER

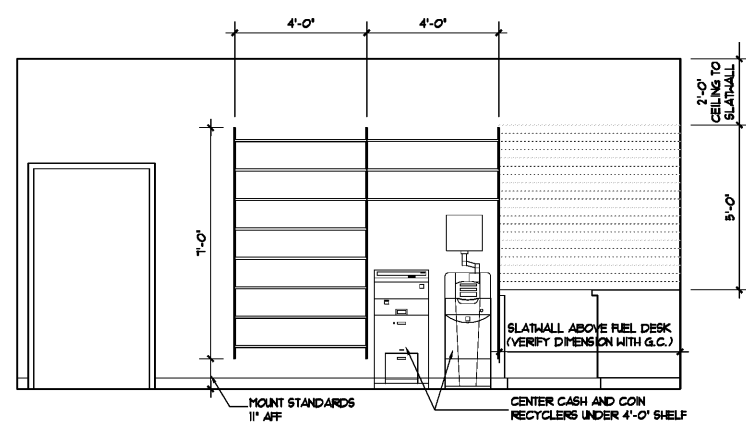


C **SHELVING ELEVATION**
SCALE: 3/8" = 1'-0"
FUEL DESK

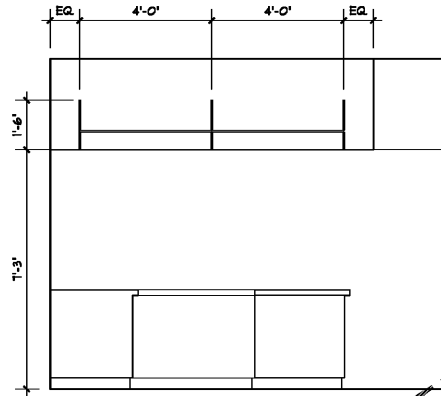


D **SHELVING ELEVATION**
SCALE: 3/8" = 1'-0"
FUEL DESK

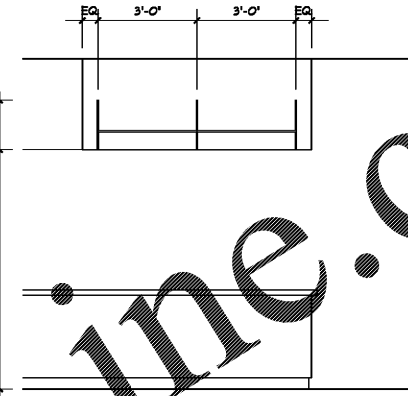


E **SHELVING ELEVATION**
SCALE: 3/8" = 1'-0"
FUEL DESK

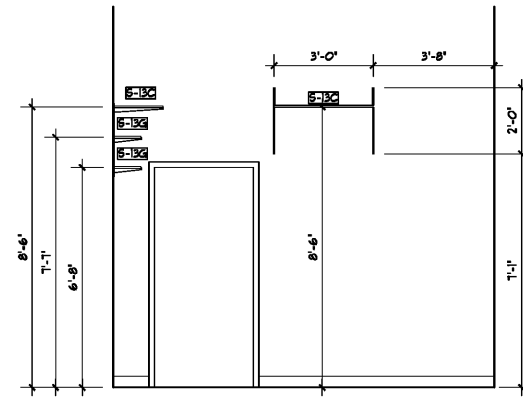


F **SHELVING ELEVATION**
SCALE: 3/8" = 1'-0"
FOUNTAIN ROOM

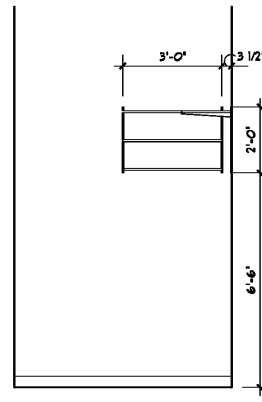


G **SHELVING ELEVATION**
SCALE: 3/8" = 1'-0"
FOUNTAIN ROOM

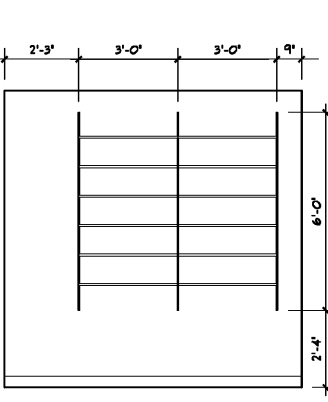


H **SHELVING ELEVATION**
SCALE: 3/8" = 1'-0"
OFFICE

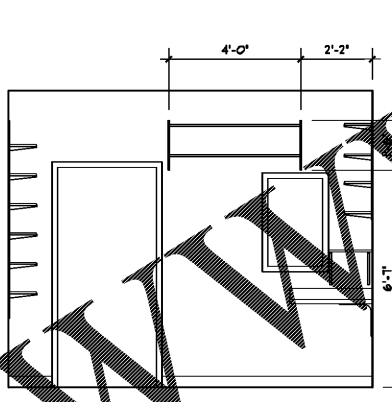


I **SHELVING ELEVATION**
SCALE: 3/8" = 1'-0"
OFFICE

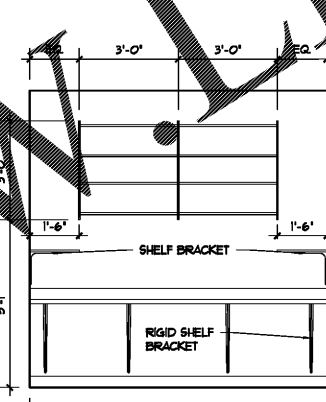


J **SHELVING ELEVATION**
SCALE: 3/8" = 1'-0"
OFFICE

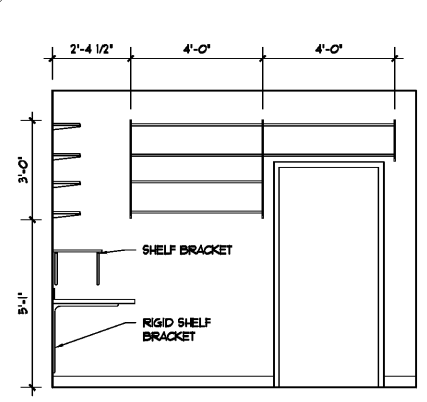


K **SHELVING ELEVATION**
SCALE: 3/8" = 1'-0"
OFFICE

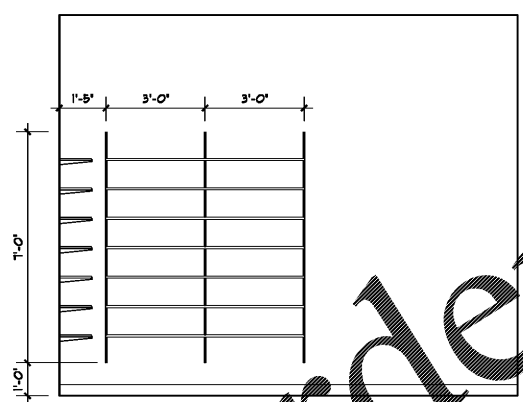


L **SHELVING ELEVATION**
SCALE: 3/8" = 1'-0"
LAUNDRY

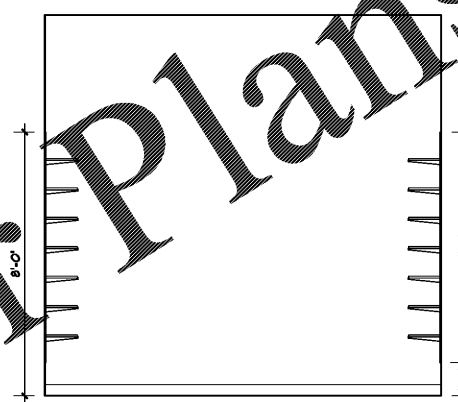


M **SHELVING ELEVATION**
SCALE: 3/8" = 1'-0"
LAUNDRY

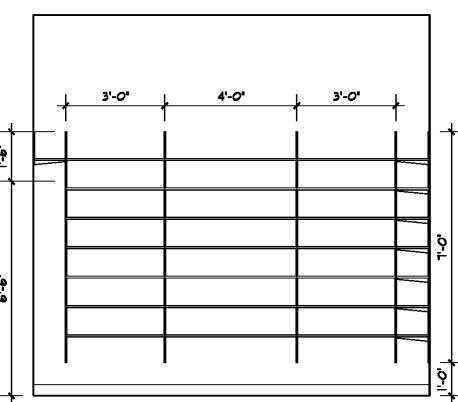


N **SHELVING ELEVATION**
SCALE: 3/8" = 1'-0"
LAUNDRY

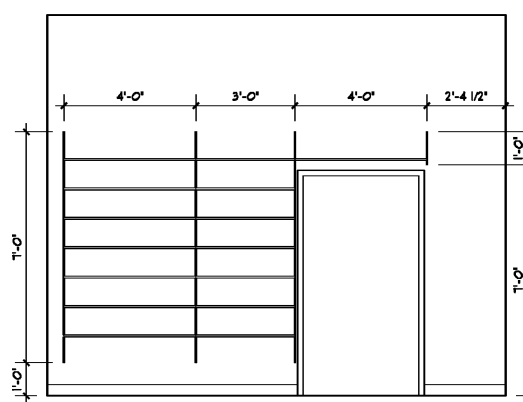


P **SHELVING ELEVATION**
SCALE: 3/8" = 1'-0"
LAUNDRY

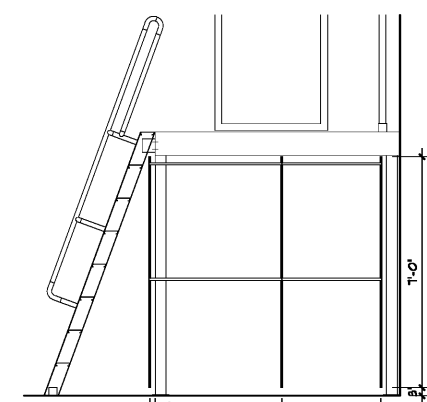

Q **SHELVING ELEVATION**
SCALE: 3/8" = 1'-0"
BACKSTOCK

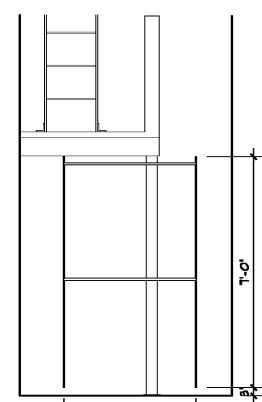


R **SHELVING ELEVATION**
SCALE: 3/8" = 1'-0"
BACKSTOCK

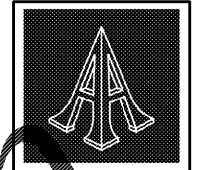

Pascal Aughtry & Associates, PC
405.463.3494
Fax 405.463.3493
837 East Bilton Road
Oklahoma City, OK 73114
pascal@pcan.com



A NEW TRAVEL STOP
STORE NO. 735
CALHOUN, GA

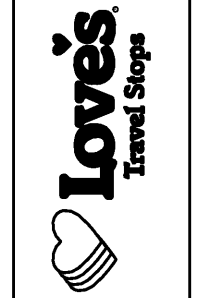

Revisions:	
No.	Date

Project No.: LVS18735
Date: 05-22-18
Sheet No.:
A-11
OF: 36