




A MEN'S RESTROOM PLAN
SCALE: 3/8" = 1'-0"
PROJECT NORTH

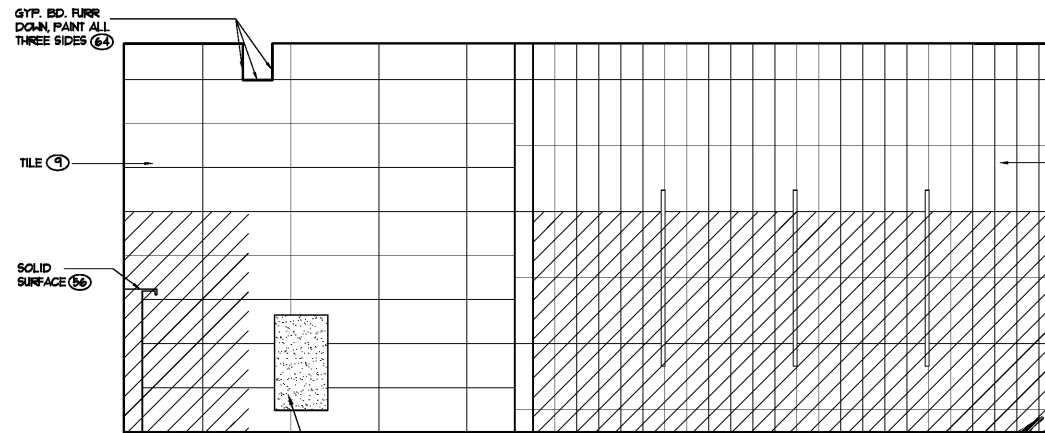


B MEN'S TILE ELEVATION
SCALE: 1/2" = 1'-0"

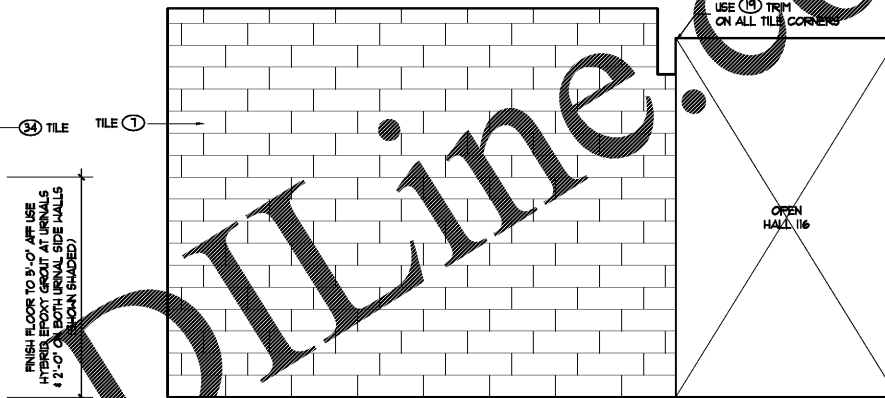


C MEN'S TILE ELEVATION
SCALE: 1/2" = 1'-0"

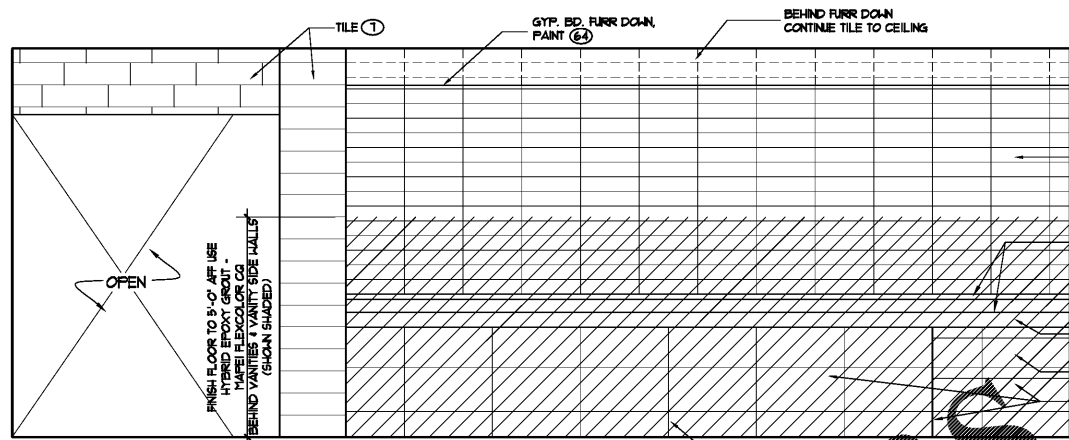


D MEN'S TILE ELEVATION
SCALE: 1/2" = 1'-0"

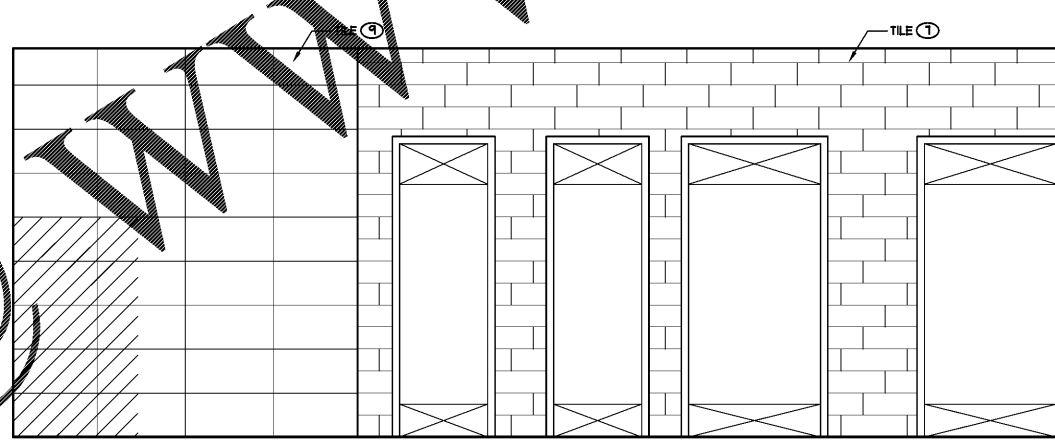


E MEN'S TILE ELEVATION
SCALE: 1/2" = 1'-0"

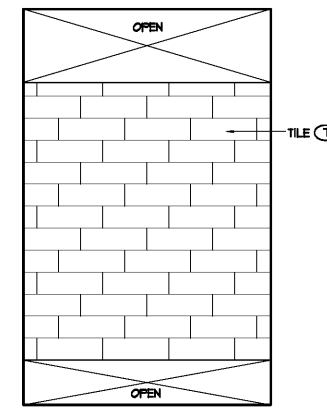


F MEN'S TILE ELEVATION
SCALE: 1/2" = 1'-0"

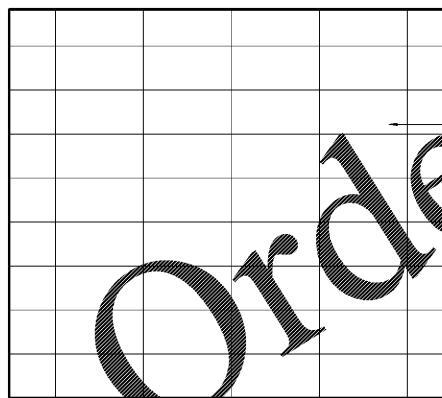


G MEN'S TILE ELEVATION
SCALE: 1/2" = 1'-0"

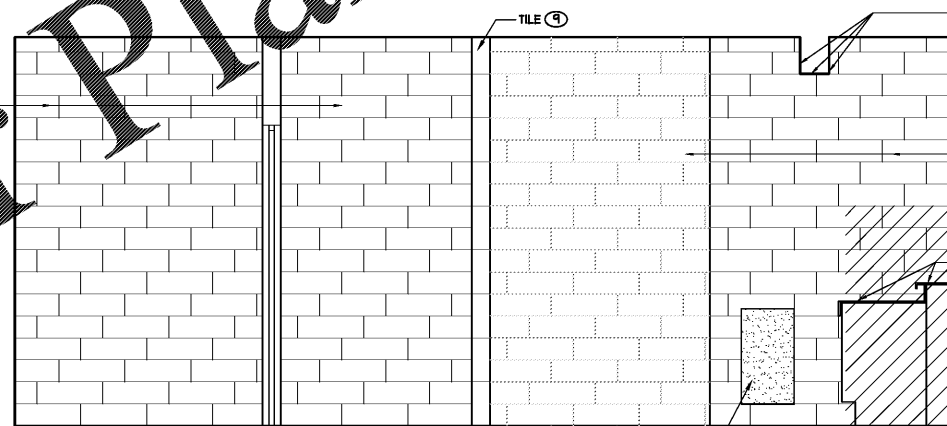


H MEN'S TILE ELEVATION
SCALE: 1/2" = 1'-0"

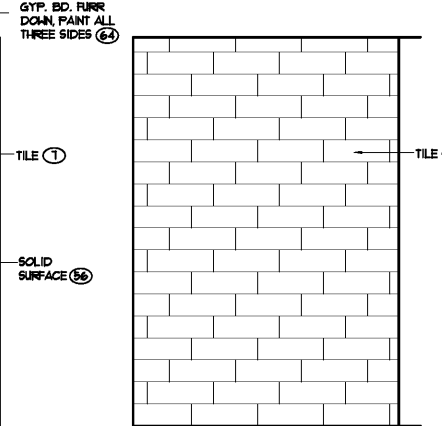

I MEN'S TILE ELEVATION
SCALE: 1/2" = 1'-0"

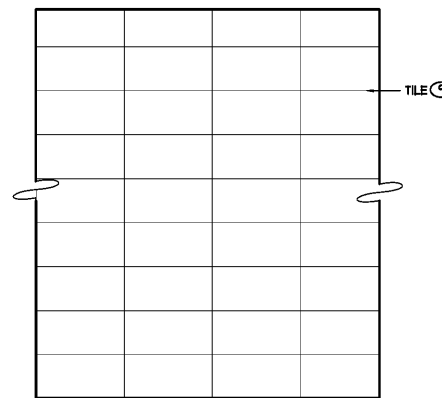

J MEN'S TILE ELEVATION
SCALE: 1/2" = 1'-0"

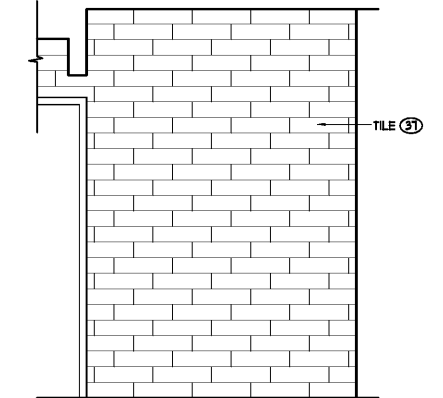

K MEN'S TILE ELEVATION
SCALE: 1/2" = 1'-0"

Pascal Aughtry & Associates, PC
405.463.3494
Fax 405.463.3493
837 East Birkton Road
Okemune City, OK 73114
pascal@pcarh.com



Loves Travel Stops
A NEW TRAVEL STOP
STORE NO. 735
CALHOUN, GA

| Revisions: | |
|------------|------|
| No. | Date |
| | |
| | |

Project No.: LVS18735
Date: 05-22-18
Sheet No.: **A-21**
OF: 36