




A WOMEN'S RESTROOM PLAN
SCALE: 3/8" = 1'-0"
PROJECT NORTH

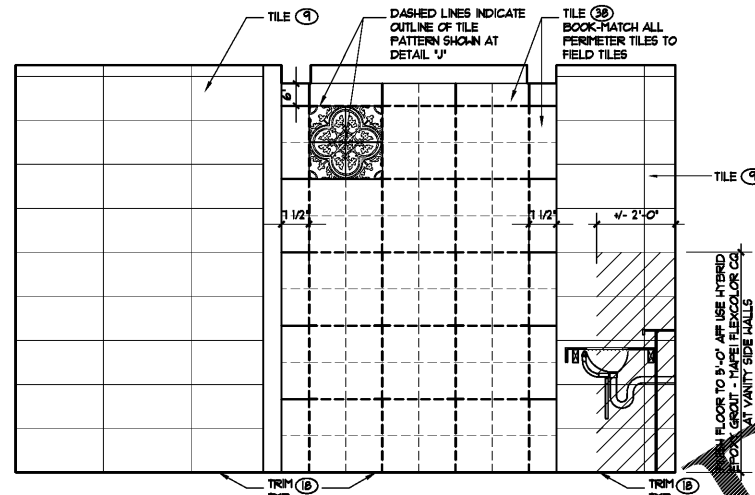


B WOMEN'S TILE ELEVATION
SCALE: 1/2" = 1'-0"

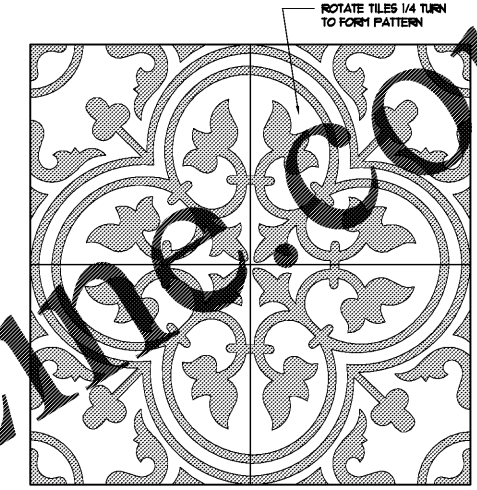


J FINISH 38 TILE PATTERN PLAN
SCALE: 3" = 1'-0"

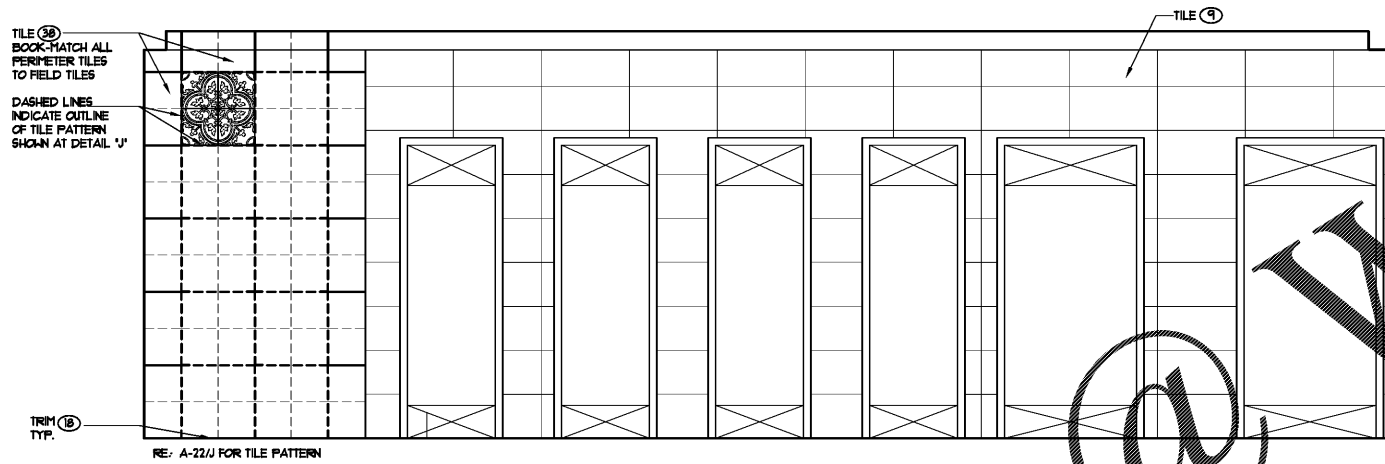


C WOMEN'S TILE ELEVATION
SCALE: 1/2" = 1'-0"

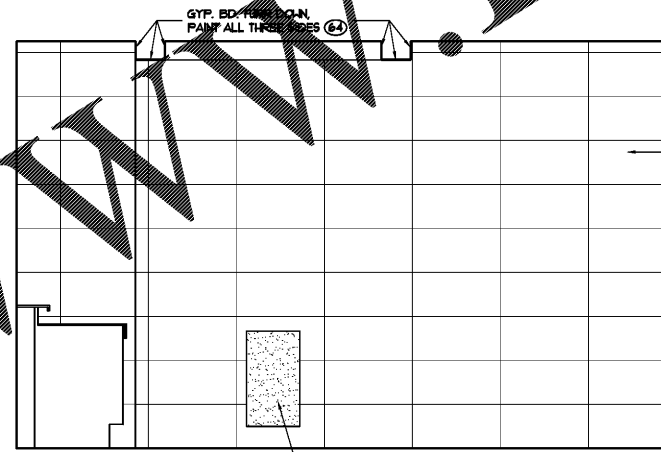


D WOMEN'S TILE ELEVATION
SCALE: 1/2" = 1'-0"

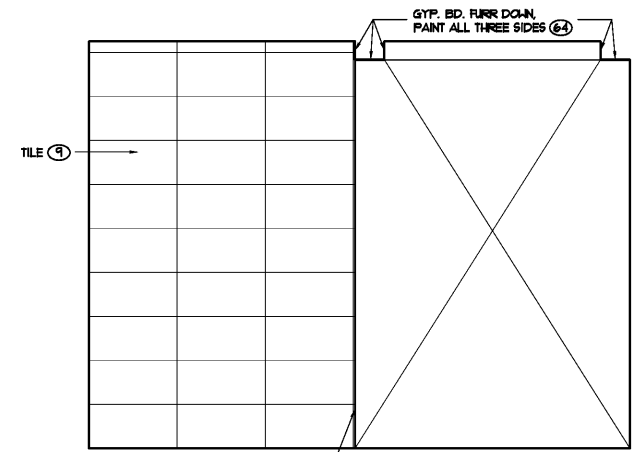


E WOMEN'S TILE ELEVATION
SCALE: 1/2" = 1'-0"

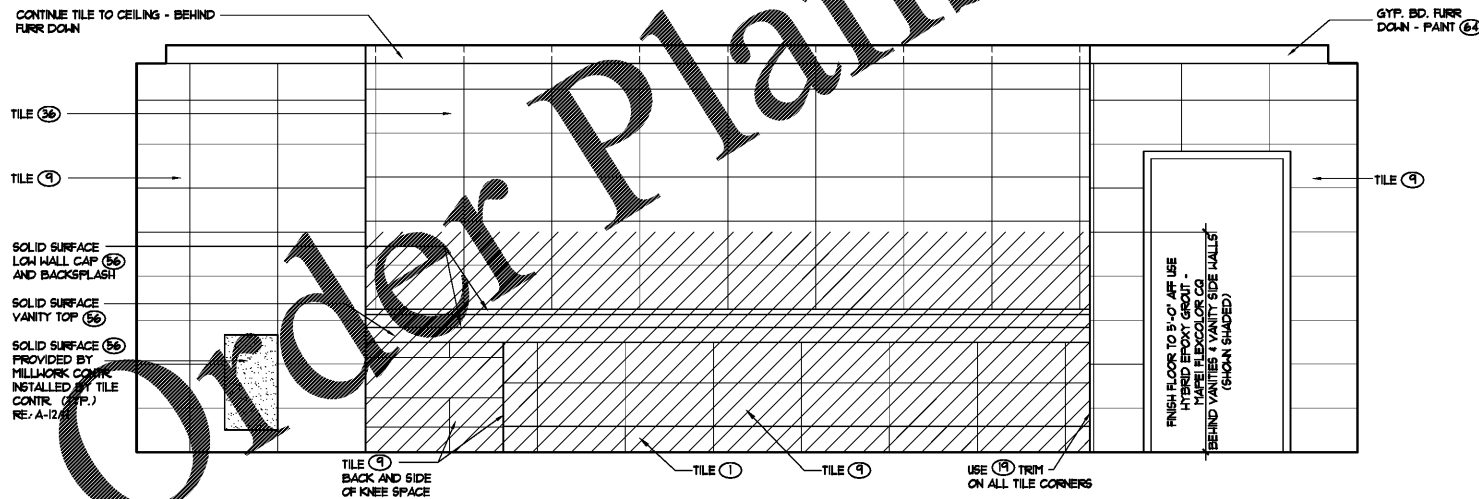


F WOMEN'S TILE ELEVATION
SCALE: 1/2" = 1'-0"

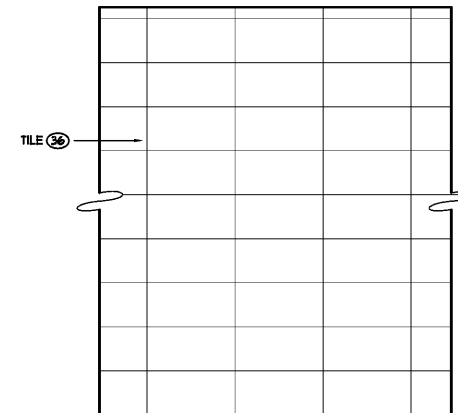

G WOMEN'S TILE ELEVATION
SCALE: 1/2" = 1'-0"

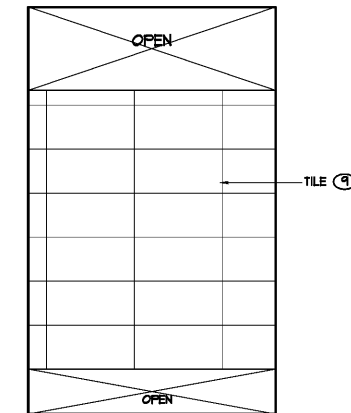

H WOMEN'S TILE ELEVATION
SCALE: 1/2" = 1'-0"

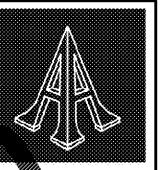

Pascal Aughtry & Associates, PC
405.463.3494
Fax: 405.463.3493
307 East Britton Road
Oklahoma City, OK 73114
pascalarch.com



A NEW TRAVEL STOP
STORE NO. 735
CALHOUN, GA



Revisions:	
No.	Date

Project No.: LVS18735
Date: 05-22-18
Sheet No.:

A-22