




**A** INTERIOR ELEVATION  
SCALE: 3/8" = 1'-0"

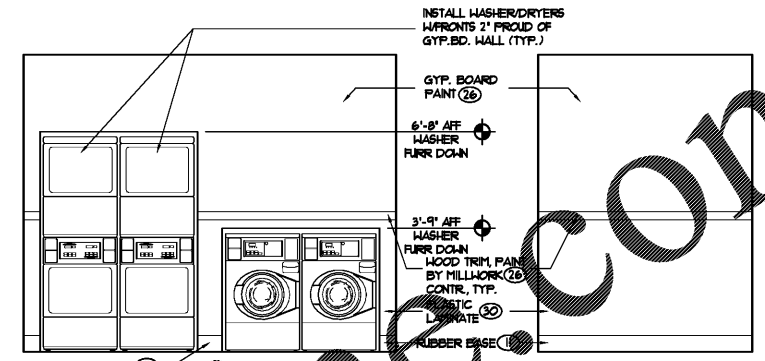


**G** INTERIOR ELEVATION SCALE: 3/8" = 1'-0"  
**H** INTERIOR ELEVATION SCALE: 3/8" = 1'-0"

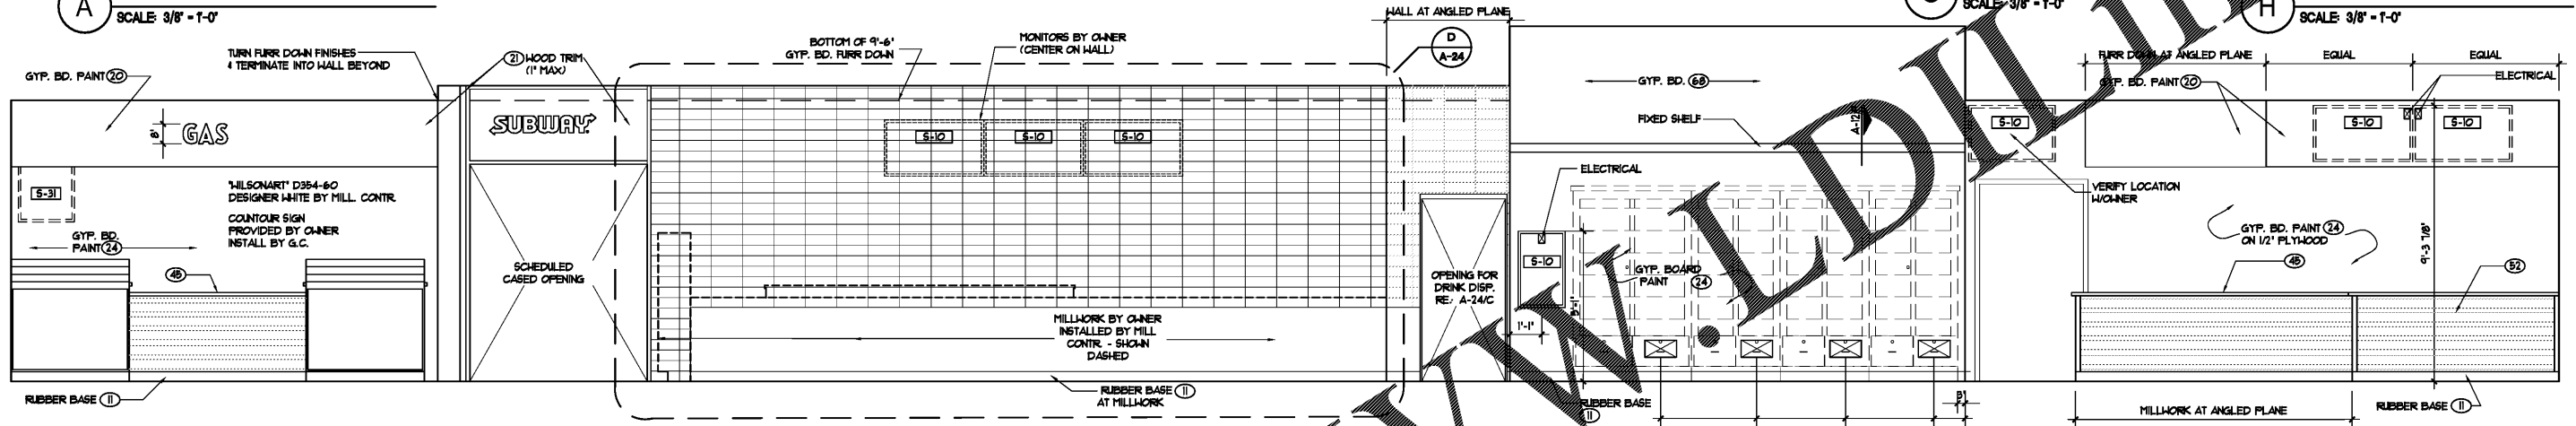


**B** INTERIOR ELEVATION  
SCALE: 3/8" = 1'-0"

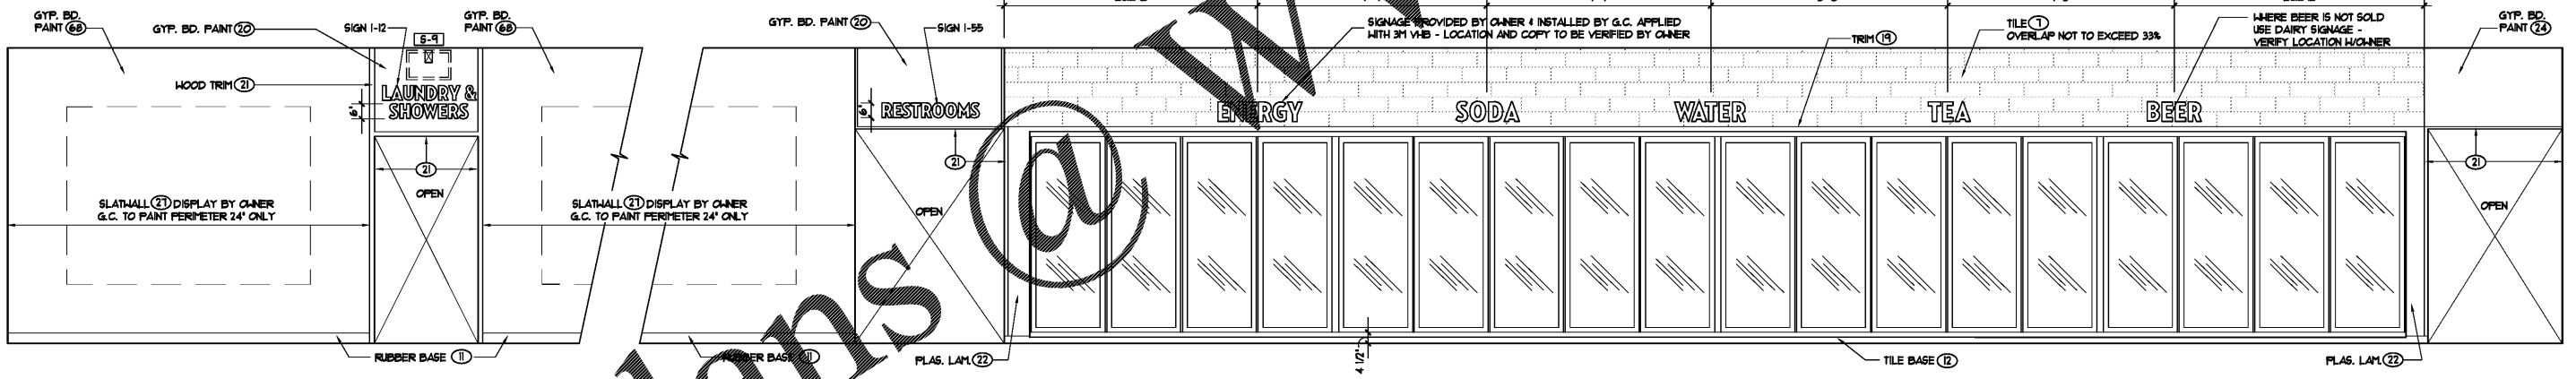


**C** INTERIOR ELEVATION  
SCALE: 3/8" = 1'-0"

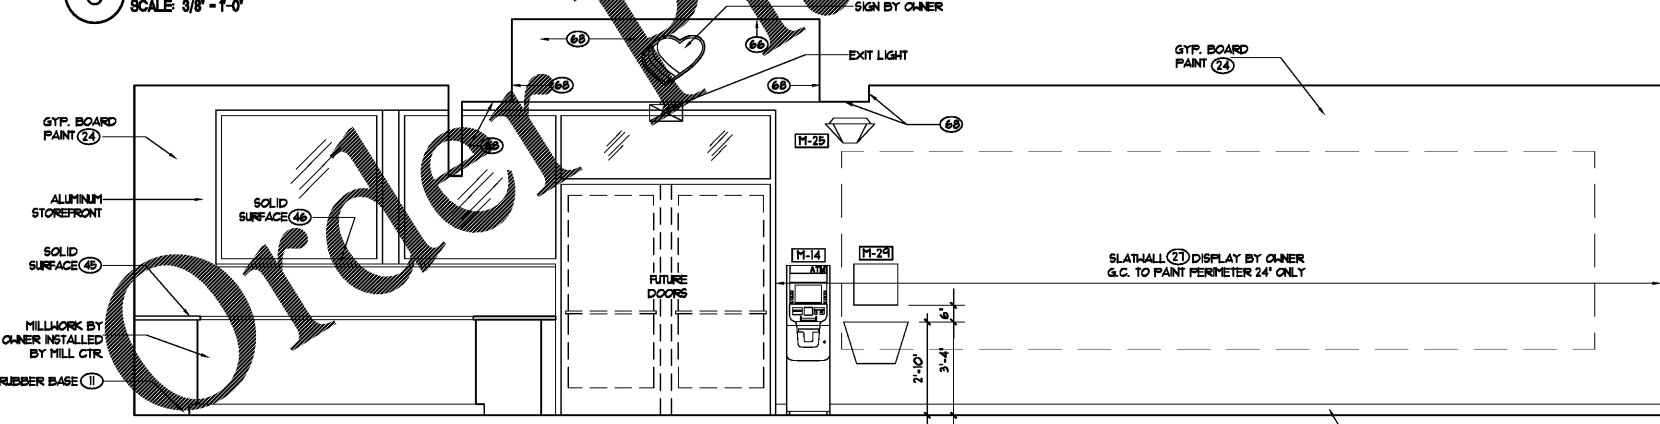

**D** INTERIOR ELEVATION  
SCALE: 3/8" = 1'-0"

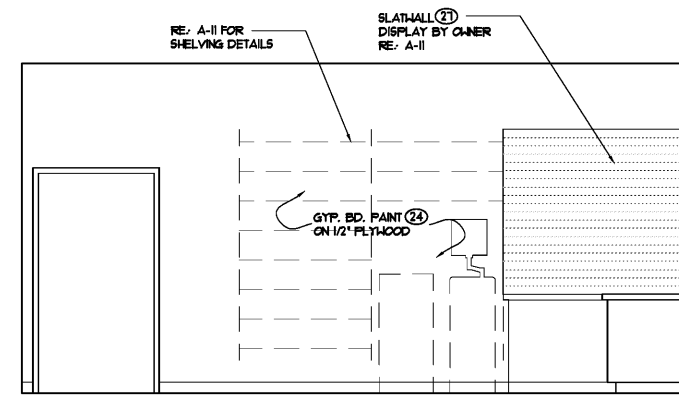

**E** INTERIOR ELEVATION  
SCALE: 3/8" = 1'-0"

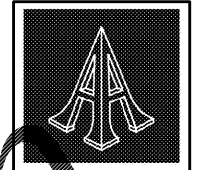

Pascal Aughtry & Associates, PC

405.463.3494  
Fax 405.463.3493  
837 East Bolton Road  
Oklahoma City, OK 73114  
pascal@pcan.com



A NEW TRAVEL STOP  
STORE NO. 735  
CALHOUN, GA



Revisions:	
No.	Date

Project No.: LVS18735  
Date: 05-22-18  
Sheet No.:

**A-23**