

Pascal Aughtry & Associates, PC
 405 463 3494
 Fax 405 463 3493
 837 East Bilton Road
 Oklahoma City, OK 73114
 pascalaughtry.com




A NEW TRAVEL STOP
 STORE NO. 735
 CALHOUN, GA



| Revisions: | |
|------------|------|
| No. | Date |
| | |
| | |
| | |

Project No.: LVS18735
 Date: 05-22-18
 Sheet No.:
A-28.1
 OF: 36

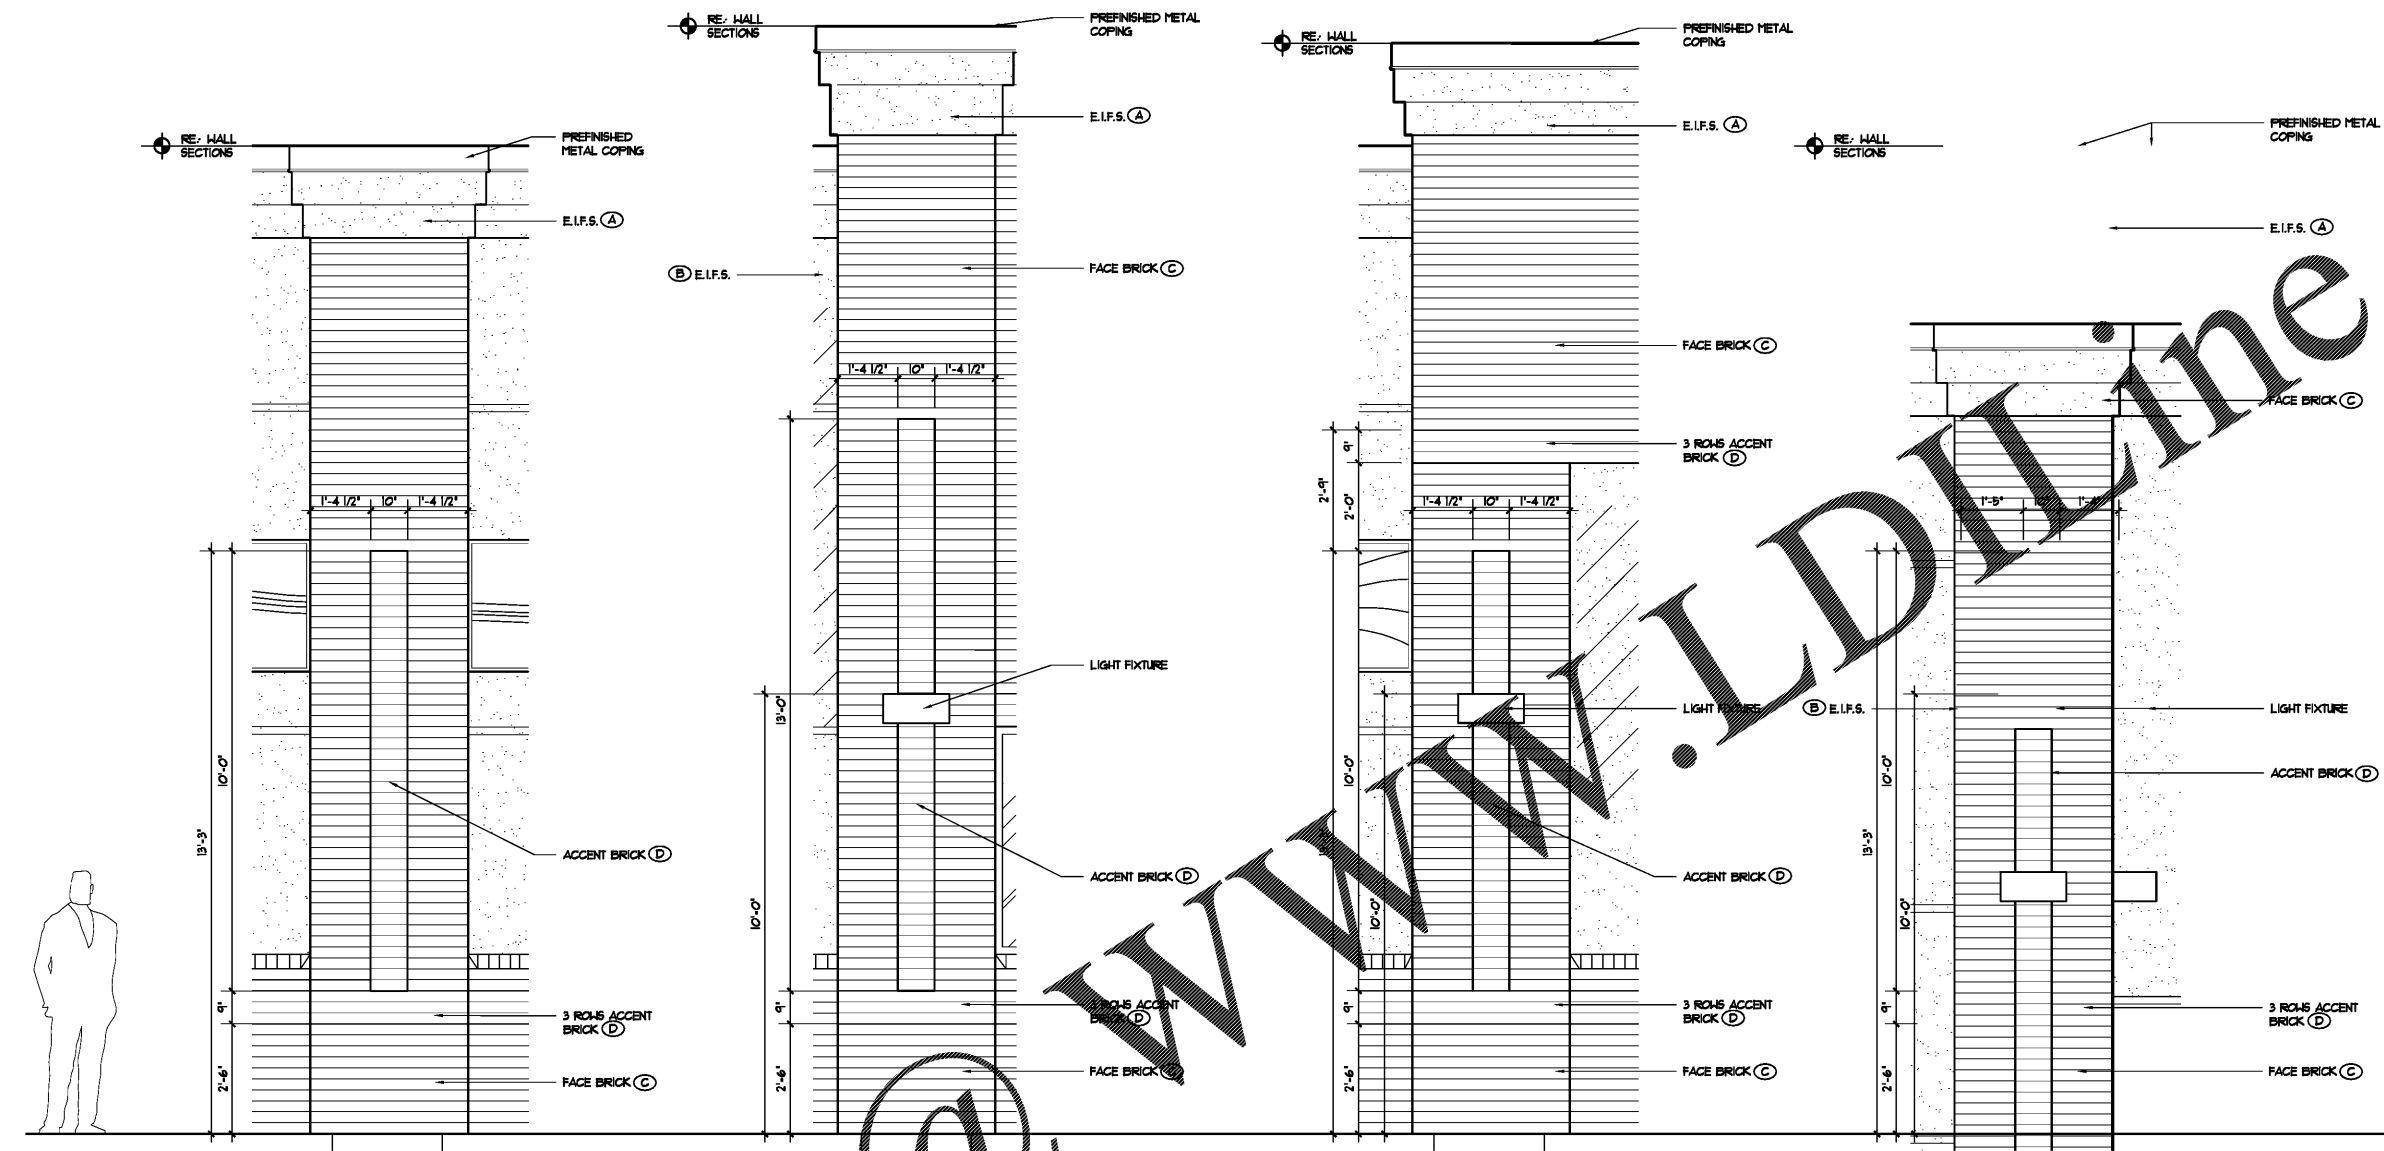


A PILASTER ELEVATION
 SCALE 1/2" = 1'-0"


B PILASTER ELEVATION
 SCALE 1/2" = 1'-0"

C PILASTER ELEVATION
 SCALE 1/2" = 1'-0"

D PILASTER ELEVATION
 SCALE 1/2" = 1'-0"

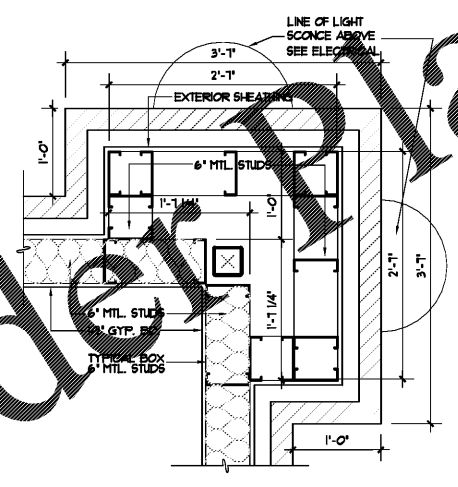

E PILASTER DETAIL
 SCALE 1" = 1'-0"

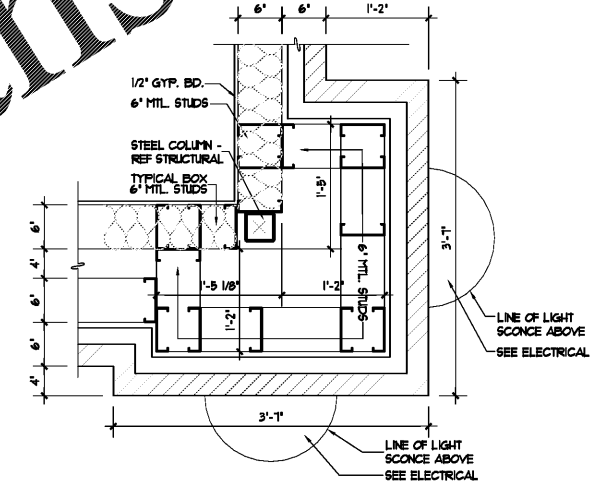

F PILASTER DETAIL
 SCALE 1" = 1'-0"

| E.I.F.S. COLOR LEGEND | |
|--|--|
| Ⓐ | DRYVIT #449 BUCKSKIN |
| Ⓑ | DRYVIT #111 COLONIAL TAN |
| • E.I.F.S. CROWN SHALL HAVE THE DRYVIT 'SANDFEBBLE' TEXTURE • ALL OTHER E.I.F.S. SHALL HAVE THE DRYVIT 'QUARTZPUTZ' TEXTURE | |
| BRICK COLOR LEGEND | |
| Ⓒ | ACHE BRICK - BLEND 131 'BURGUNDY' VELOUR - KING SIZE (FIELD BRICK) STANDARD GRAY MORTAR |
| Ⓓ | ACHE BRICK - ELP BLEND 186 'DOE SKIN' VELOUR - KING SIZE (ACCENT BRICK) STANDARD GRAY MORTAR |

Order Plans @

WWW.LDLINE.COM