


Order Plans @

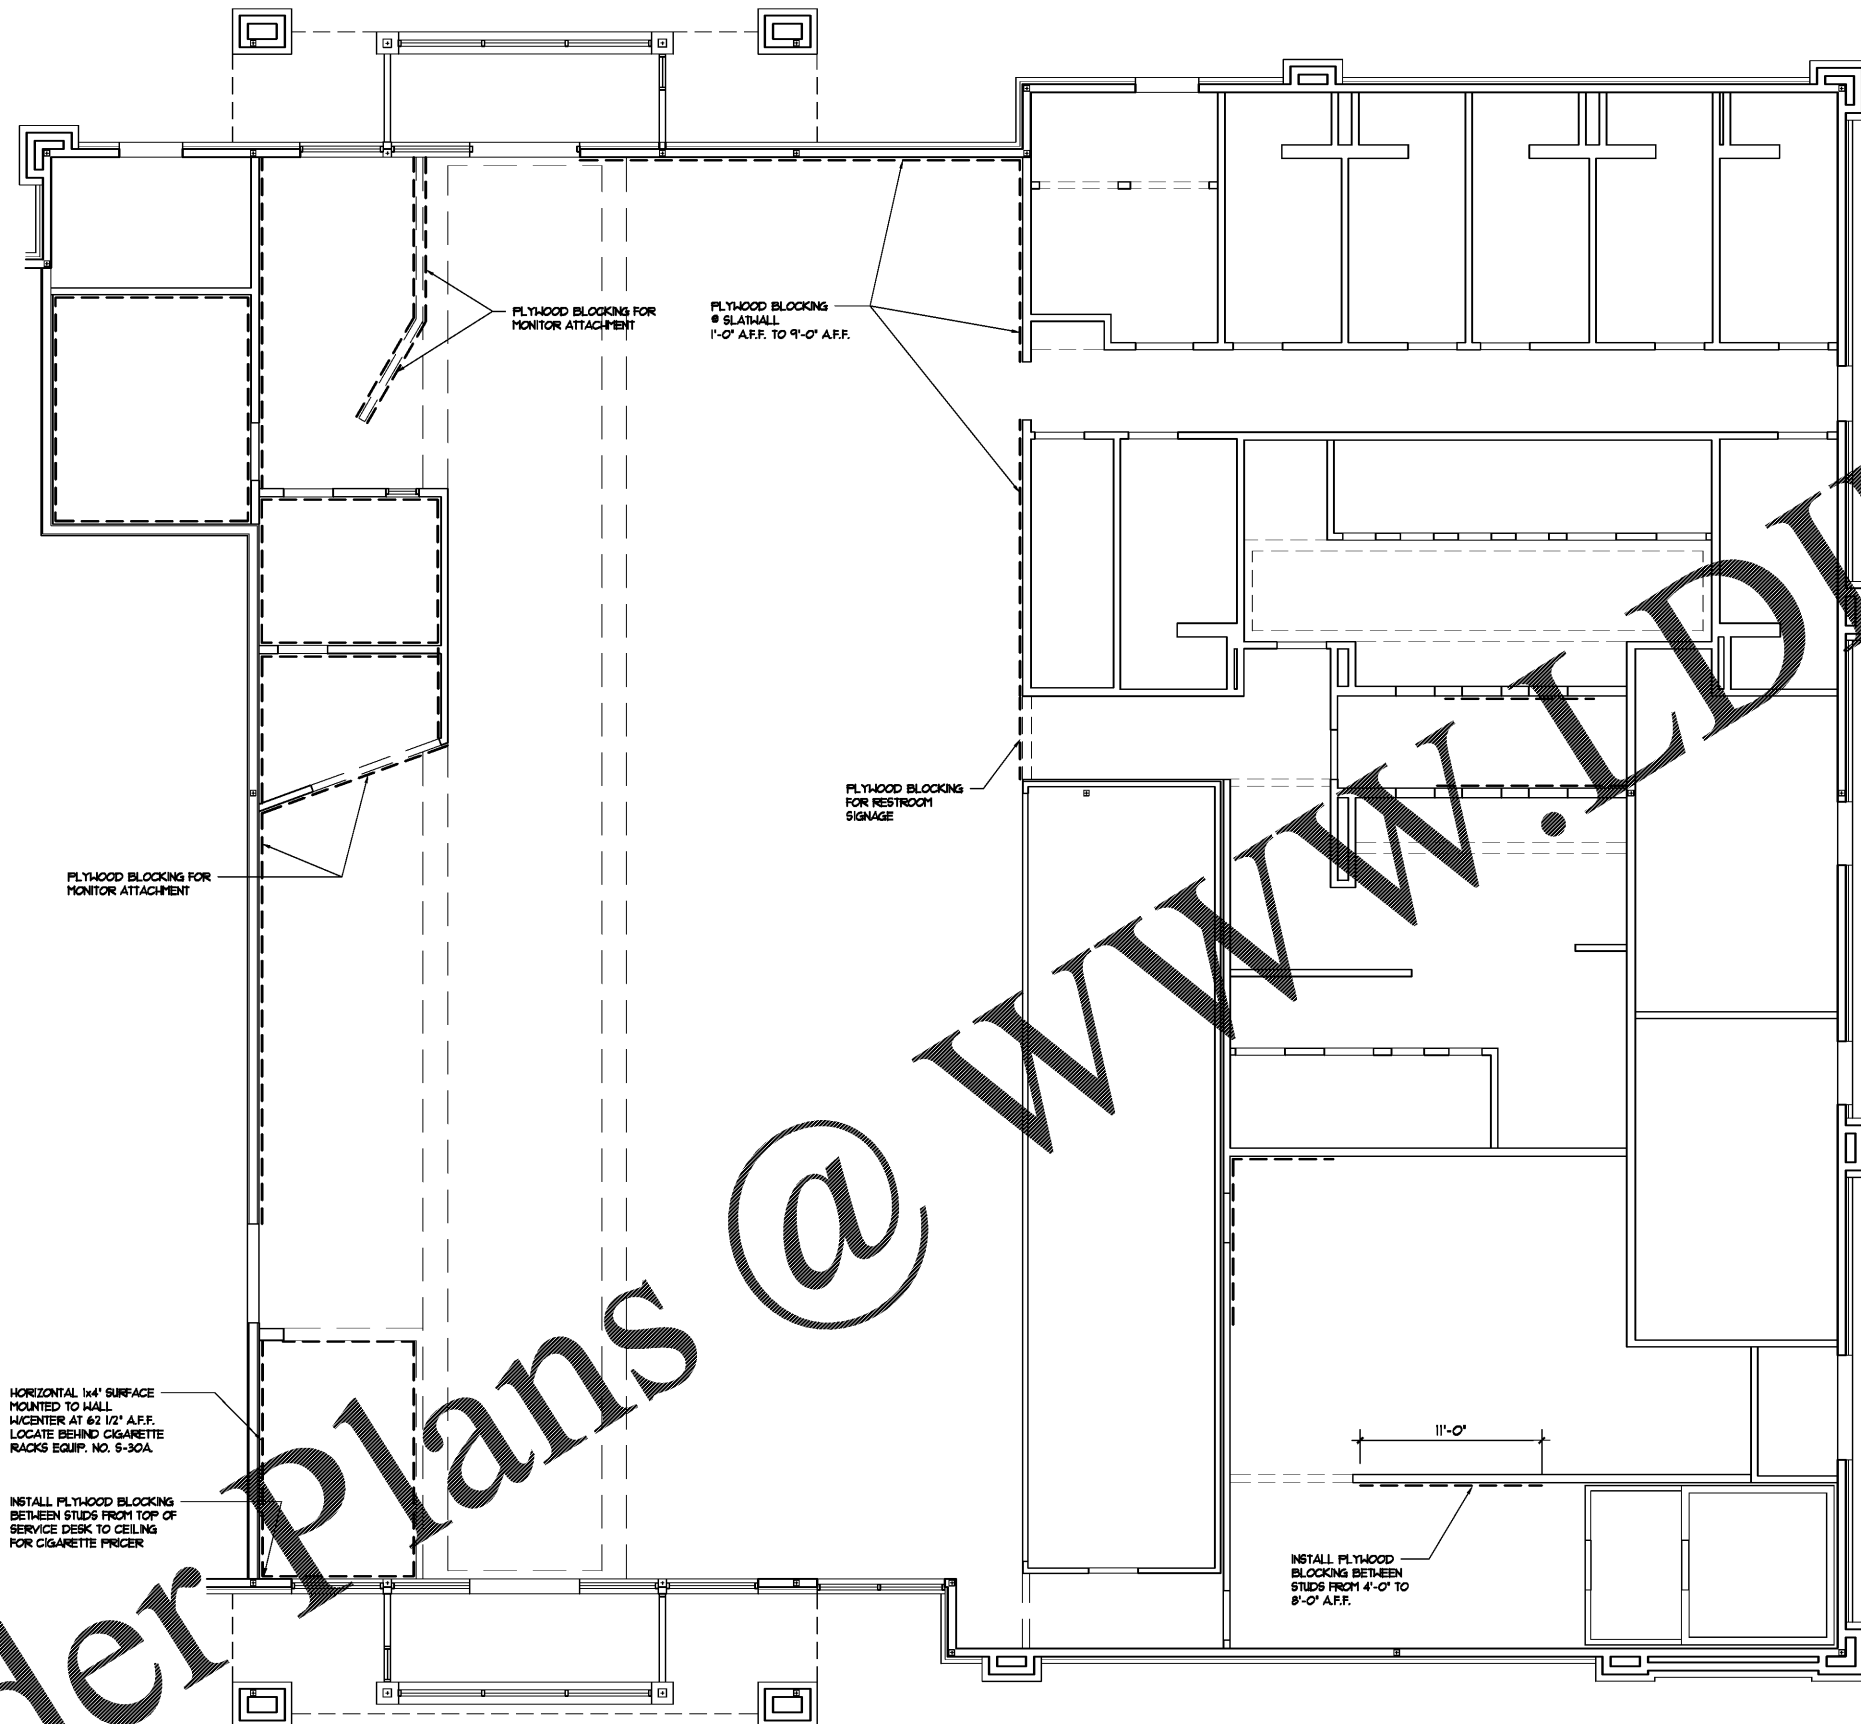


PLYWOOD BLOCKING PLAN
 SCALE: 3/16" = 1'-0"
LEGEND

----- 1/2" PLYWOOD BLOCKING BETWEEN STUDS AT WALLS UNLESS NOTED OTHERWISE

PLYWOOD BLOCKING SHALL NOT DISRUPT INTEGRITY OF FIRE-RATED WALLS


REFER TO A-18 AND A-20.1 FOR ADDITIONAL WOOD BLOCKING

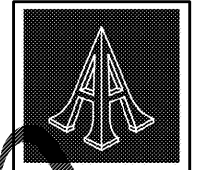

Pascal Aughtry & Associates, PC
 405.463.3494
 Fax 405.463.3493
 837 East Bilton Road
 Oklahoma City, OK 73114
 pasc@earthlink.net



A NEW TRAVEL STOP
 STORE NO. 735
 CALHOUN, GA

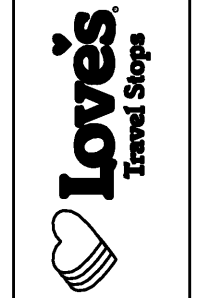

Revisions:	
No.	Date

Project No.: LVS18735
 Date: 05-22-18

Sheet No.: **A-31**