




1 ELEVATION - ELECTRICAL ROOM
3/8" = 1'-0"

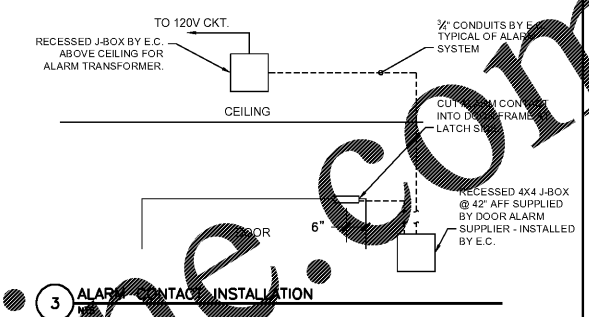


3 ALARM CONTACT INSTALLATION

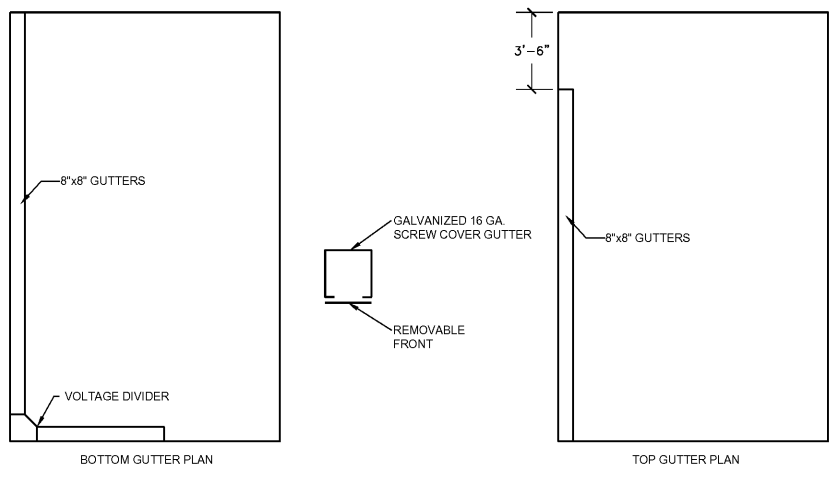

2 GUTTER PLAN - ELECTRICAL CLOSET
N/S

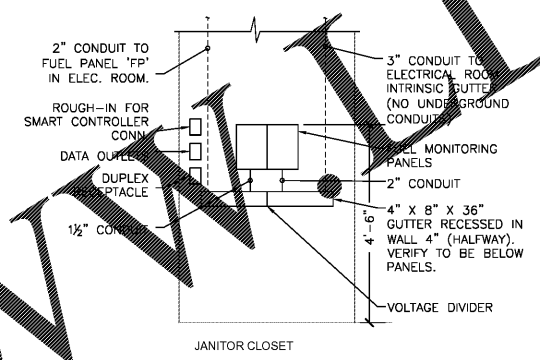


4 ELEVATION - FUEL MONITOR & OIL WATER PANEL
1/2" = 1'-0"

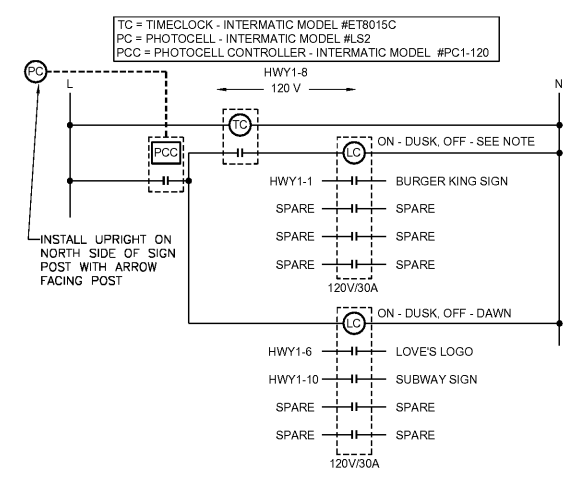

NOTE
 • SET TIMECLOCK ON TIME DURING DAYLIGHT HOURS SO PHOTOCCELL TURNS LIGHTS ON.
 • WHEN THE RESTAURANT IS OPEN FOR 24 HOURS - SET THE TIMECLOCK TO TURN OFF DURING DAYLIGHT TIMES SO THAT LIGHTING TURNS OFF AT DAWN.
 • WHEN THE RESTAURANT IS NOT OPEN FOR 24 HOURS - SET THE TIMECLOCK TO TURN OFF AT CLOSING TIME. VERIFY TIME WITH OWNER.


6 HIGH-RISE SIGN WIRING DETAIL
N/S

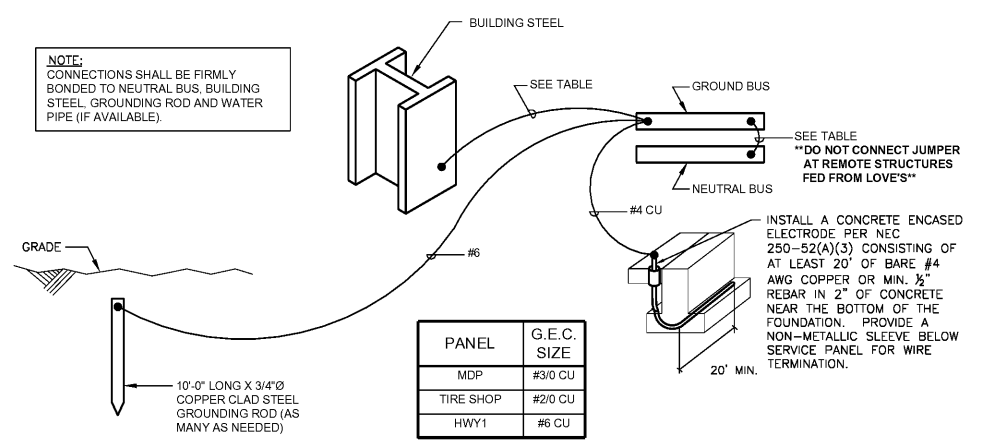

5 GROUNDING SYSTEM DETAIL
N/S

PANEL	G.E.C. SIZE
MDP	#3/0 CU
TIRE SHOP	#2/0 CU
HWY1	#6 CU

Order Plans @

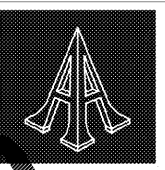

Pascal Aughtry & Associates, PC
 405.463.3434
 Fax: 405.463.3493
 937 East Brilton Road
 Oklahoma City, OK 73114
 pasca@arch.com



A NEW TRAVEL STOP
 STORE NO. 735
 CALHOUN, GA



Revisions:

No.	Date

Project No.: LVS - 18735
 Date: 05-22-18
 Sheet No.:

E-8.1